



10/16/08

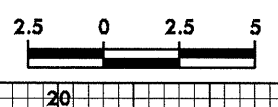

PROJECT REFERENCE NO. R-2568B	SHEET NO. X-64
----------------------------------	-------------------

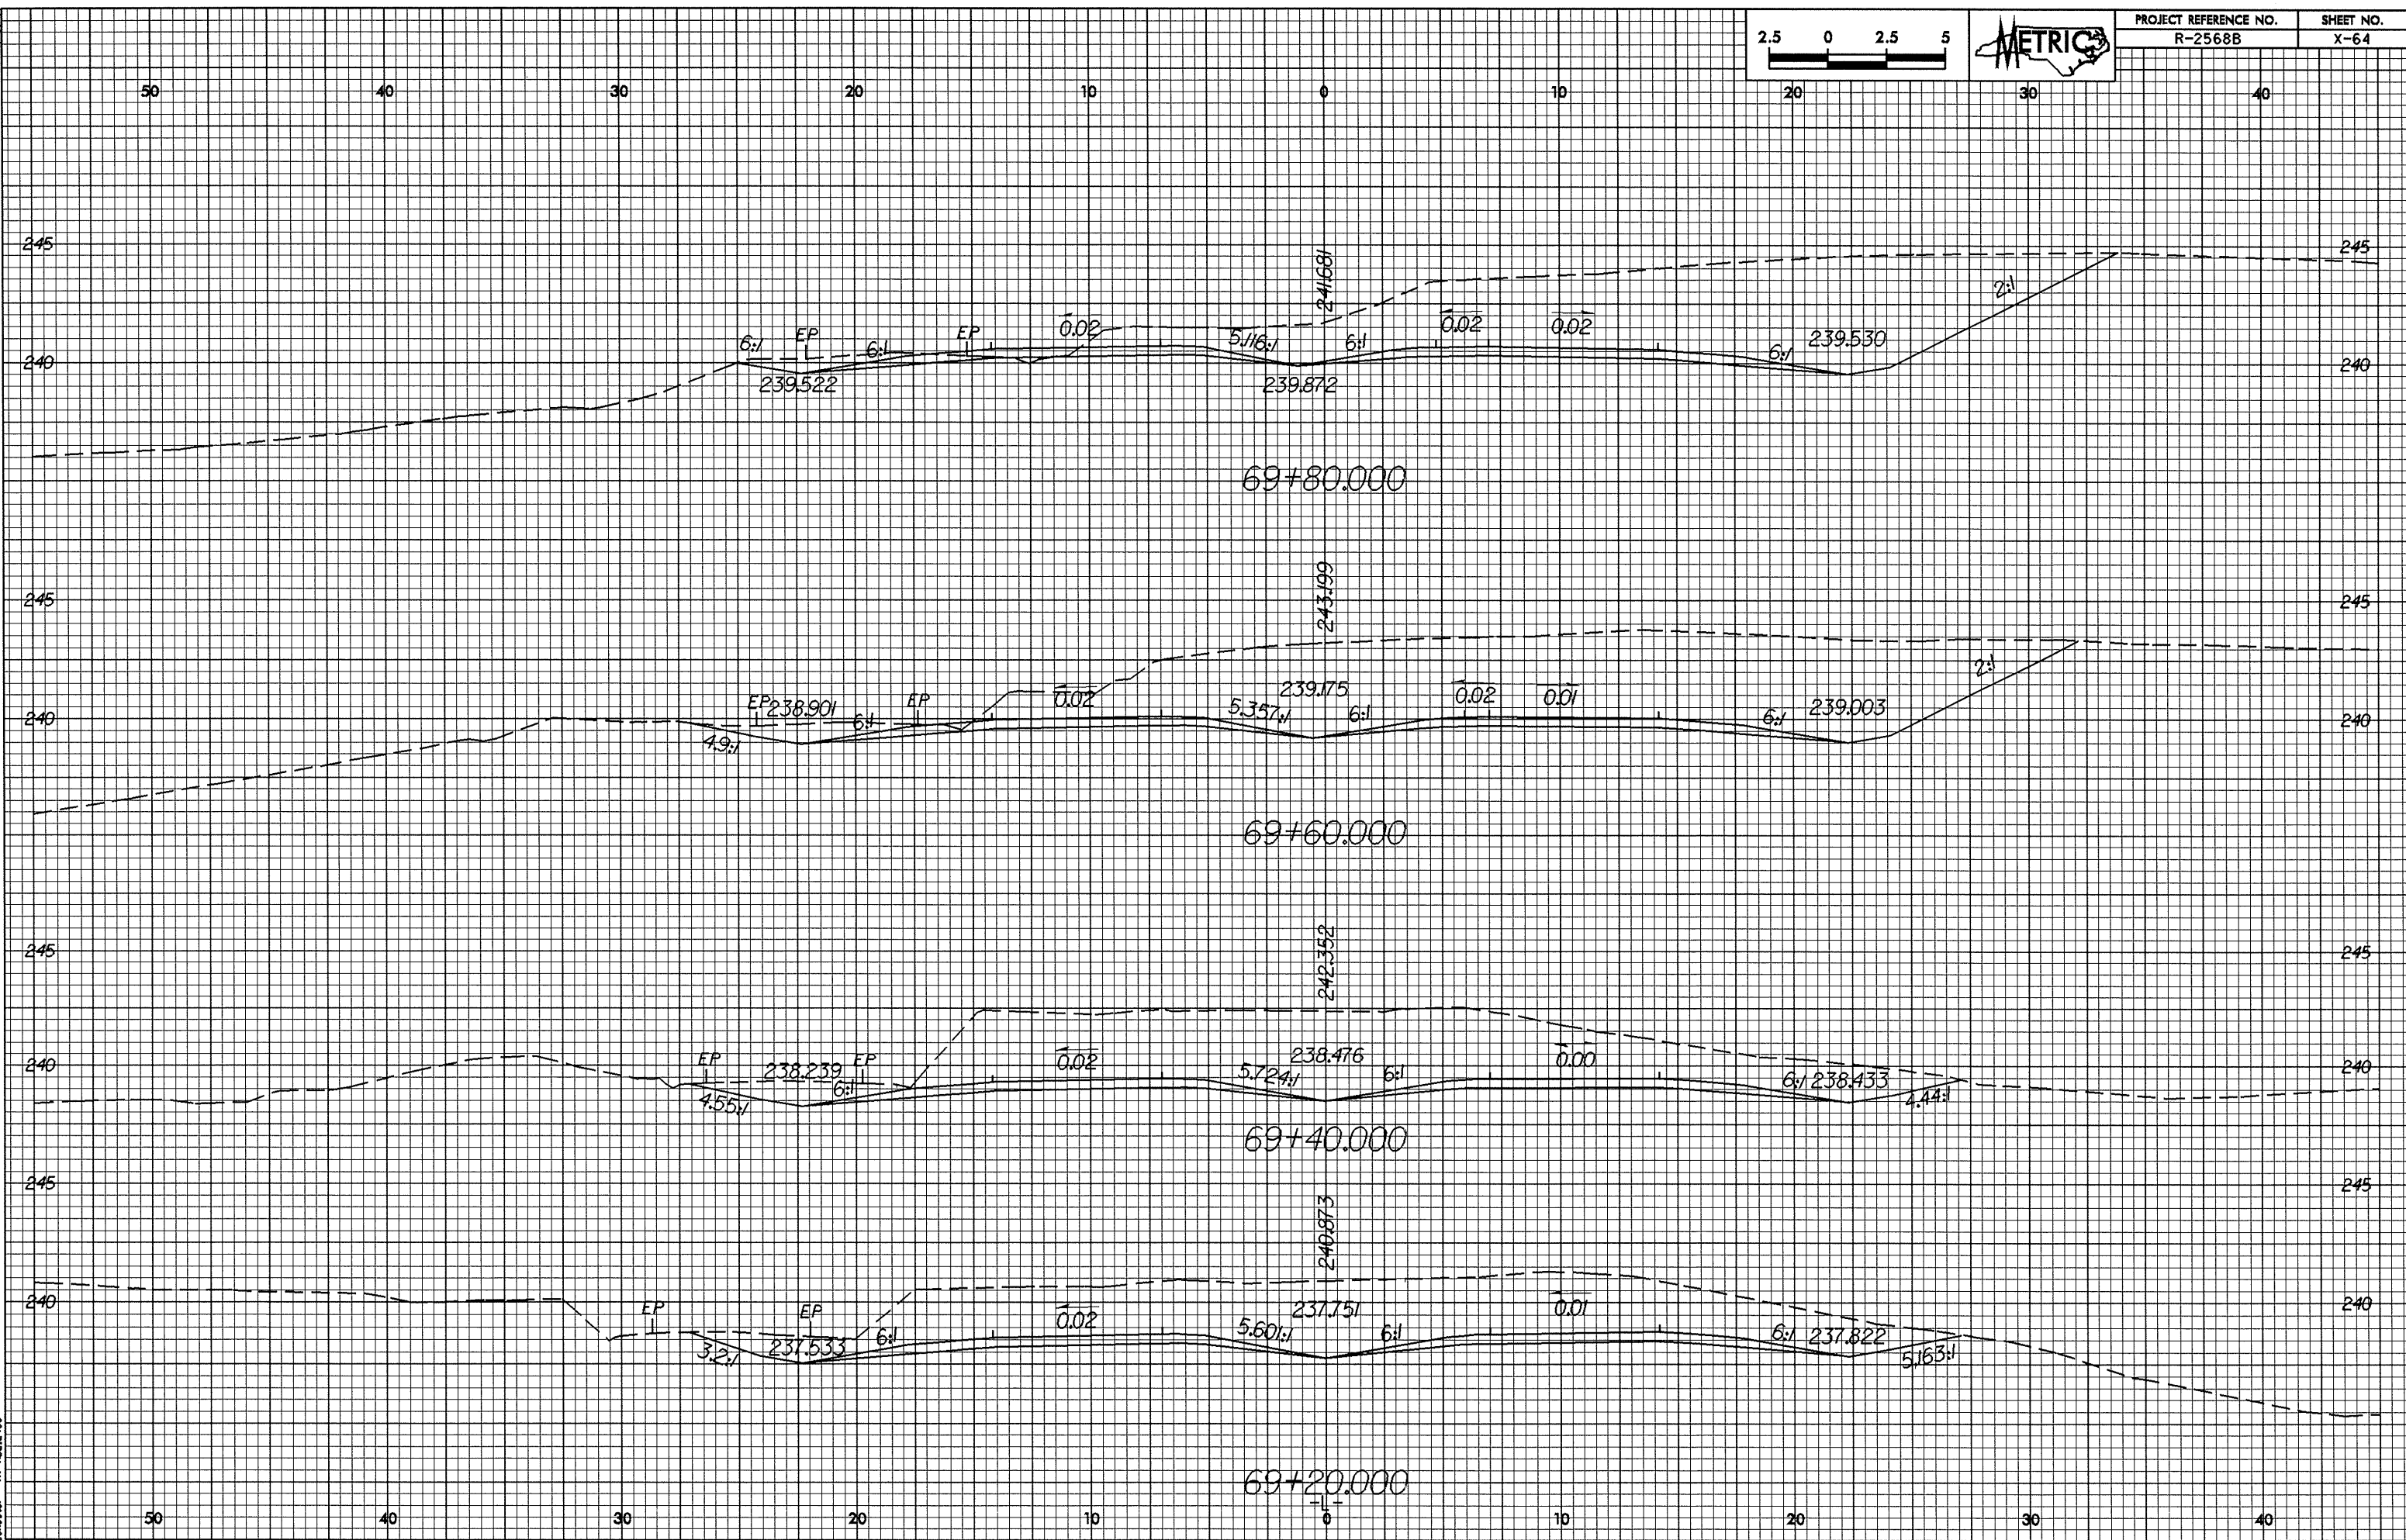

05-AUG-2008 14:32
P:\Rochester\A\1071459.dwg