



0.25

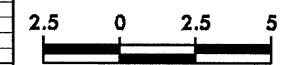

PROJECT REFERENCE NO. R-2568B	SHEET NO. X-63
----------------------------------	-------------------

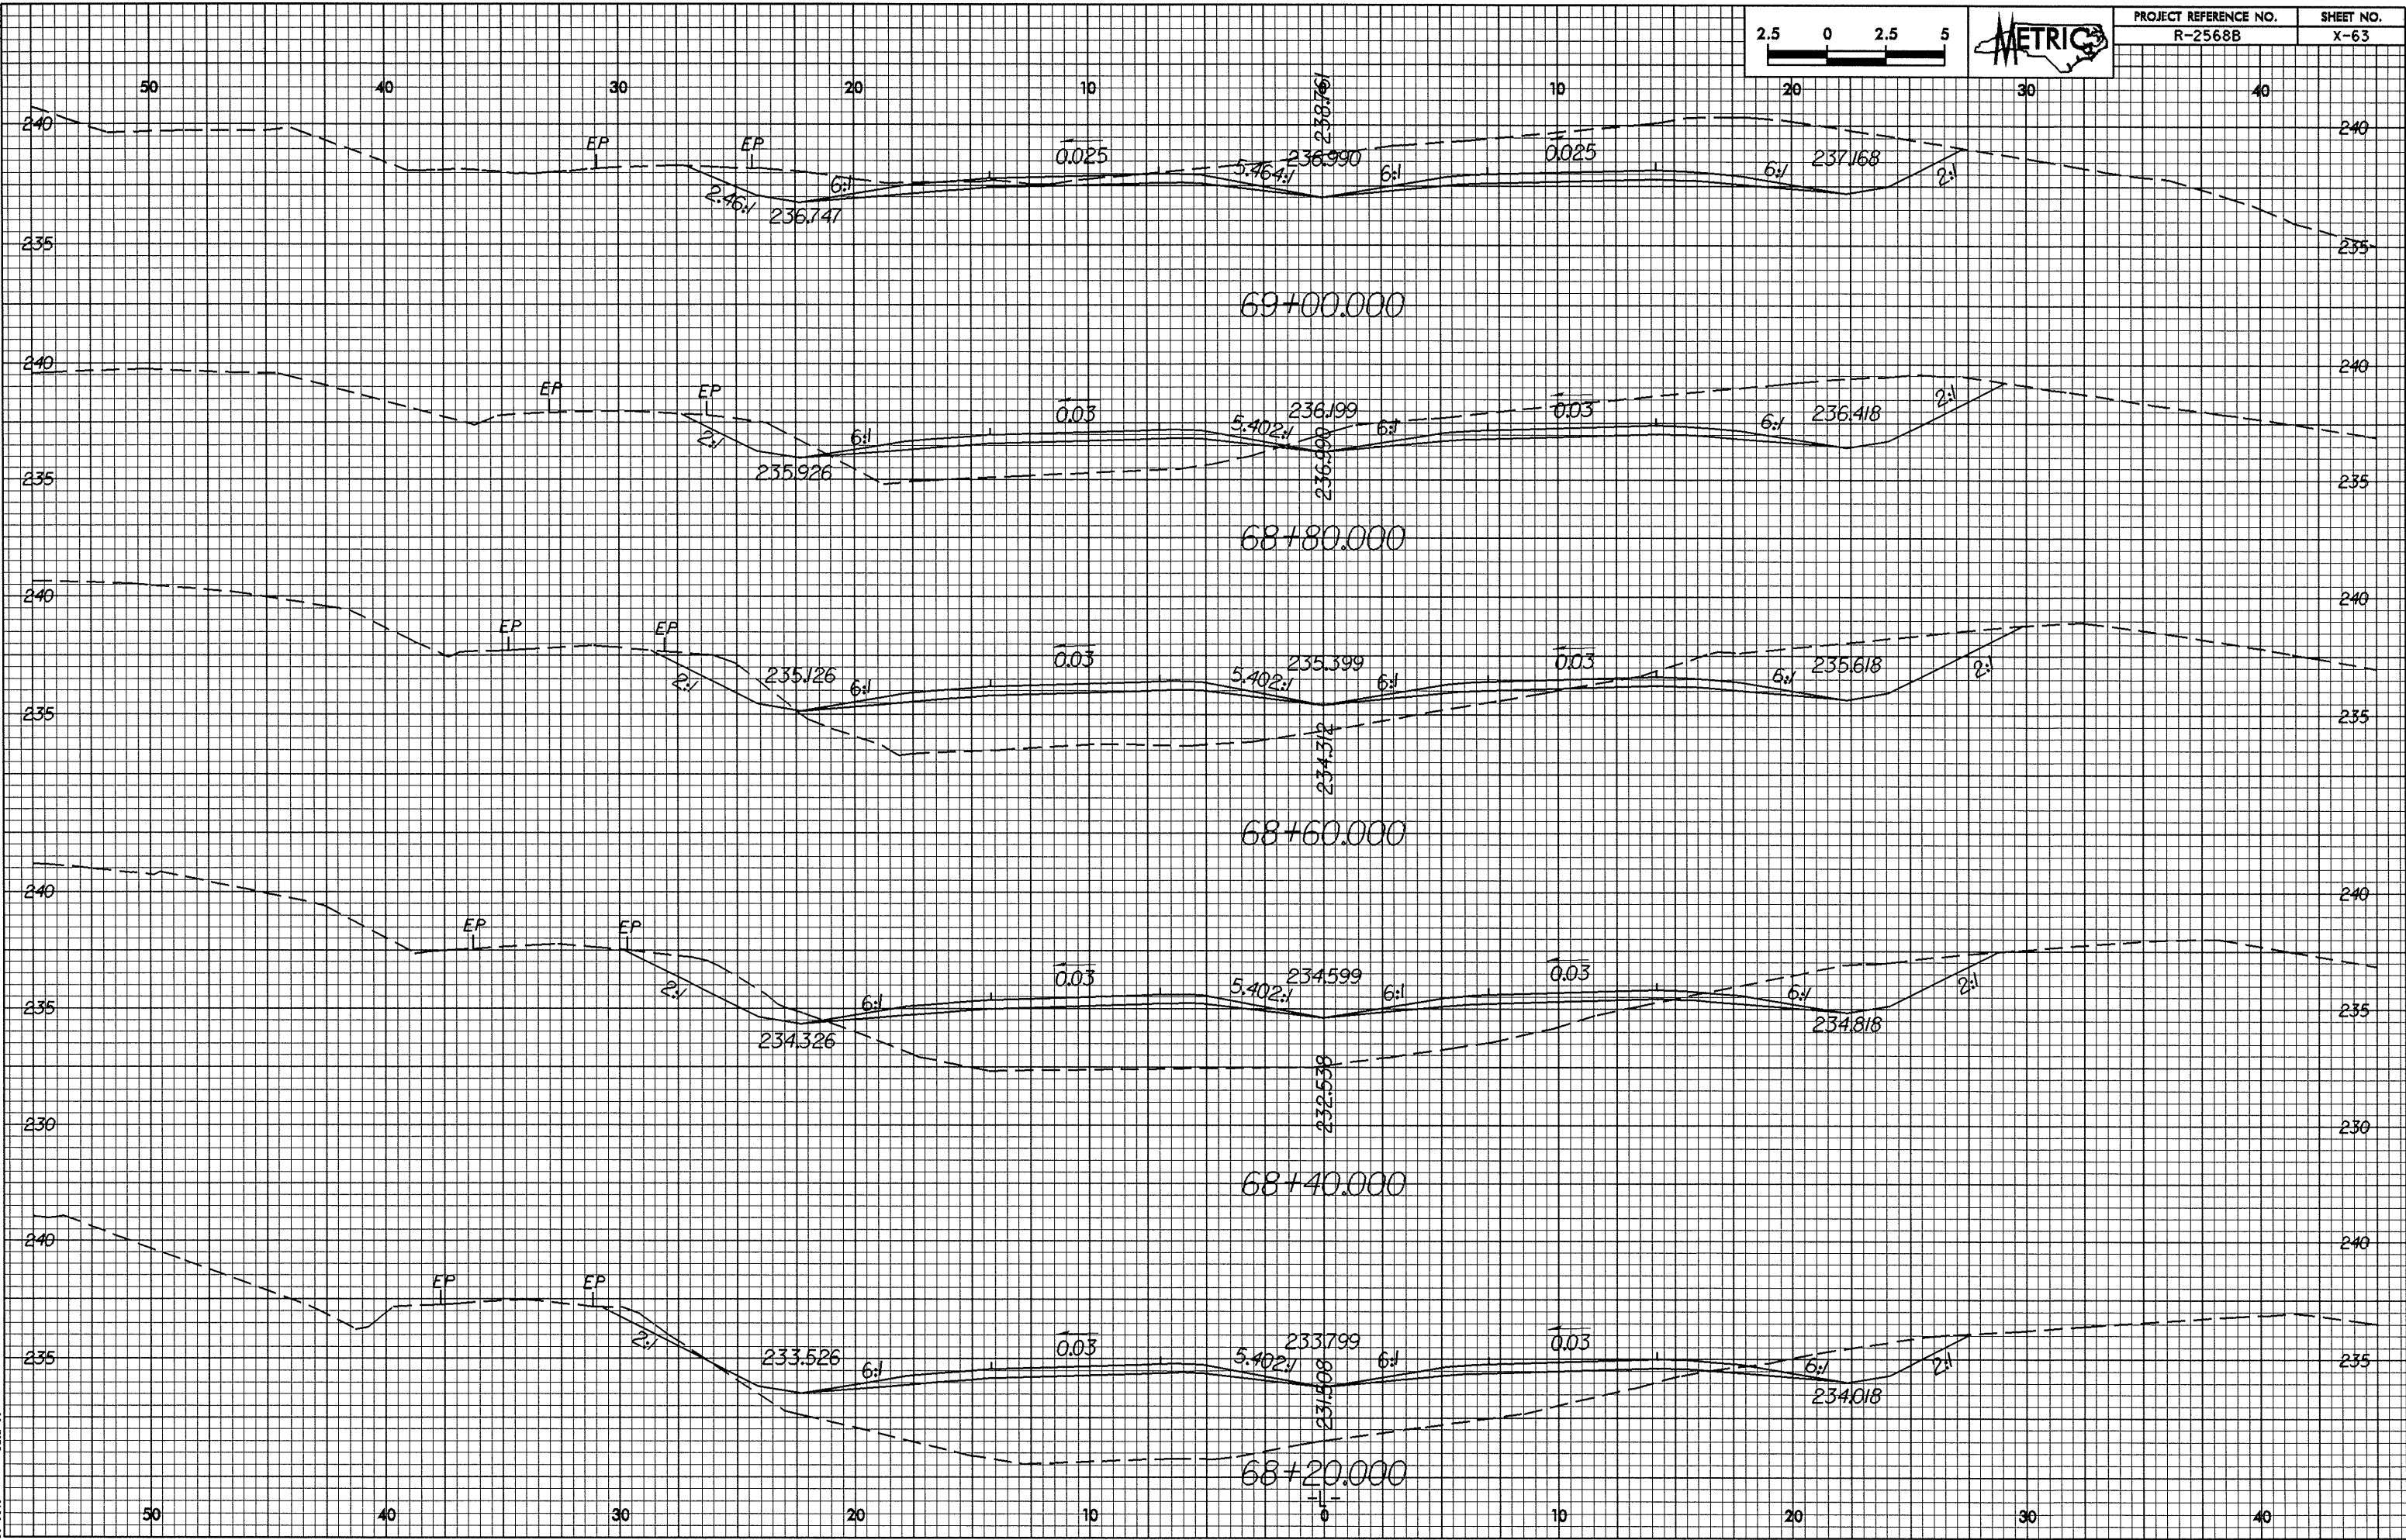

05-AUG-2004 1:53 PM
P:\Rochester\21110521831.dwg