



10/26/08

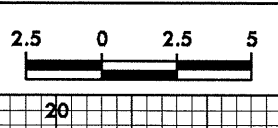

PROJECT REFERENCE NO.	SHEET NO.
R-2568B	X-61

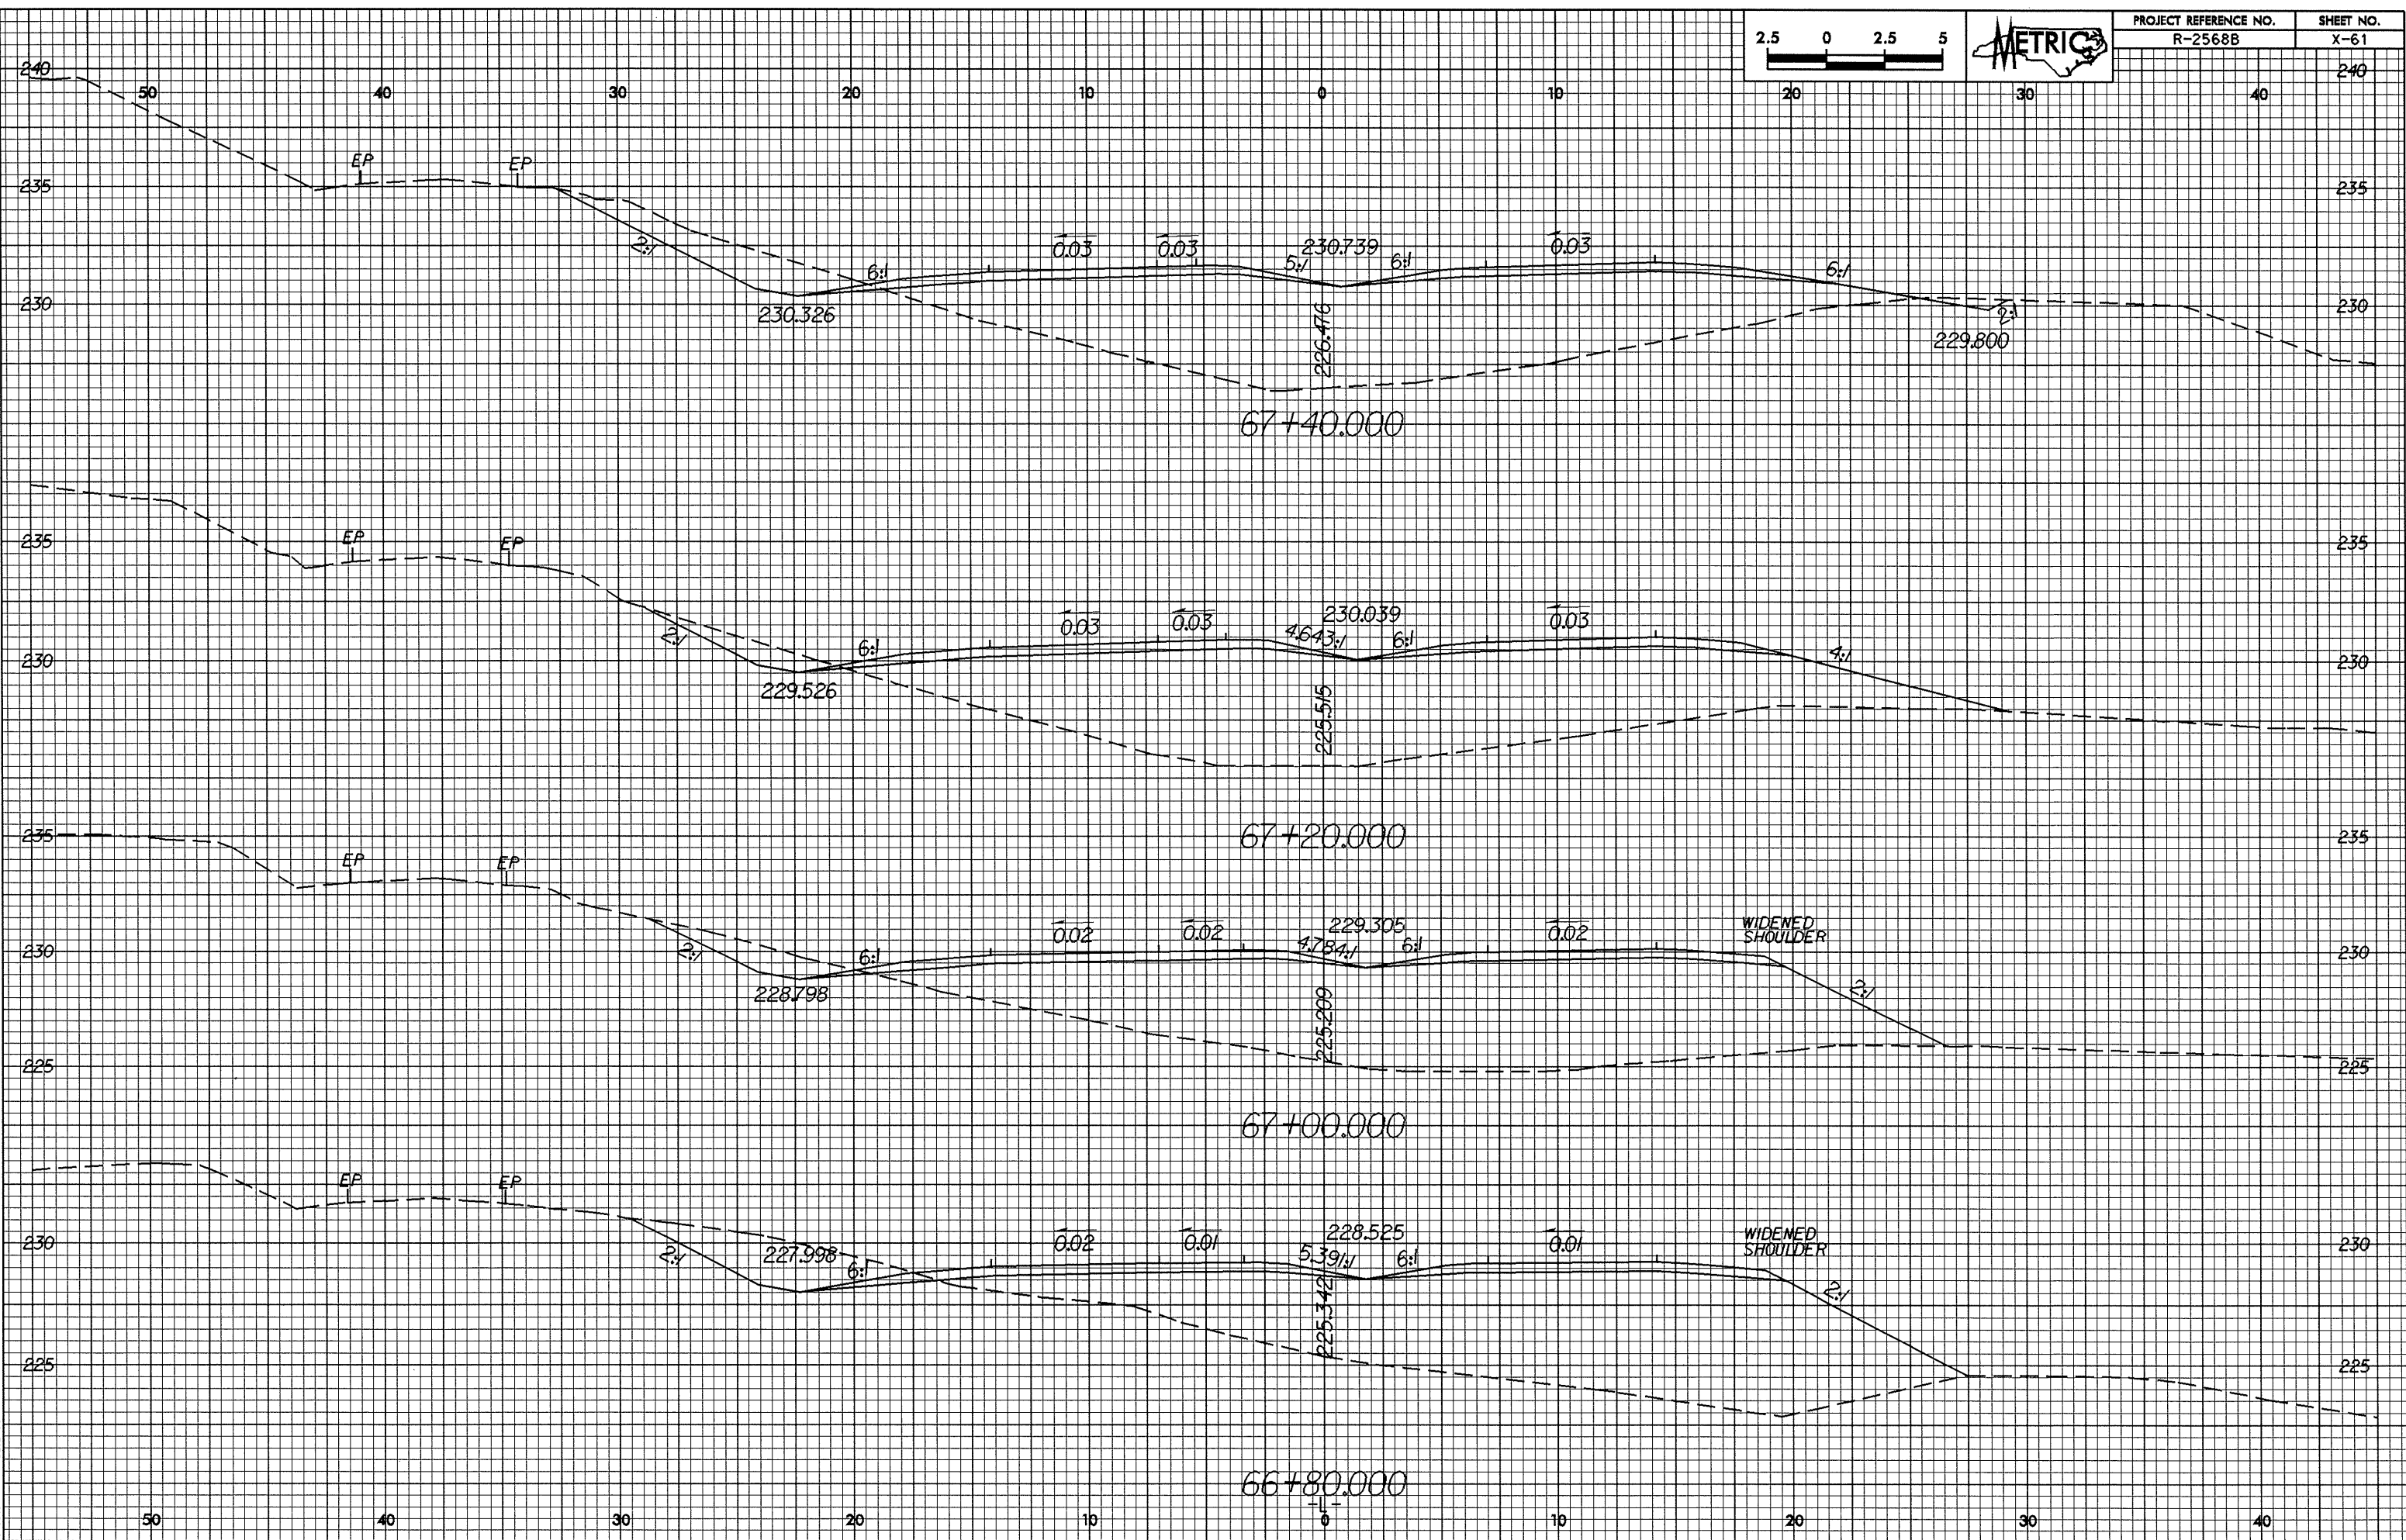

05-AUG-2008 14:53  
P:\Rochester\A7-10272631.dwg