



01/26/08
05-AUG-2004 14:55
P:\Rochester\05-1072\2568.dwg

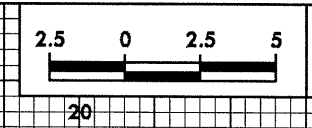

PROJECT REFERENCE NO.
R-2568B

SHEET NO.
X-49

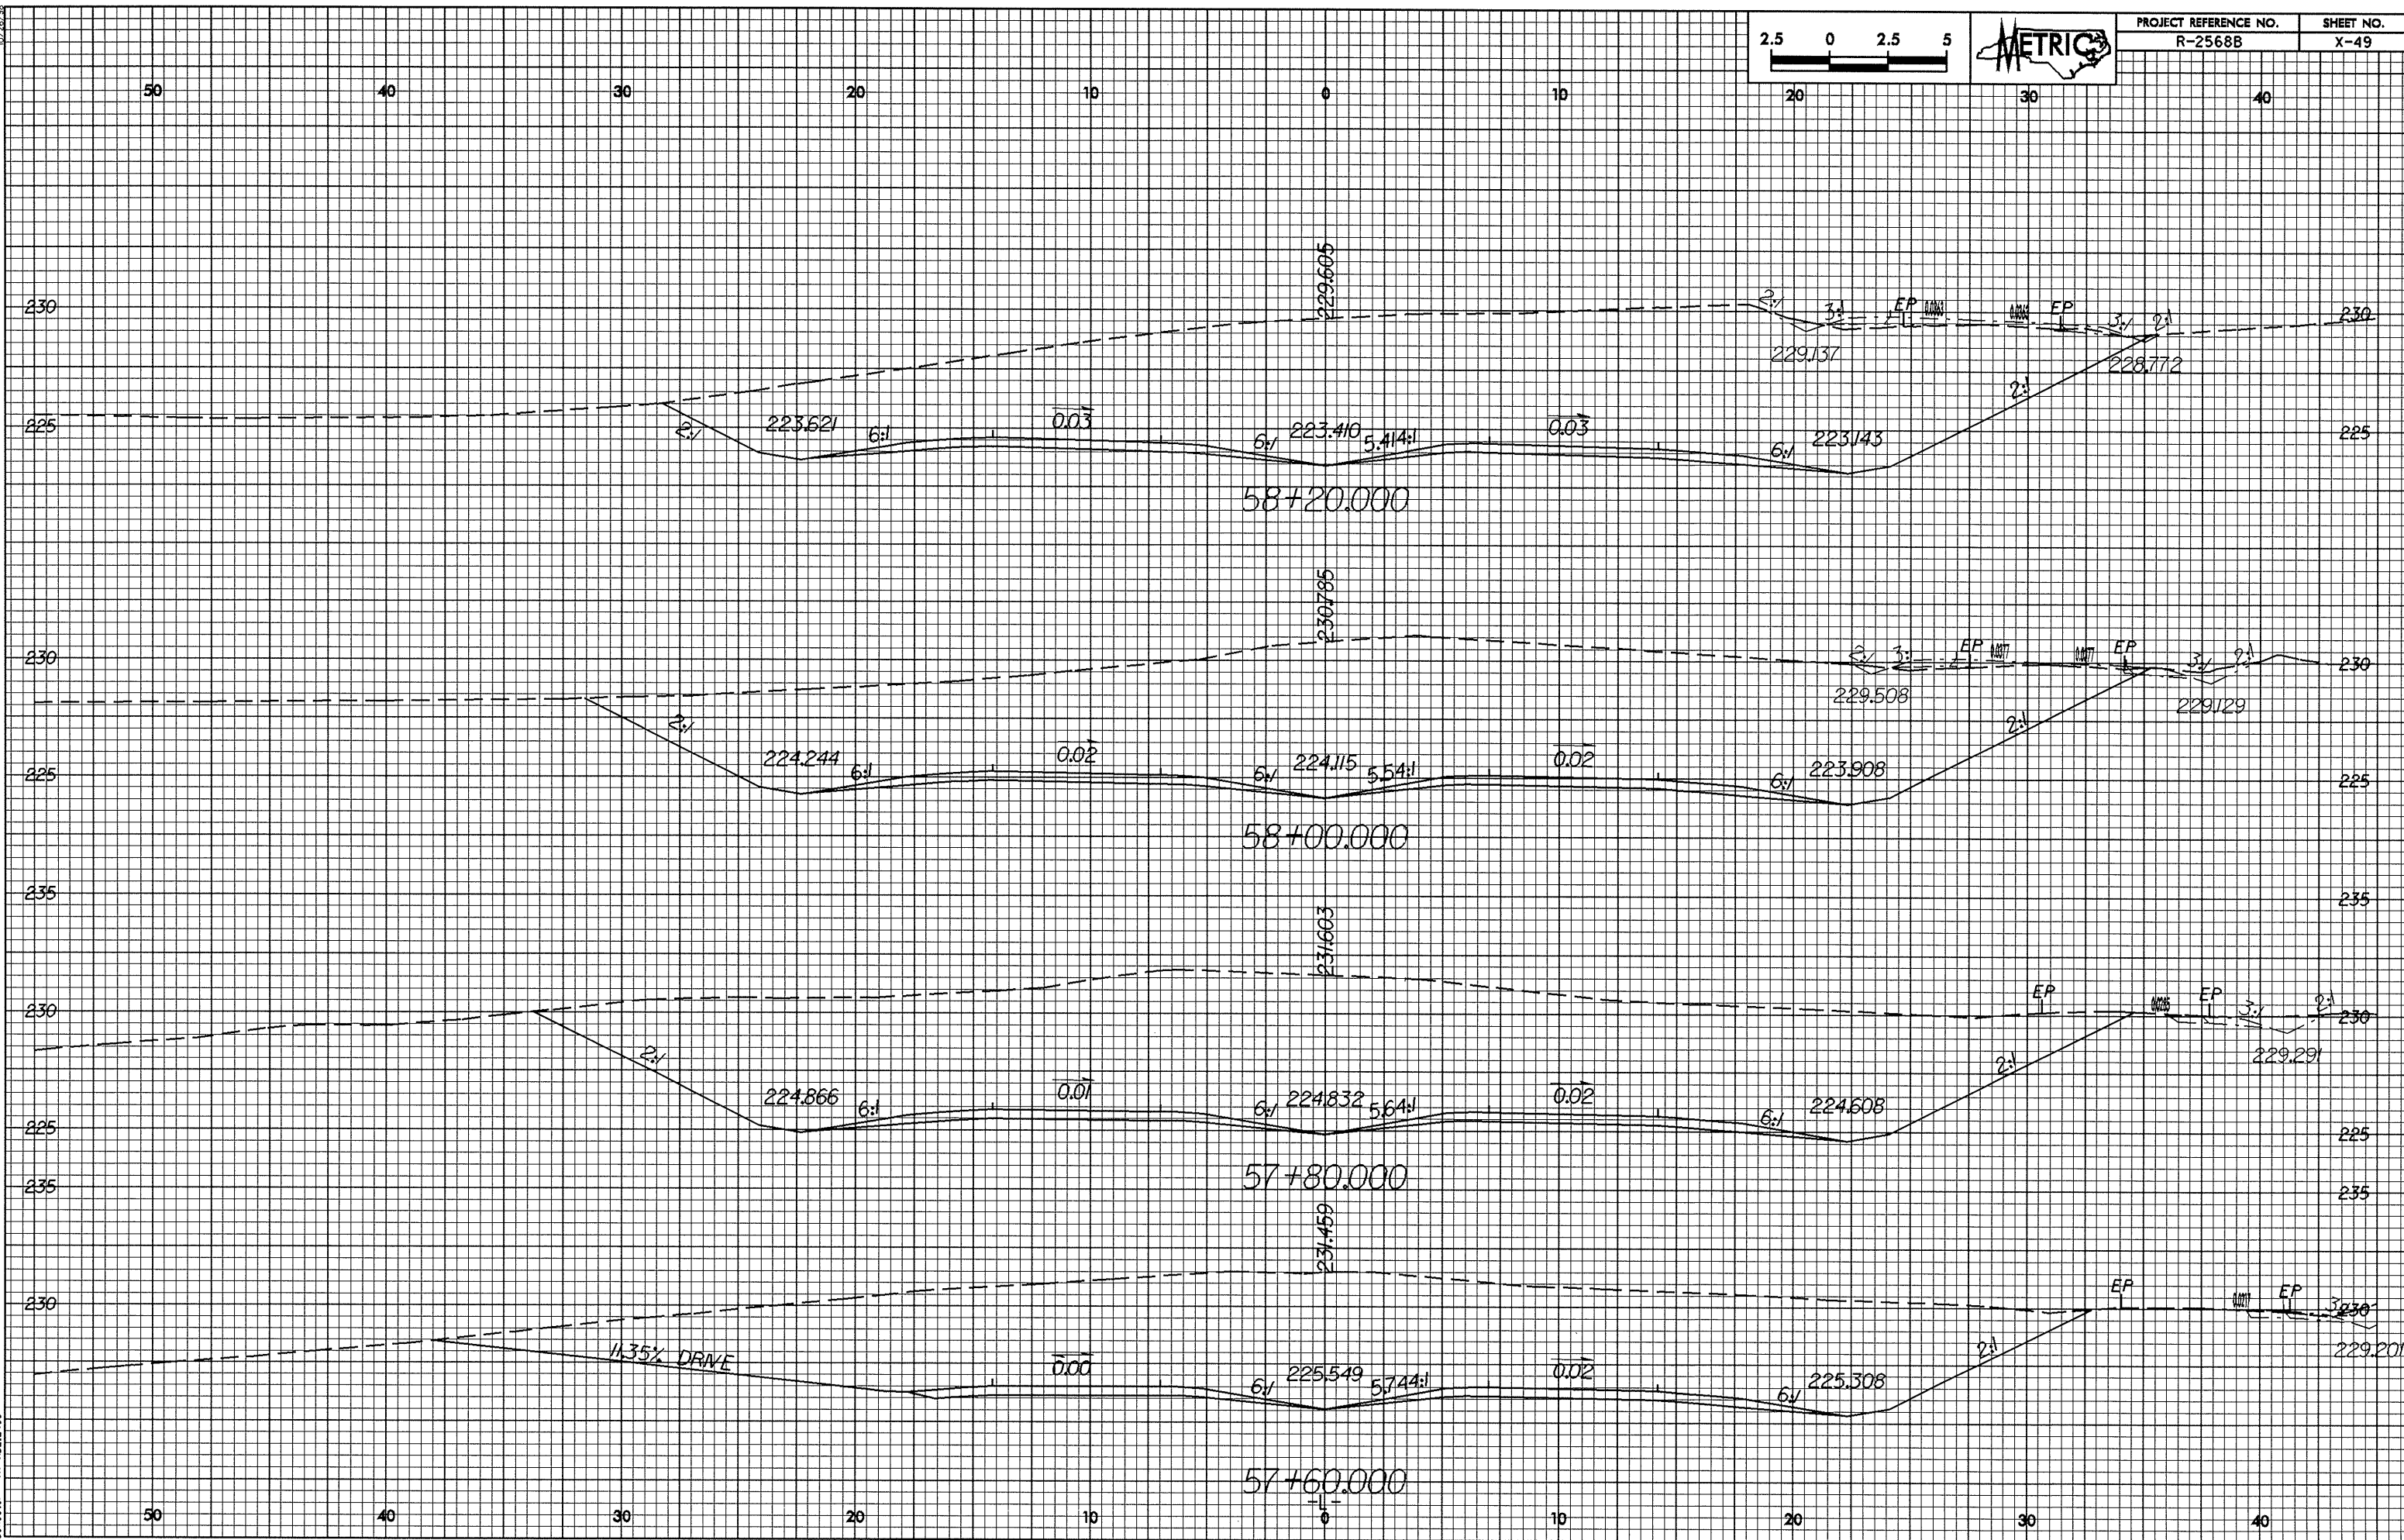

50 40 30 20 10 0 10 20 30 40

50 40 30 20 10 0 10 20 30 40