



10/26/08

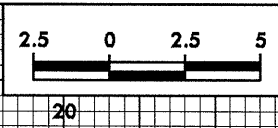

PROJECT REFERENCE NO. R-2568B	SHEET NO. X-48
----------------------------------	-------------------

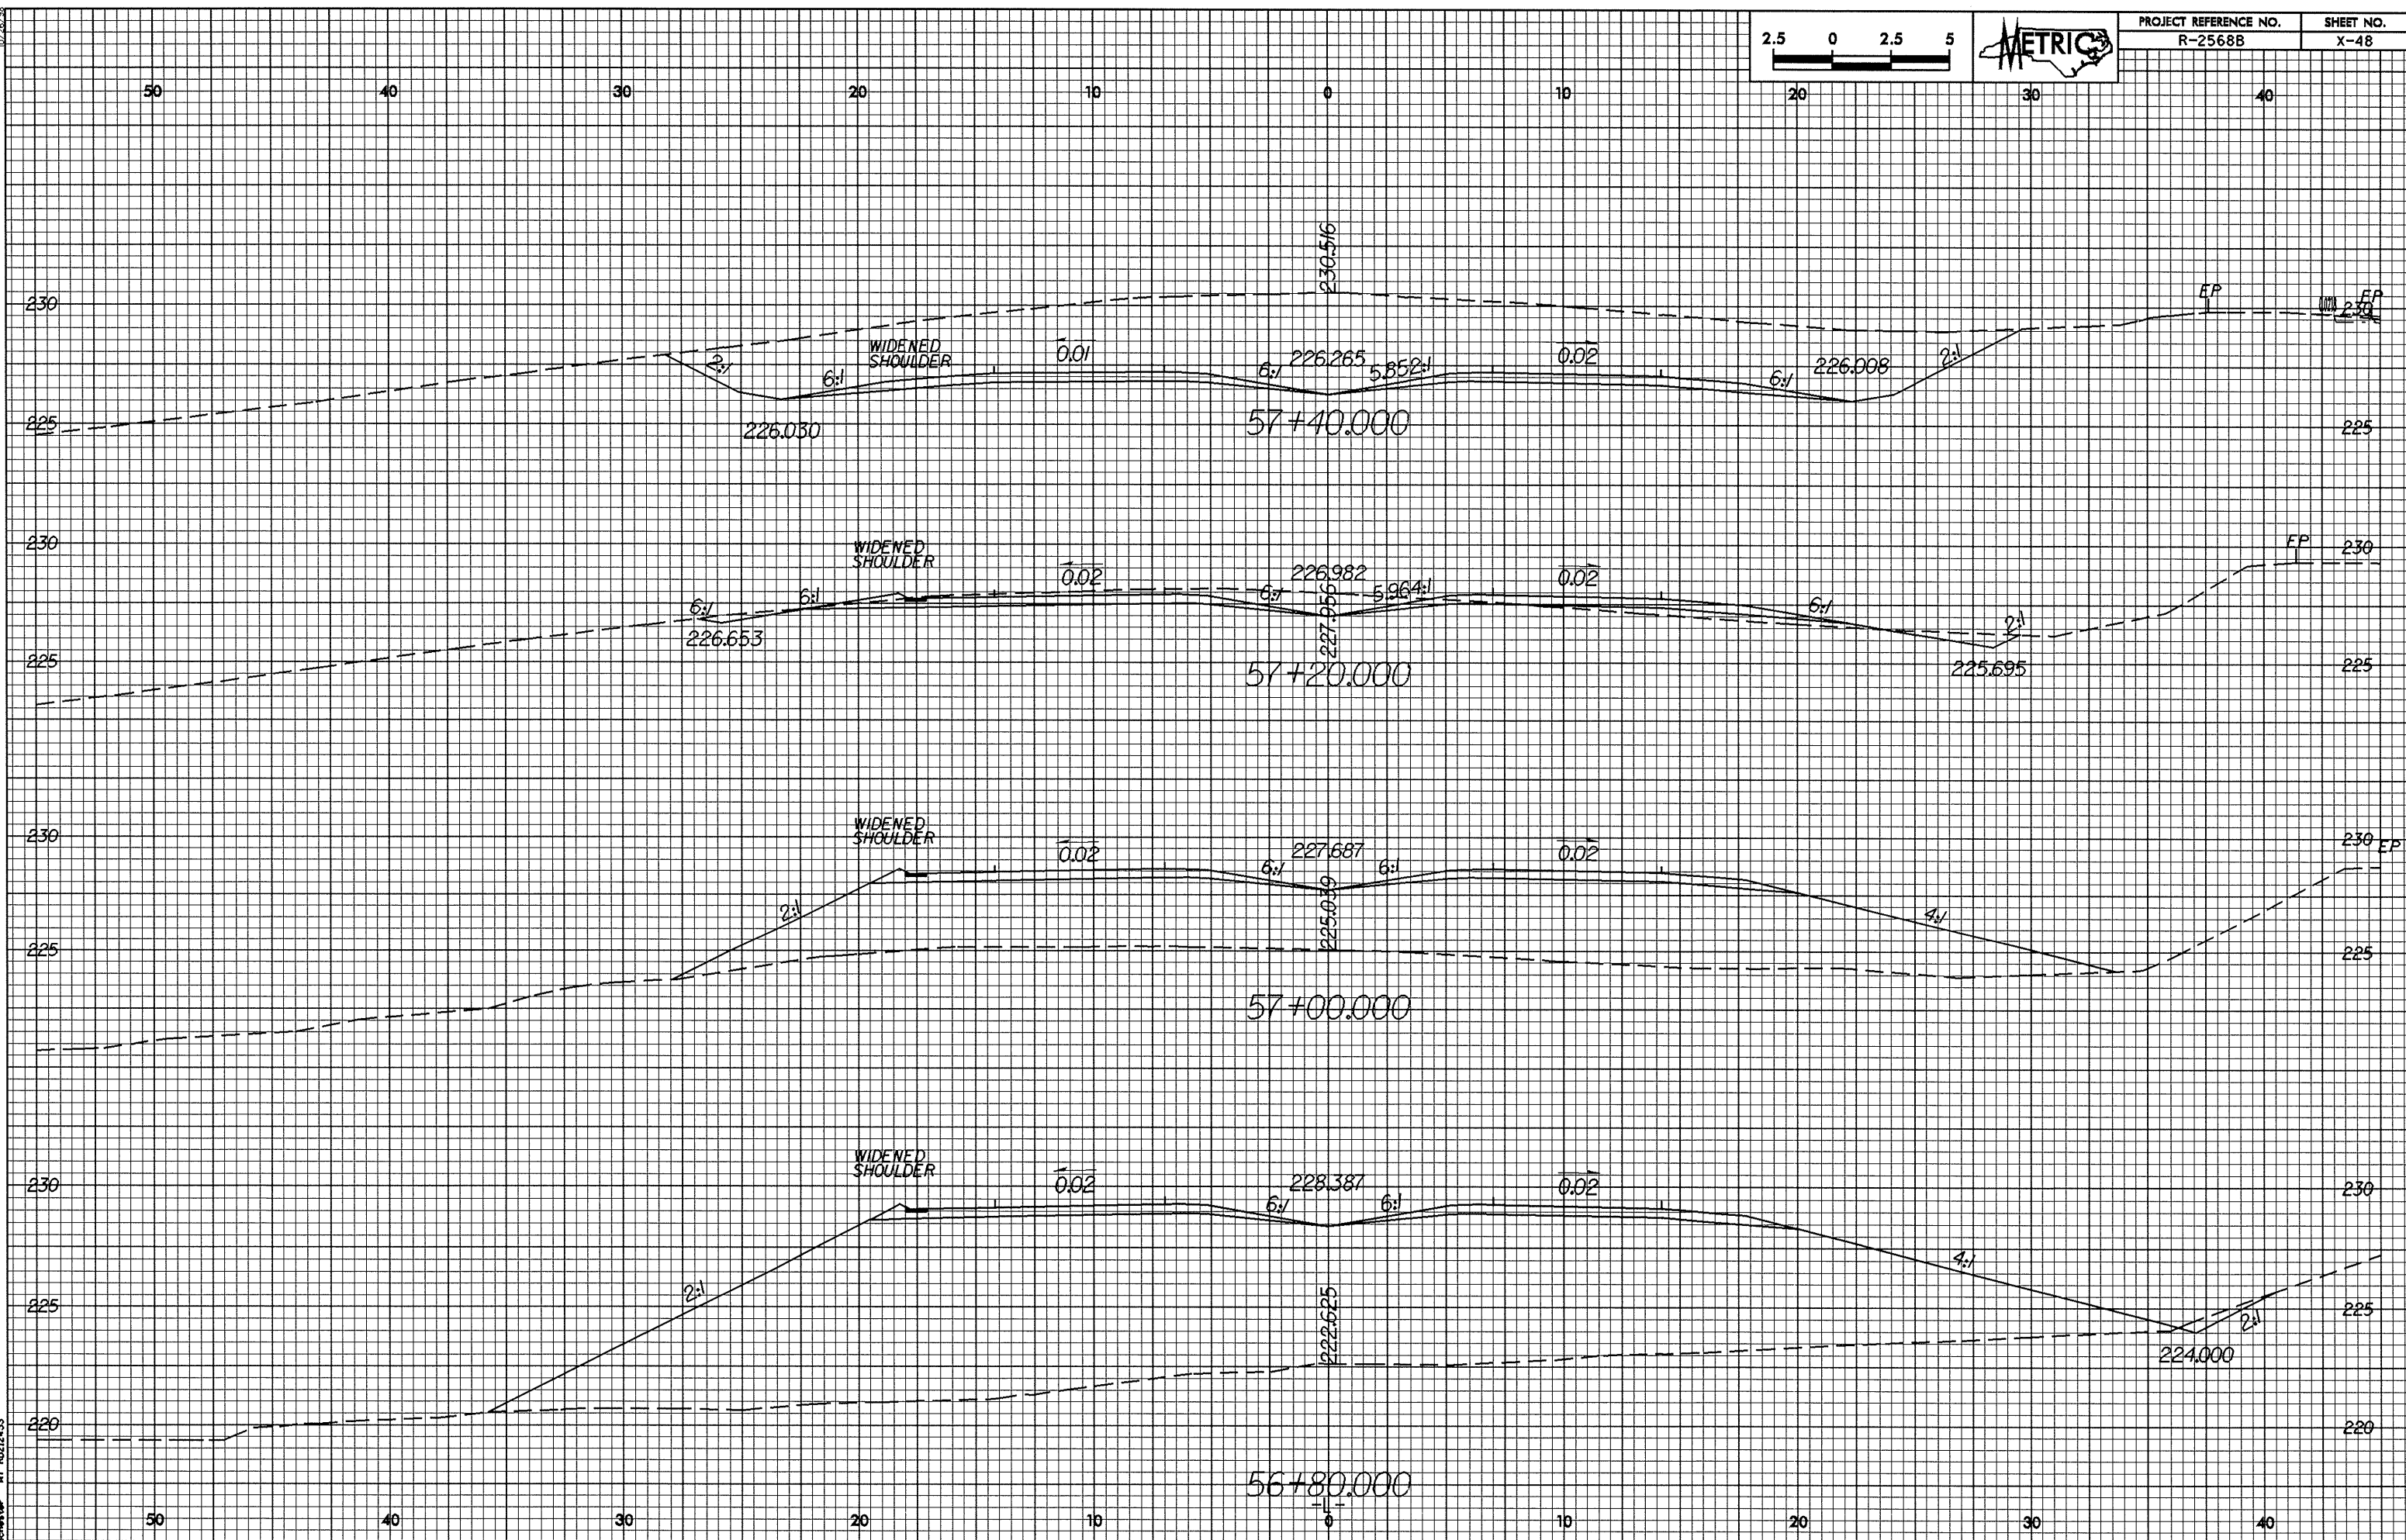

06-AUG-2004 15:53  
P:\Rochester\_A\102521653.dgn