



10/26/99

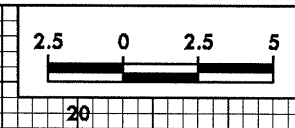

PROJECT REFERENCE NO.	SHEET NO.
R-2568B	X-43

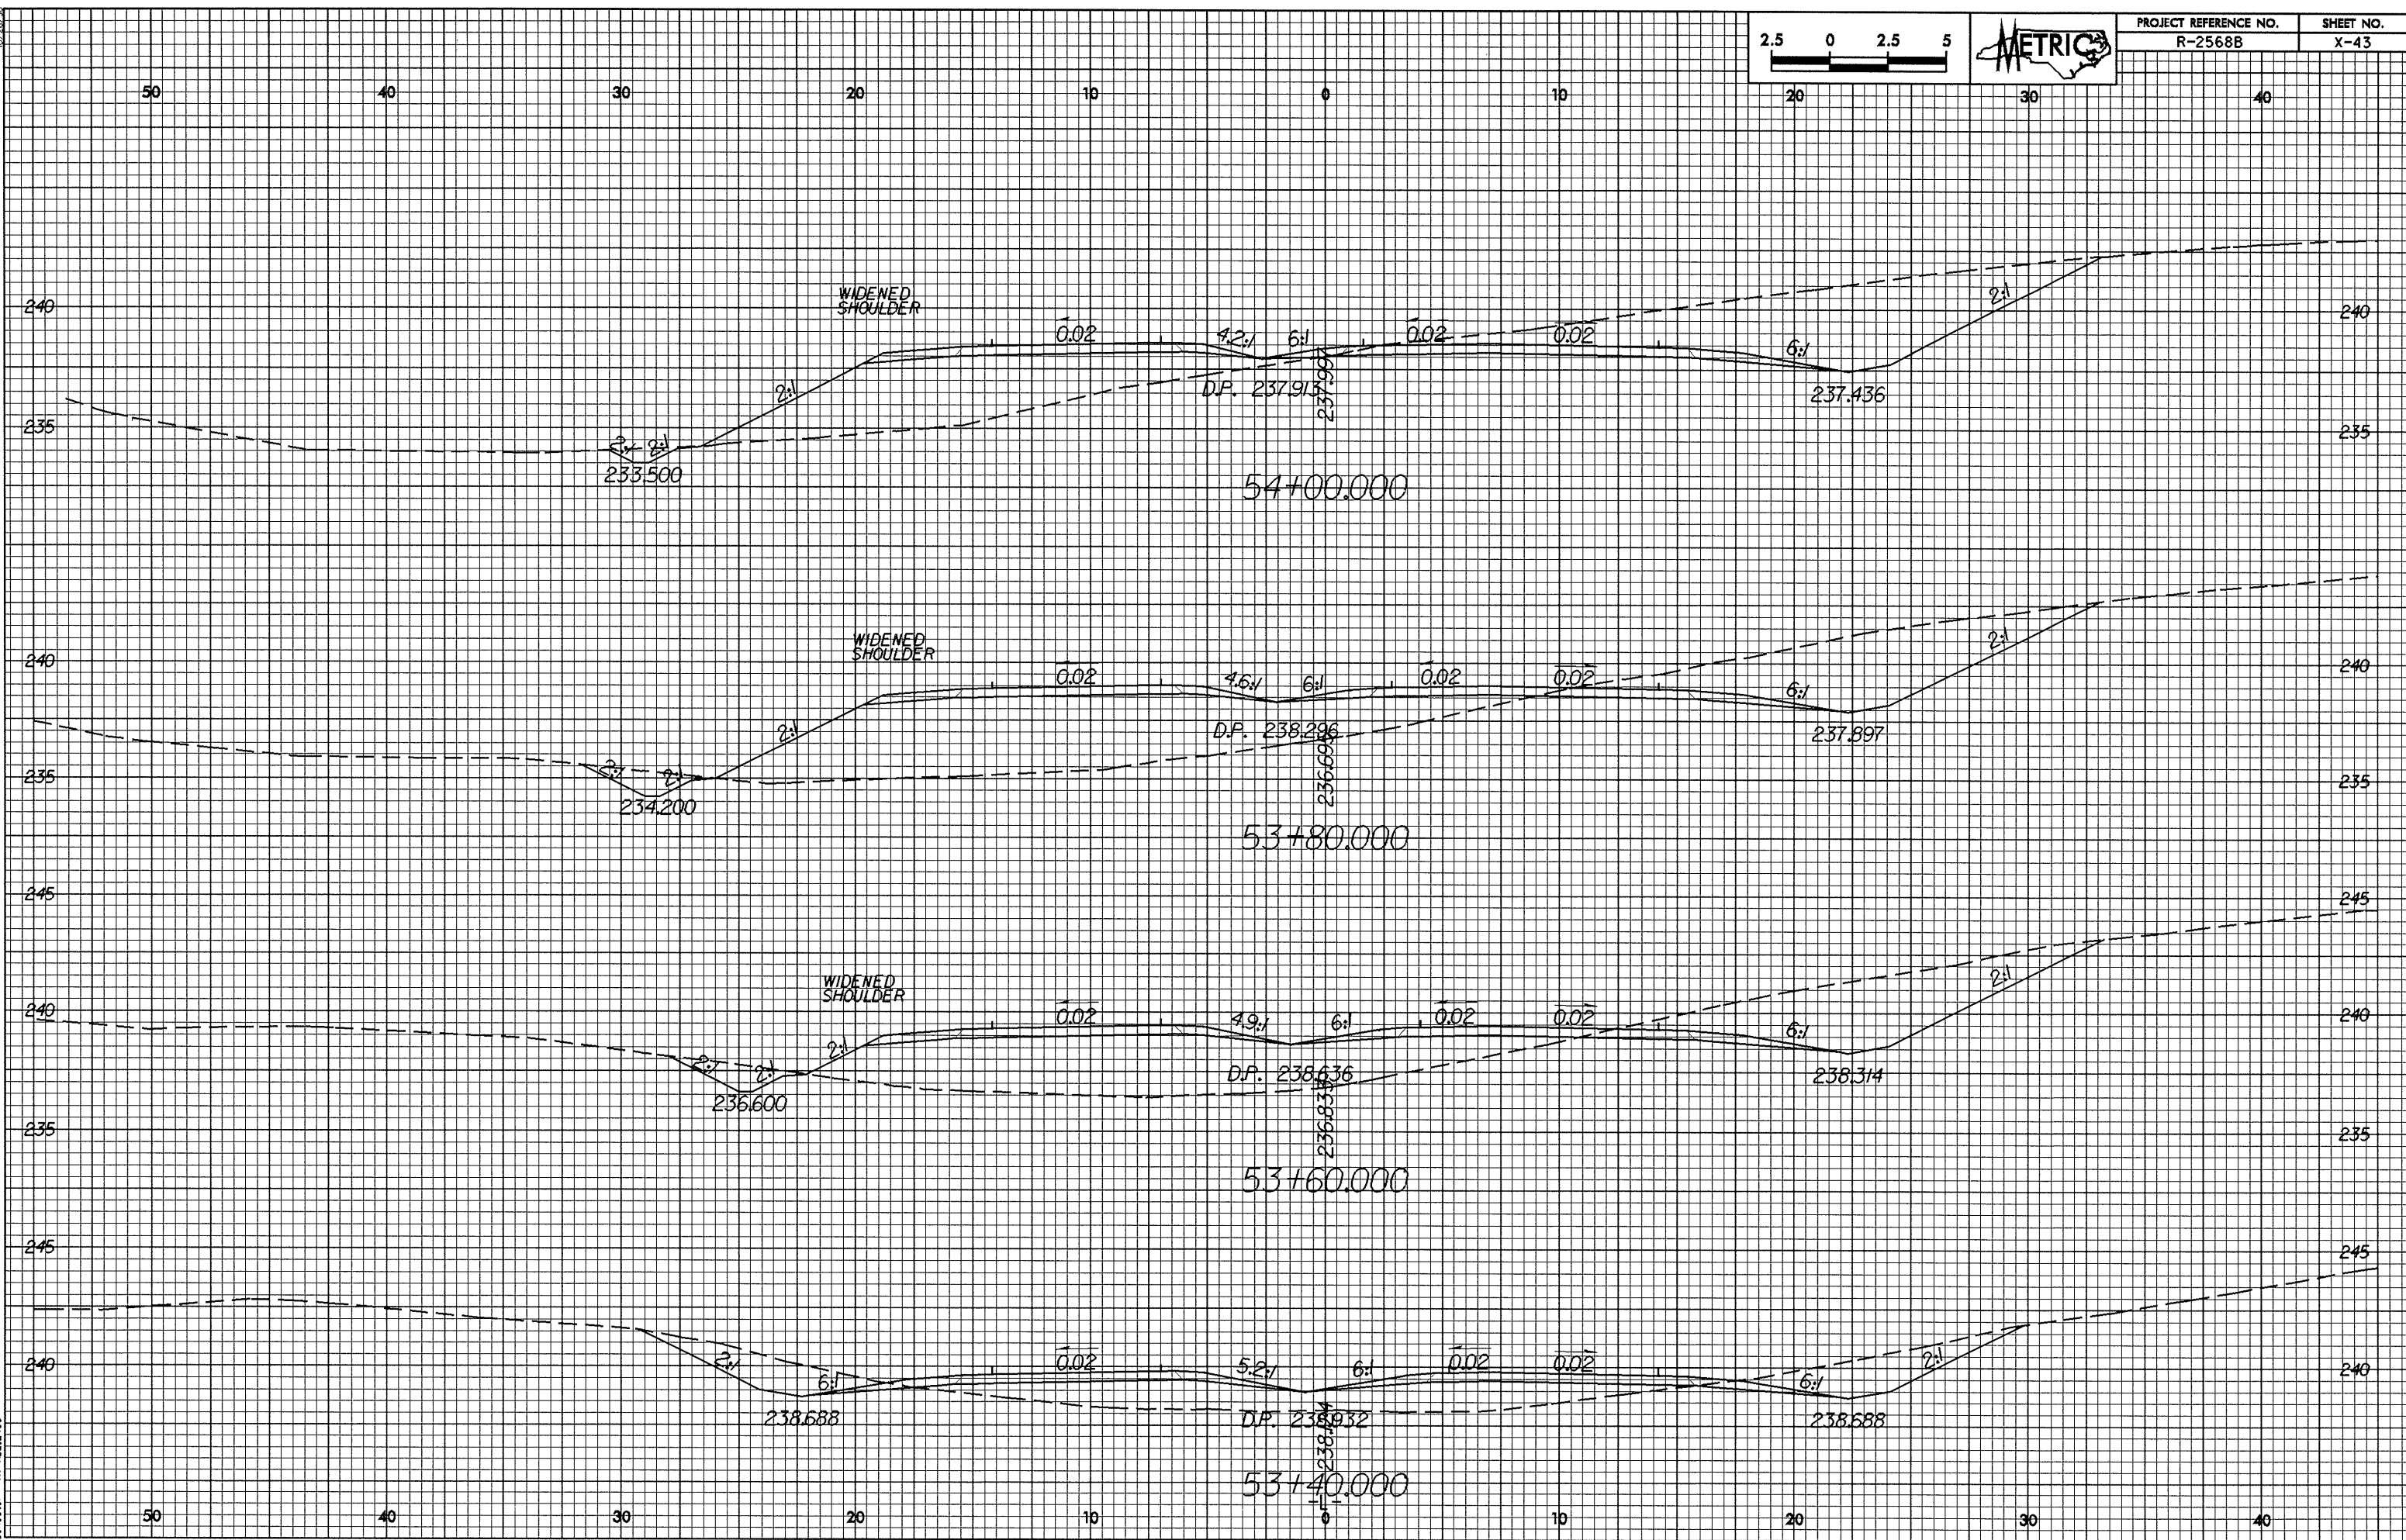

05-AUG-2003 11:25  
 P:\Rochester\A118071283.dwg