



0.25/25

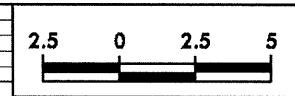

PROJECT REFERENCE NO. R-2568B	SHEET NO. X-40
----------------------------------	-------------------

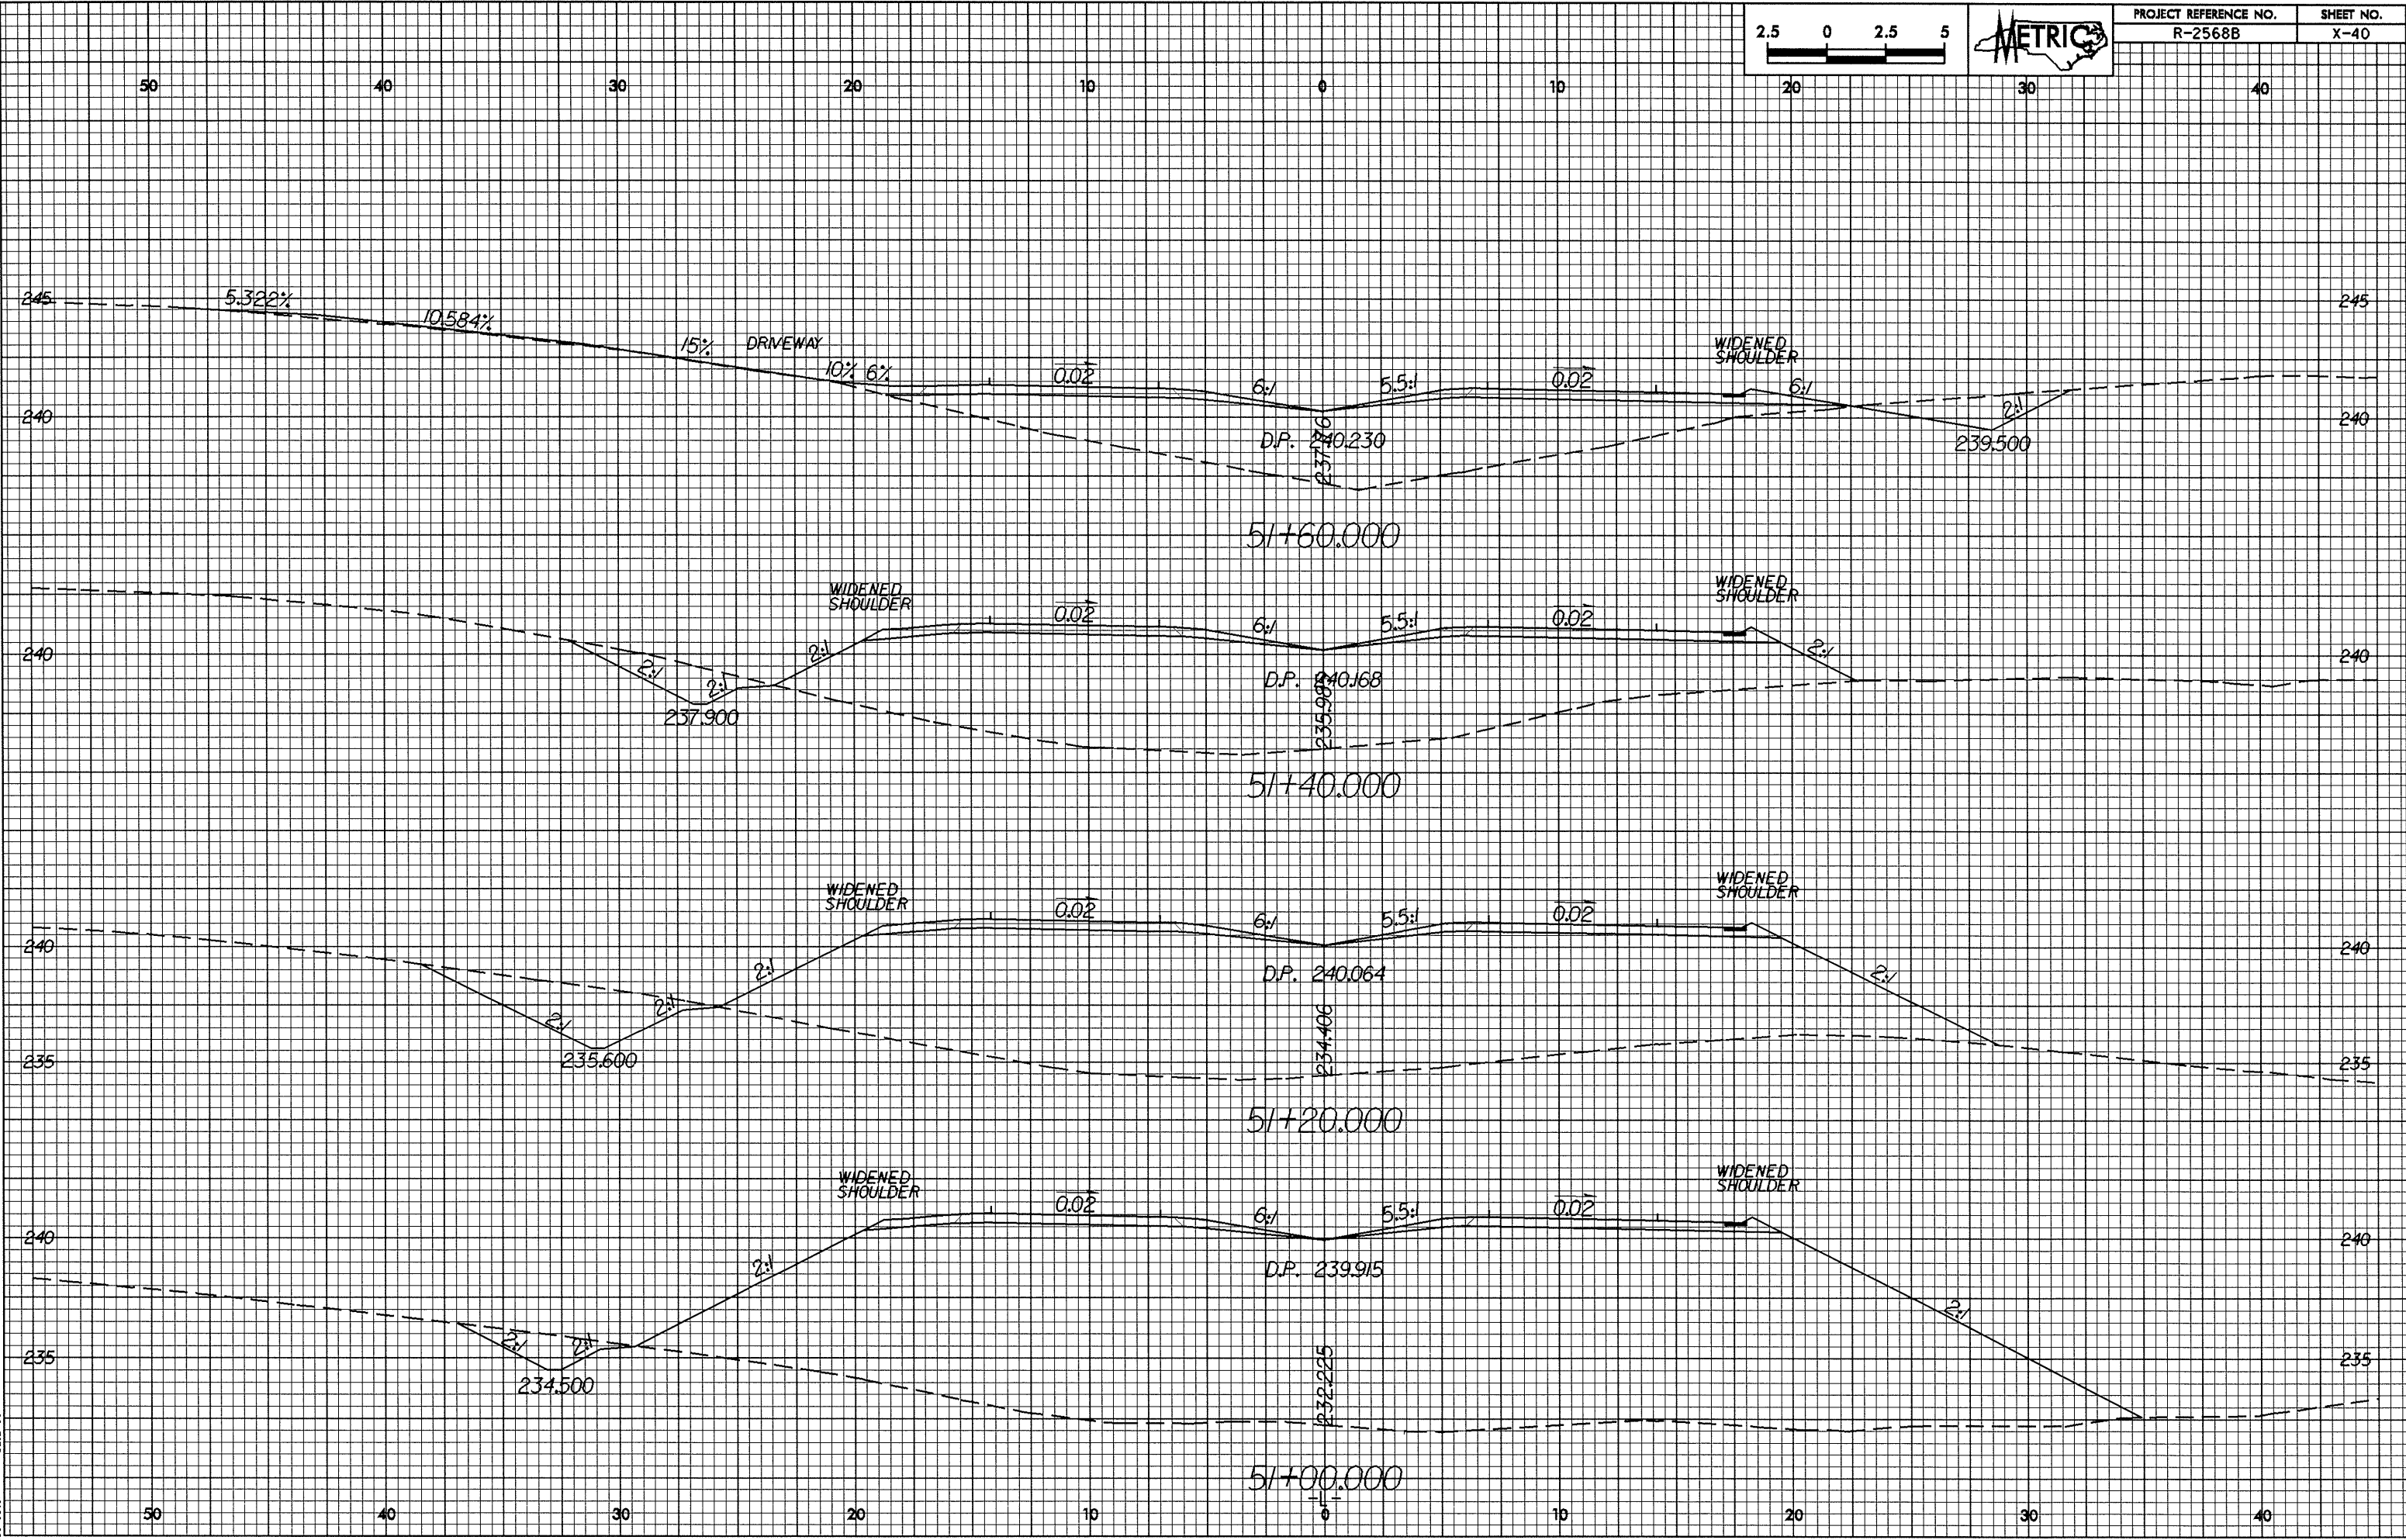

85-AUG-2004 14:21  
P:\Rochester\A11852483\1.dgn