



0.25/25'

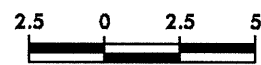

PROJECT REFERENCE NO. R-2568B	SHEET NO. X-39
----------------------------------	-------------------

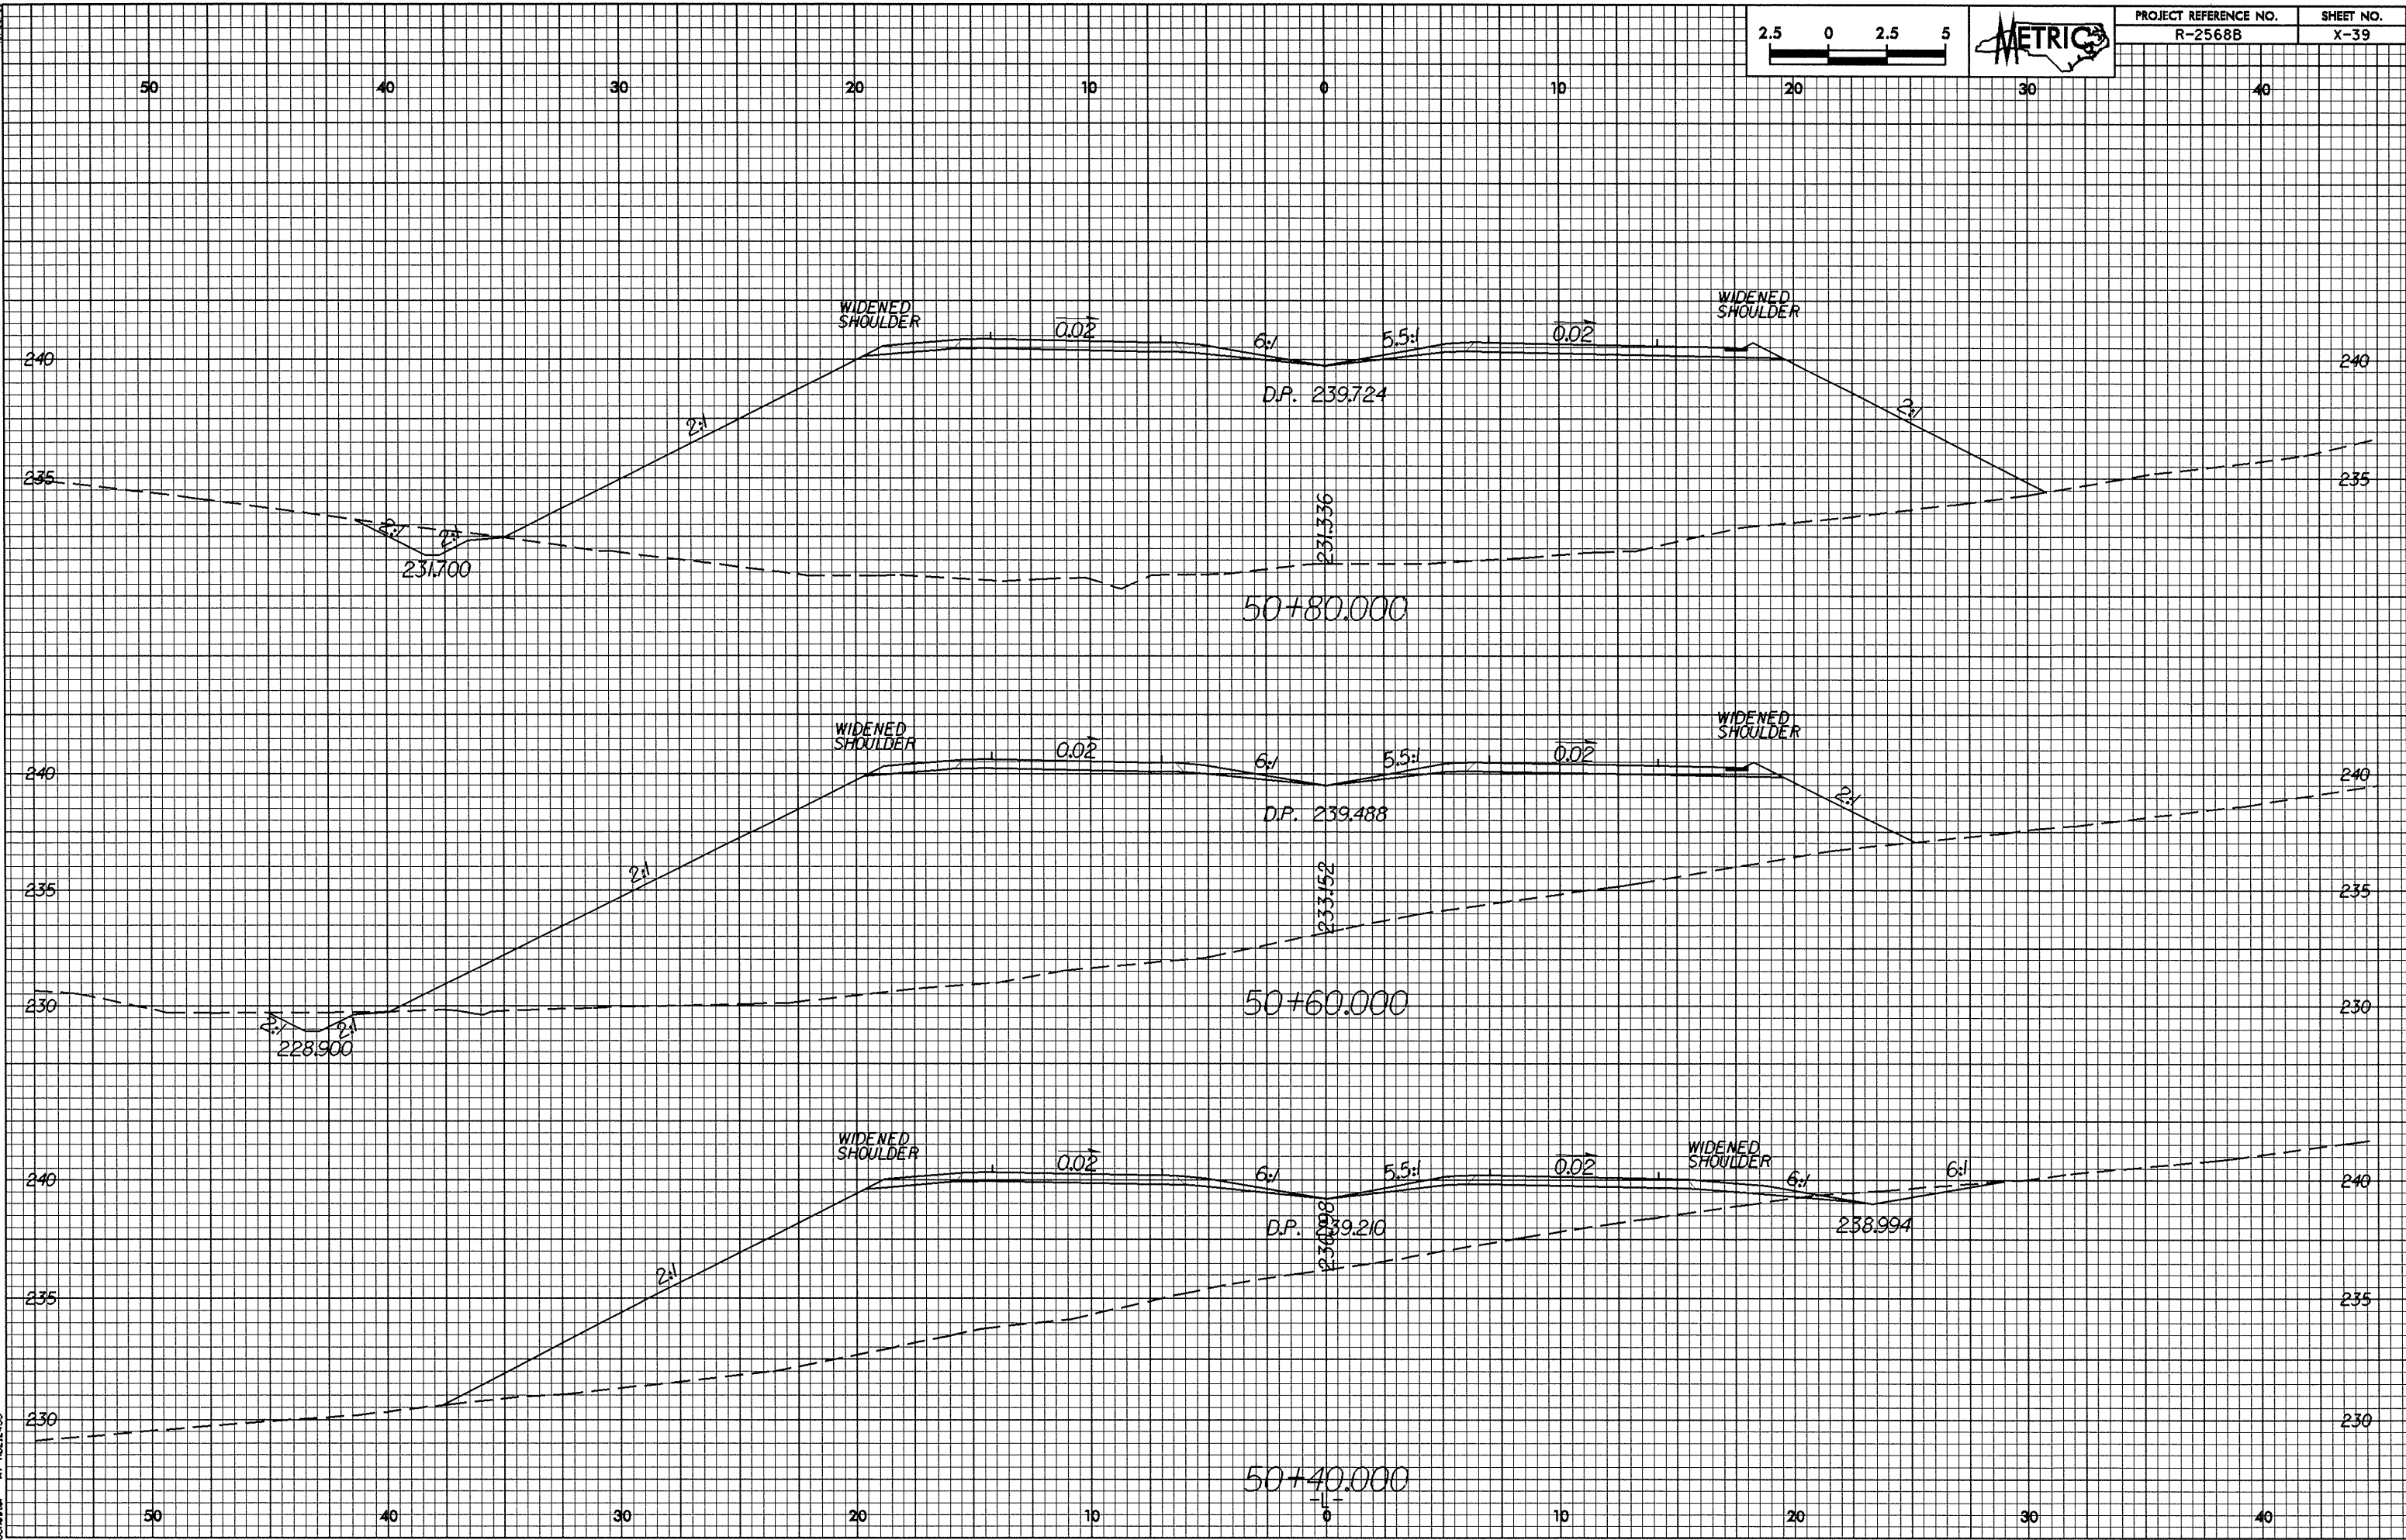

05-AUG-2004 14:28
P:\Rochester\A11827253.dgn