
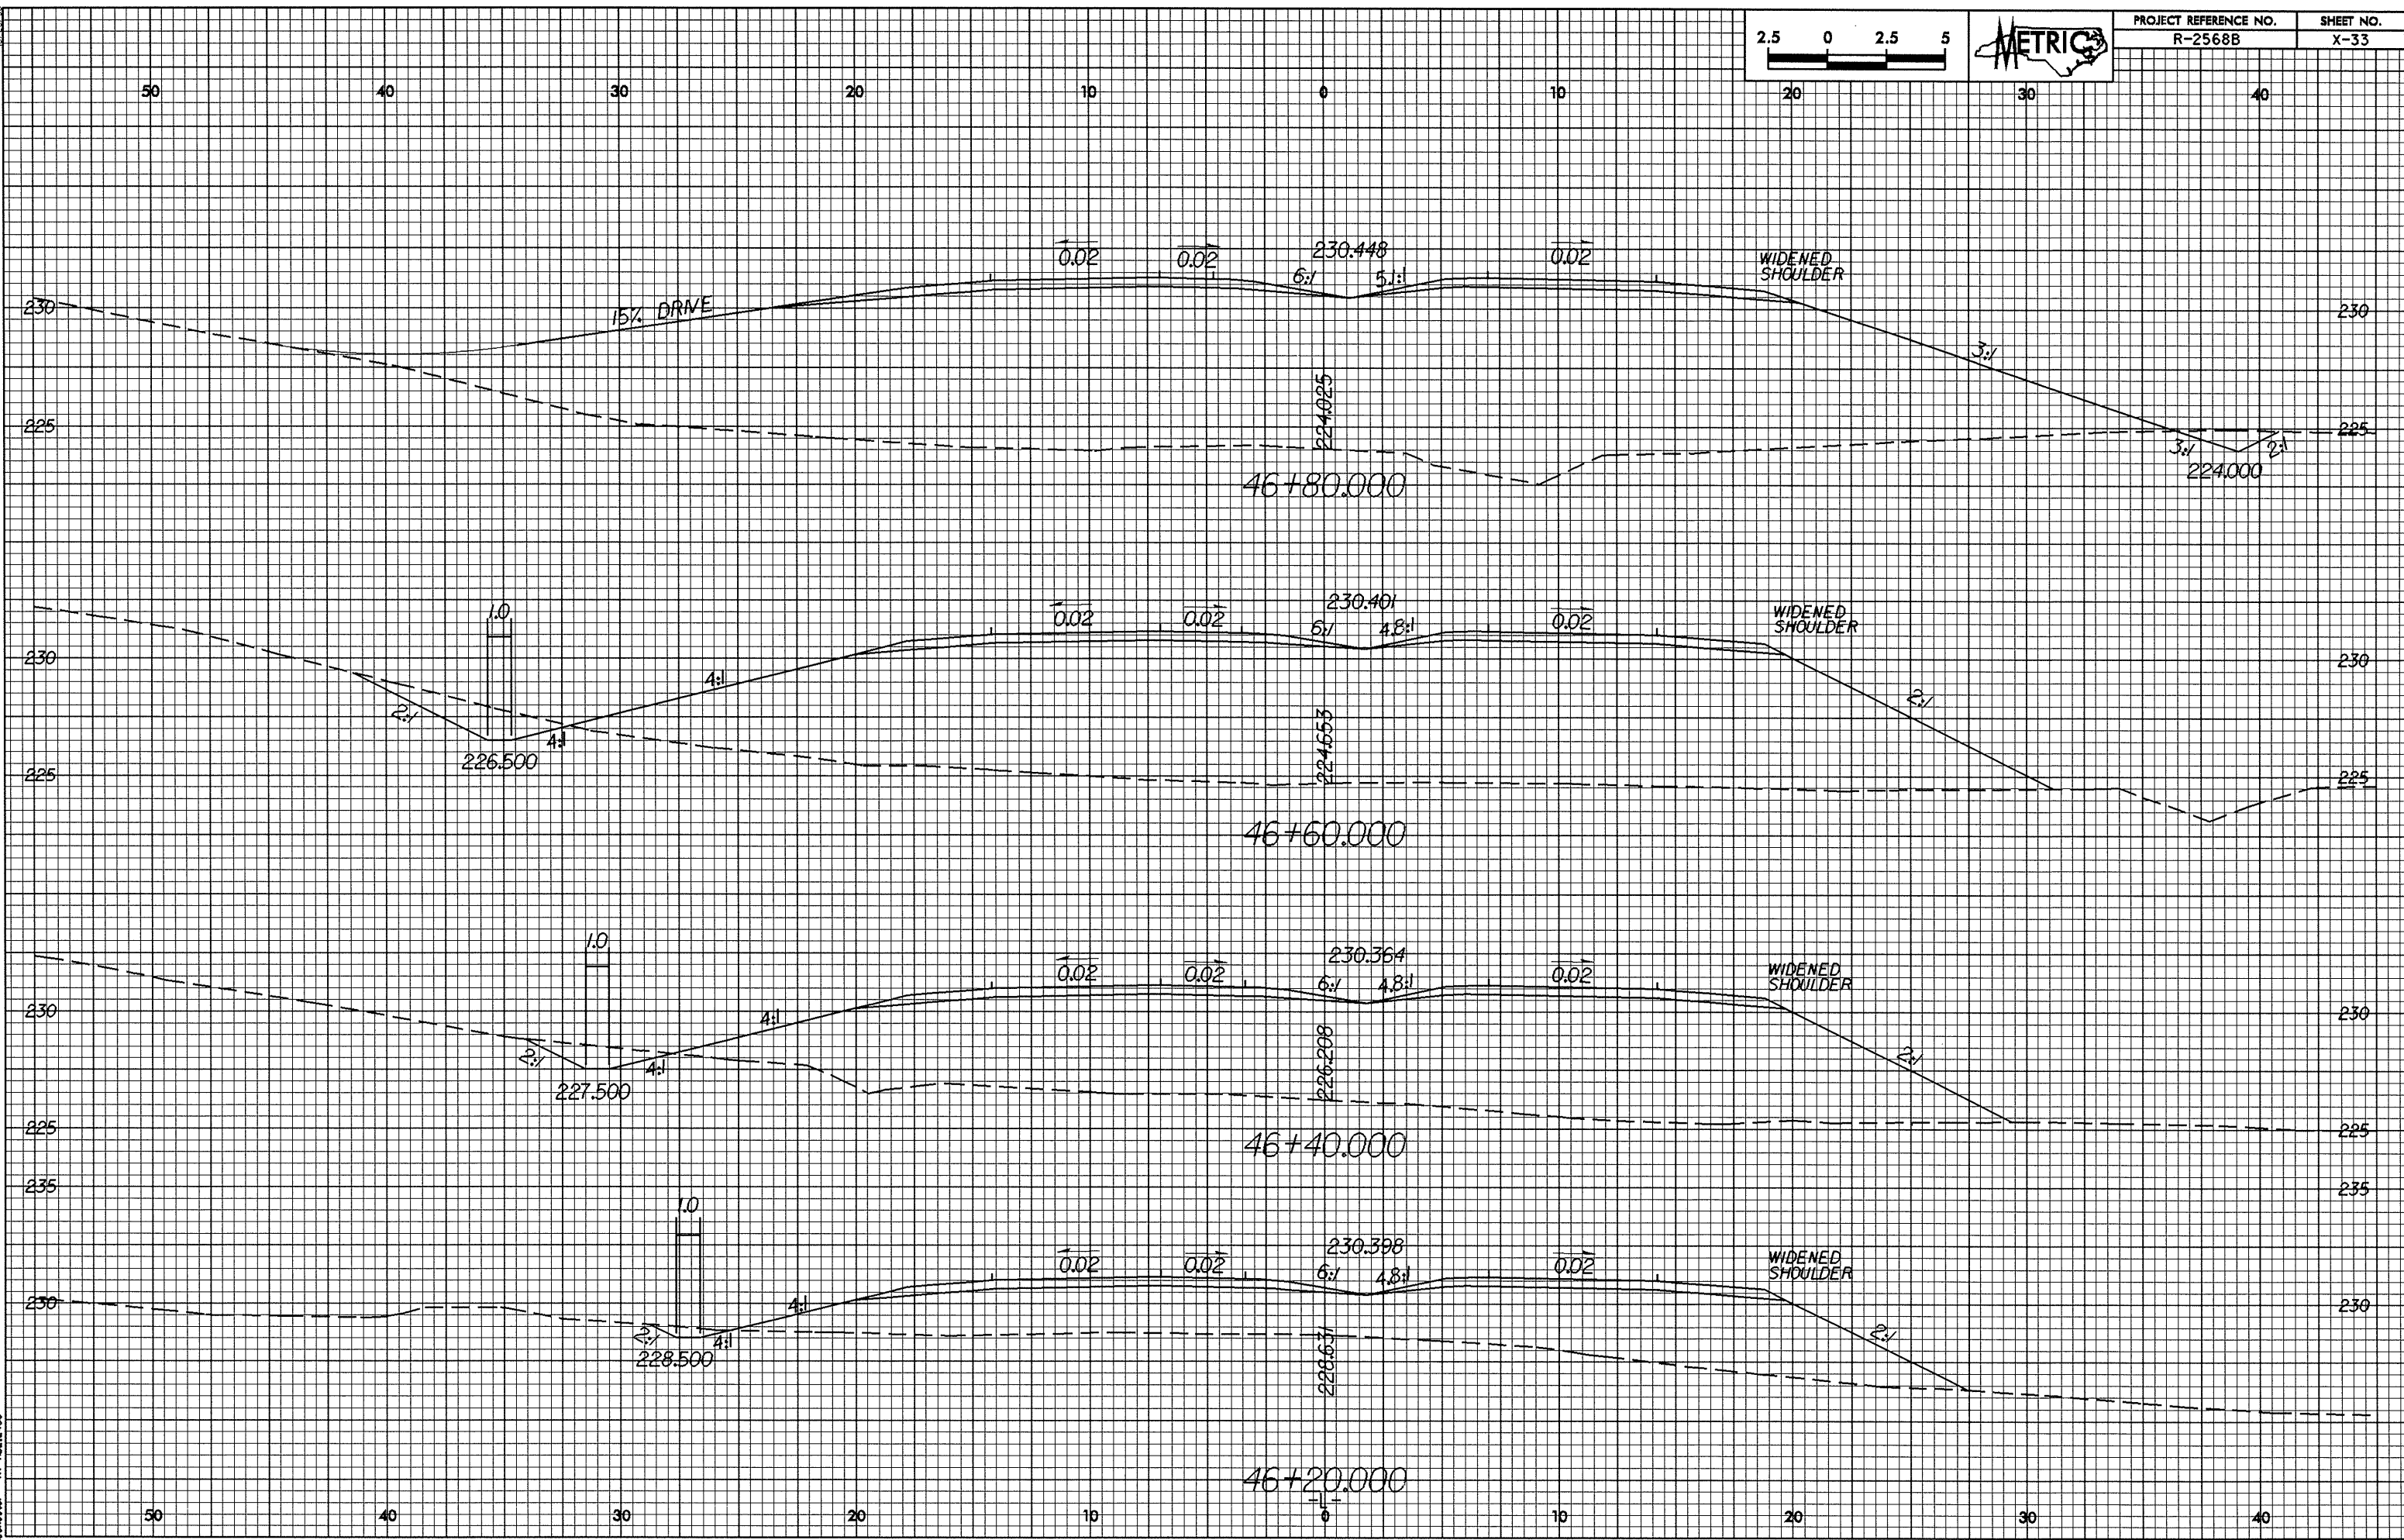


01/26/28

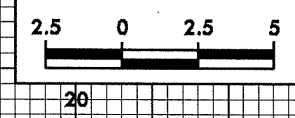

05-AUG-2009 14:17
P:\Rochester\2009\2568B\33.dwg