
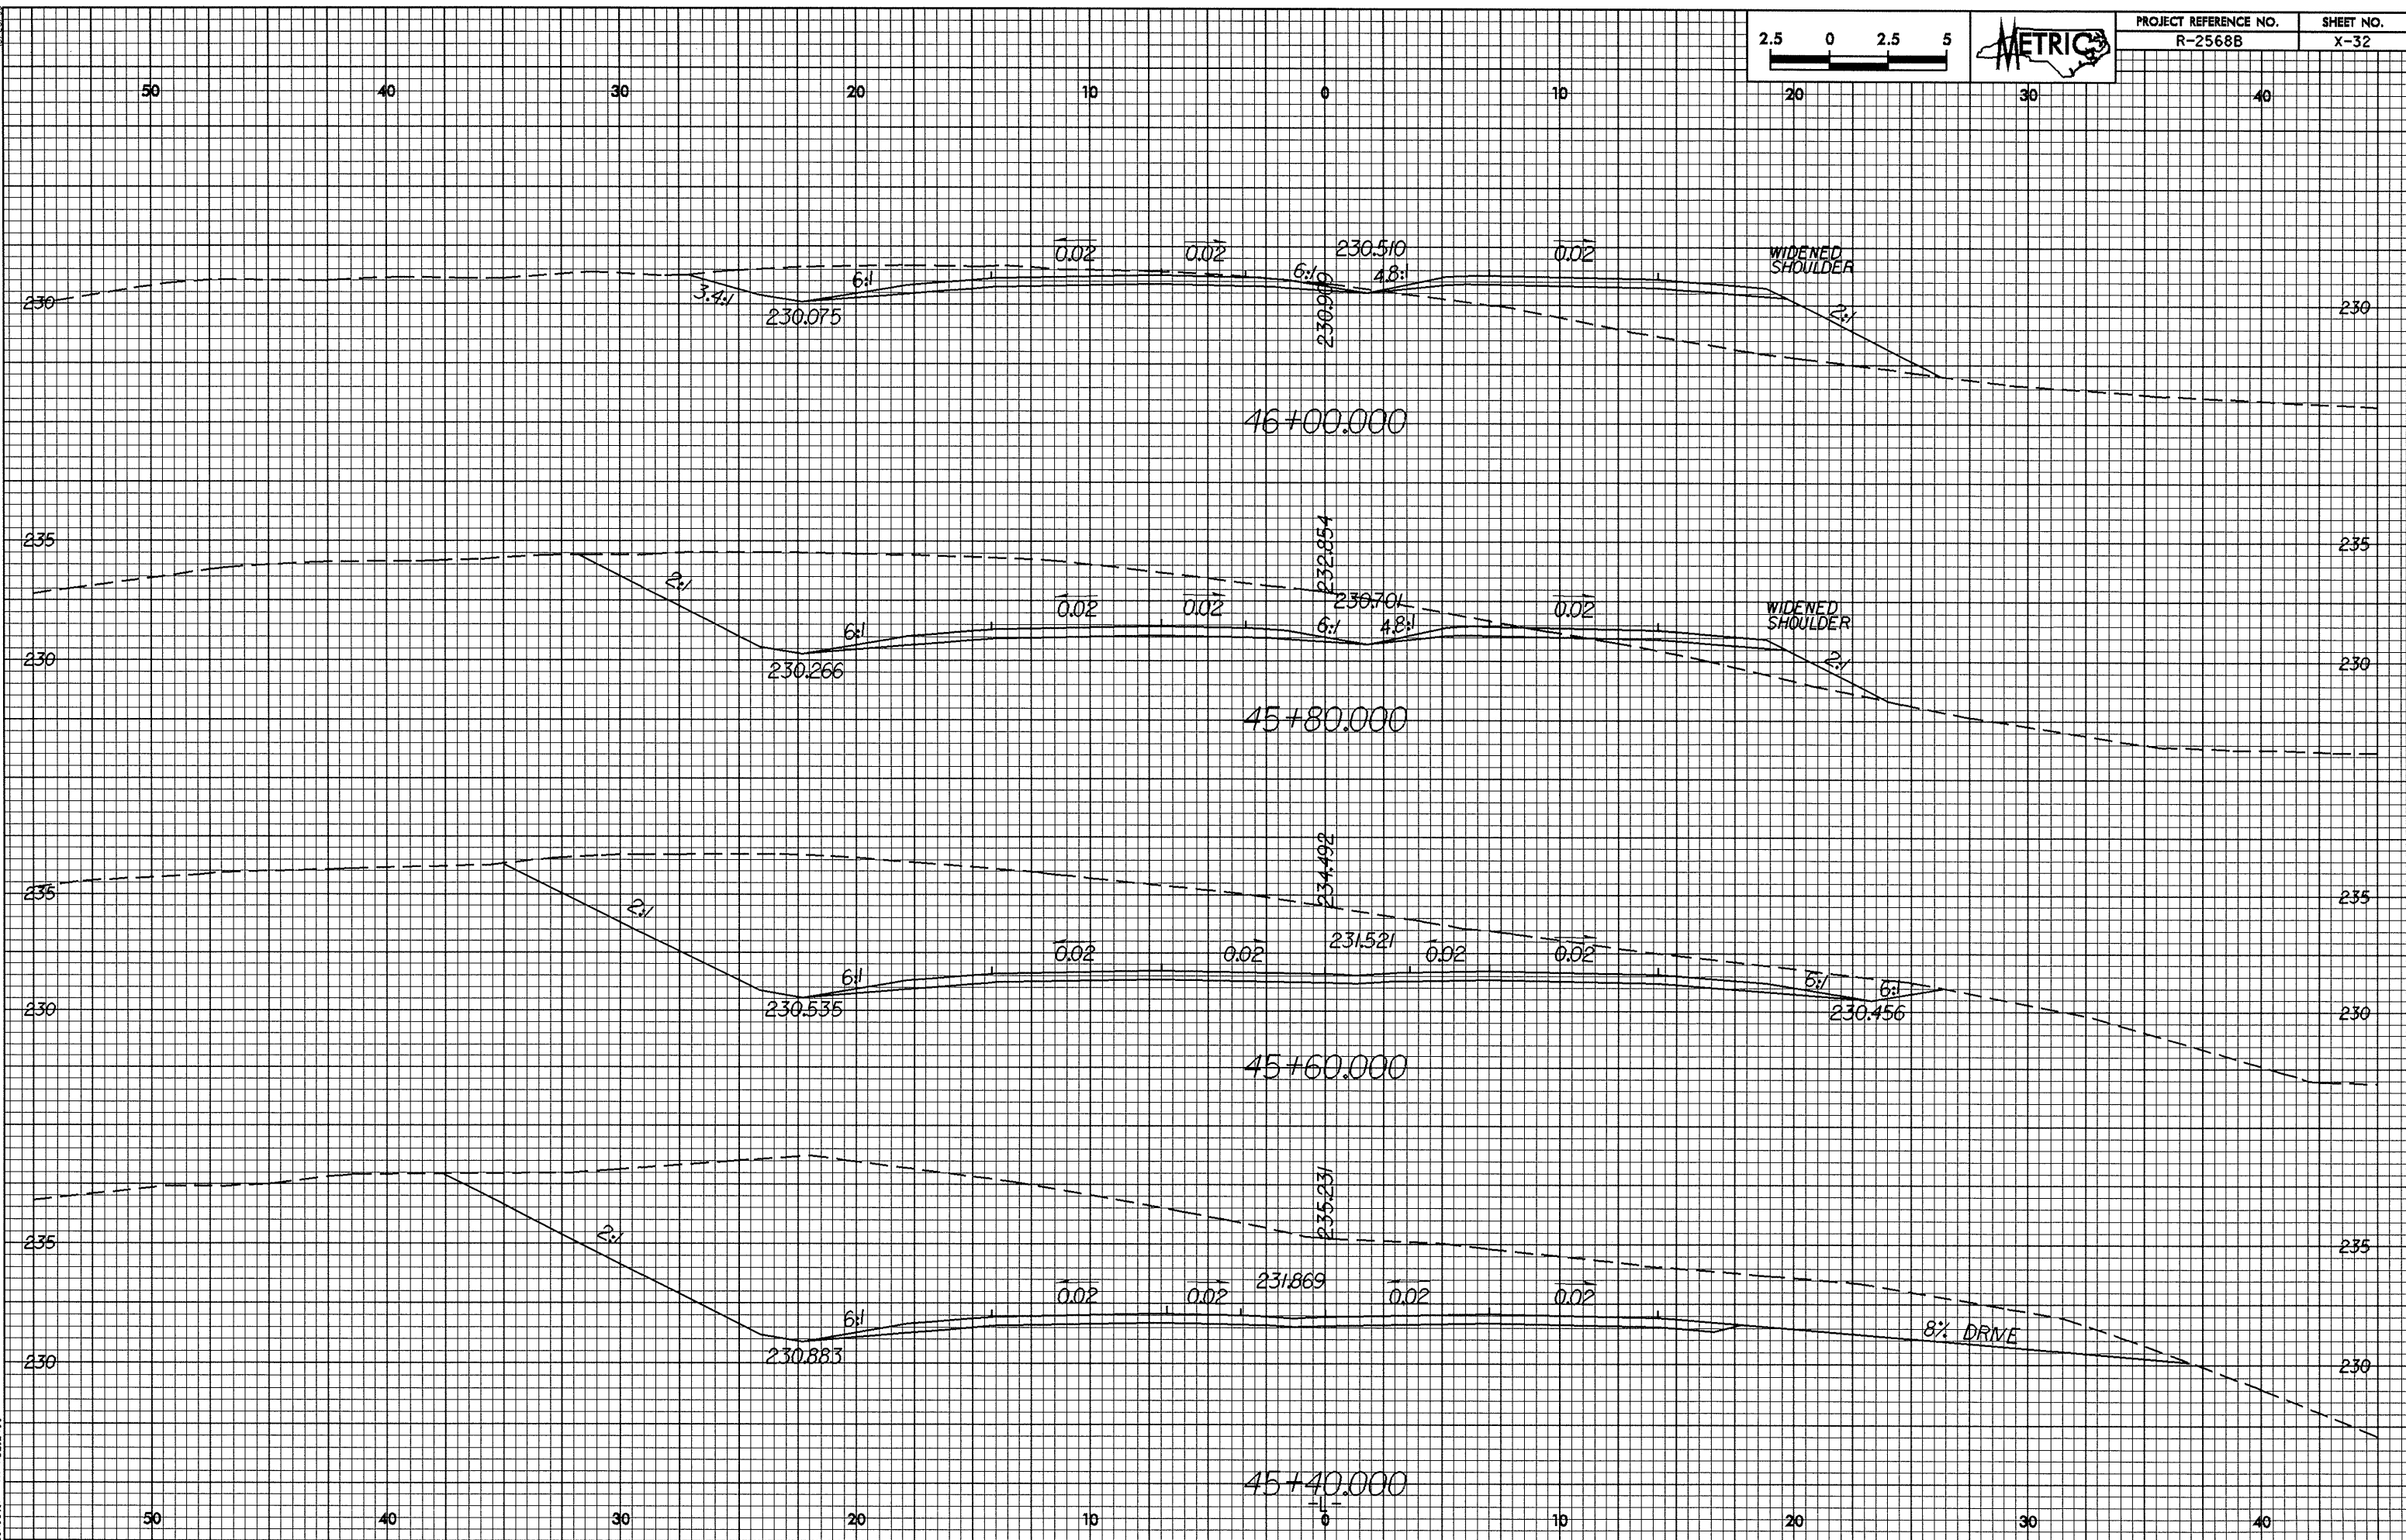


10/26/08

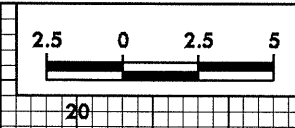

05-AUG-2008 14:17
P:\Rochester\A\10272453.dwg