



10/26/98

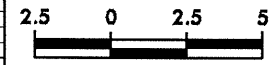

PROJECT REFERENCE NO.	SHEET NO.
R-2568B	X-27

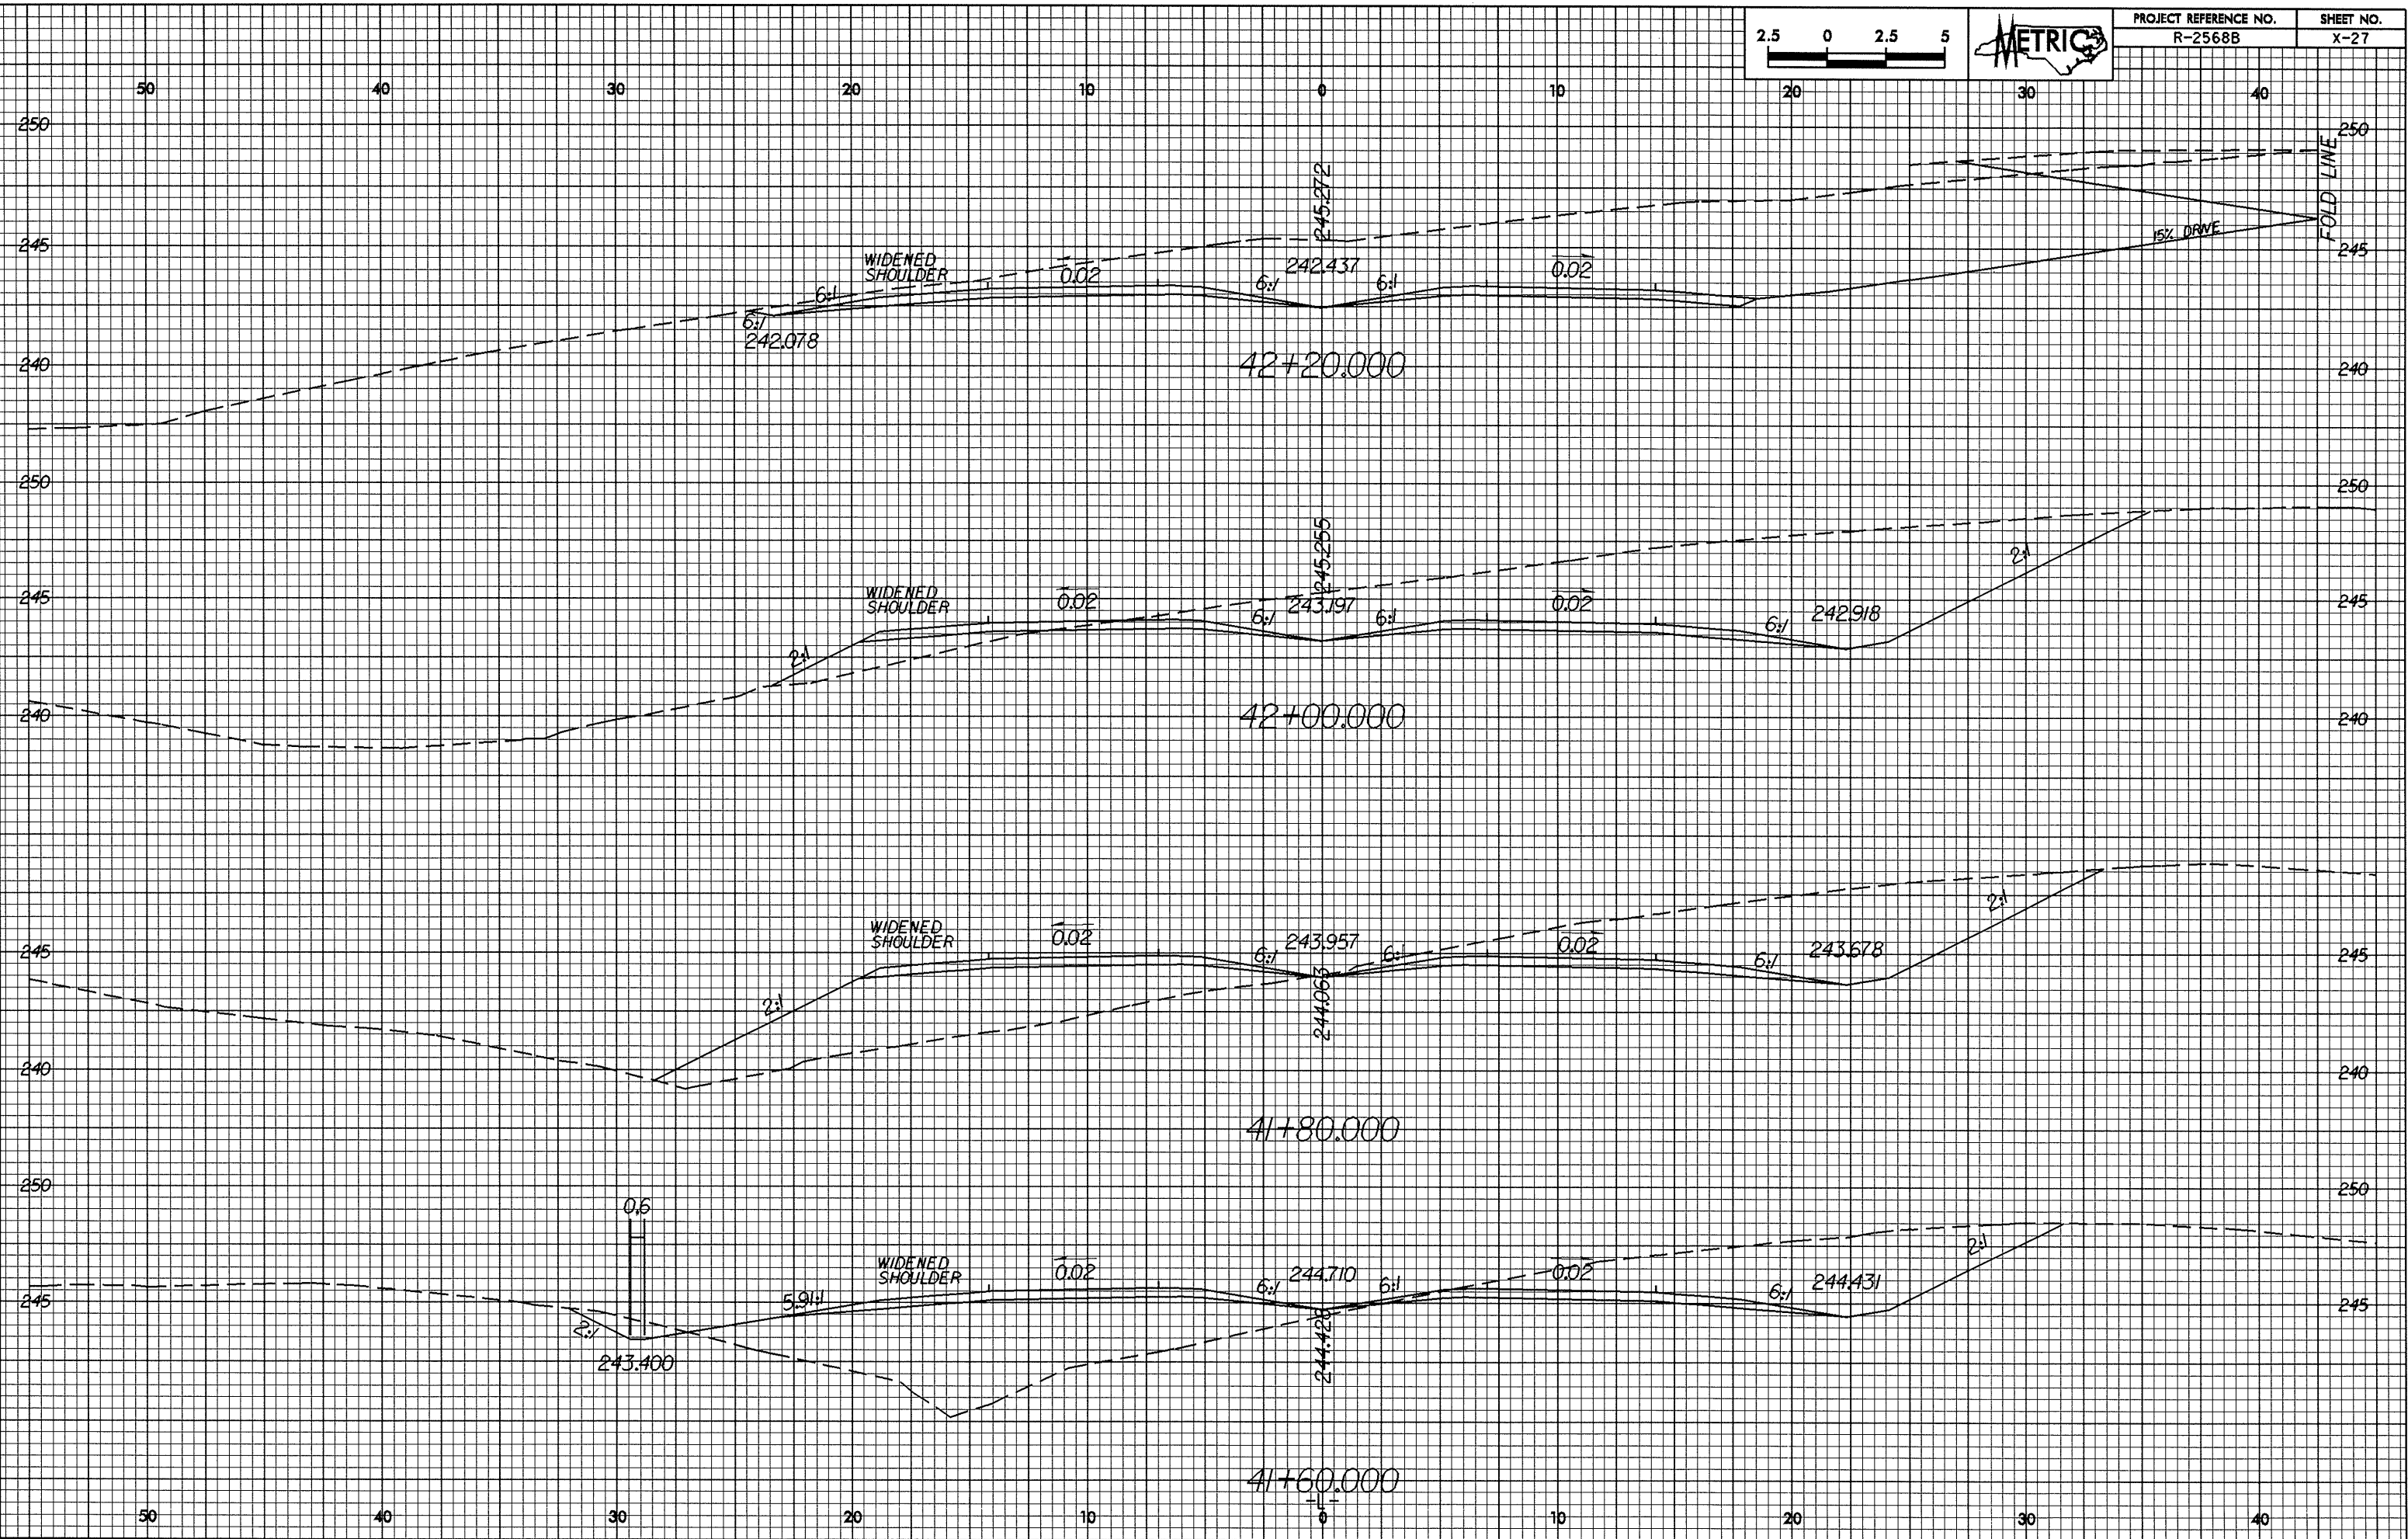

06-AUG-2004 15:03
P:\Rochester\11\1157\1157.dwg