
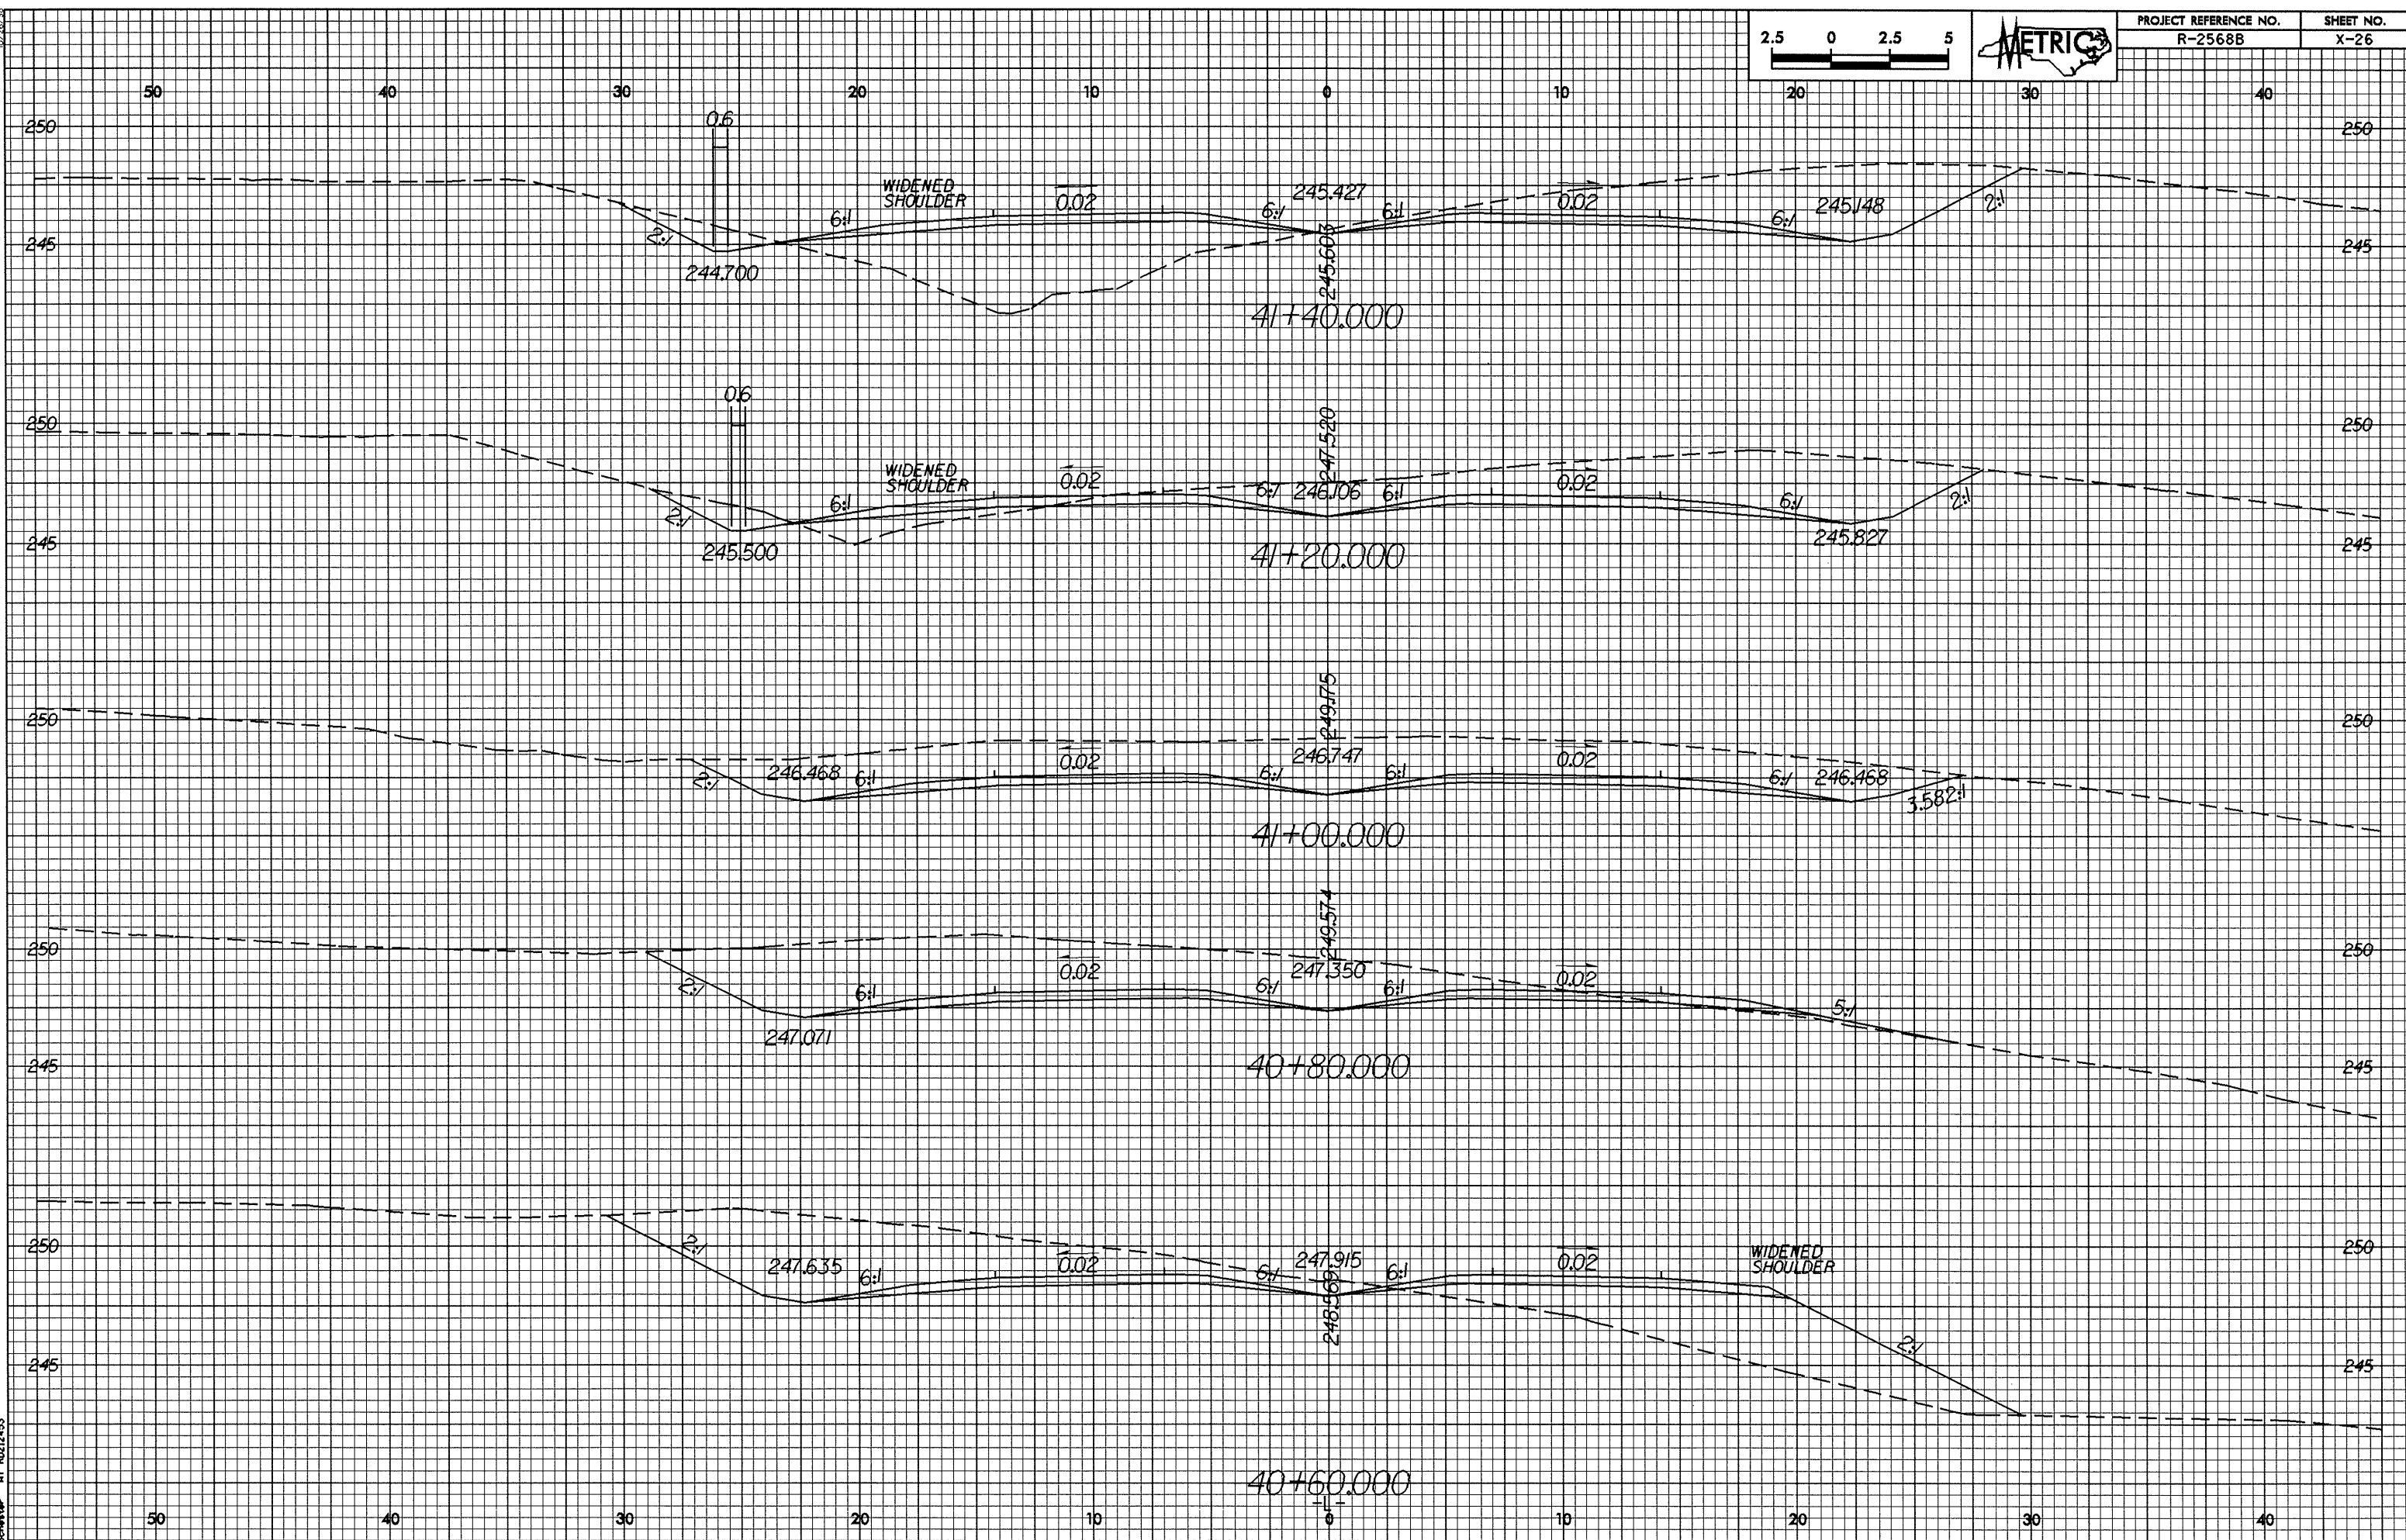


10/26/08

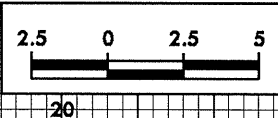

05-AUG-2008 14:14  
P:\Rochester\_A\10252683.dwg