



0/26/28

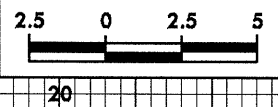

PROJECT REFERENCE NO. R-2568B	SHEET NO. X-14
----------------------------------	-------------------

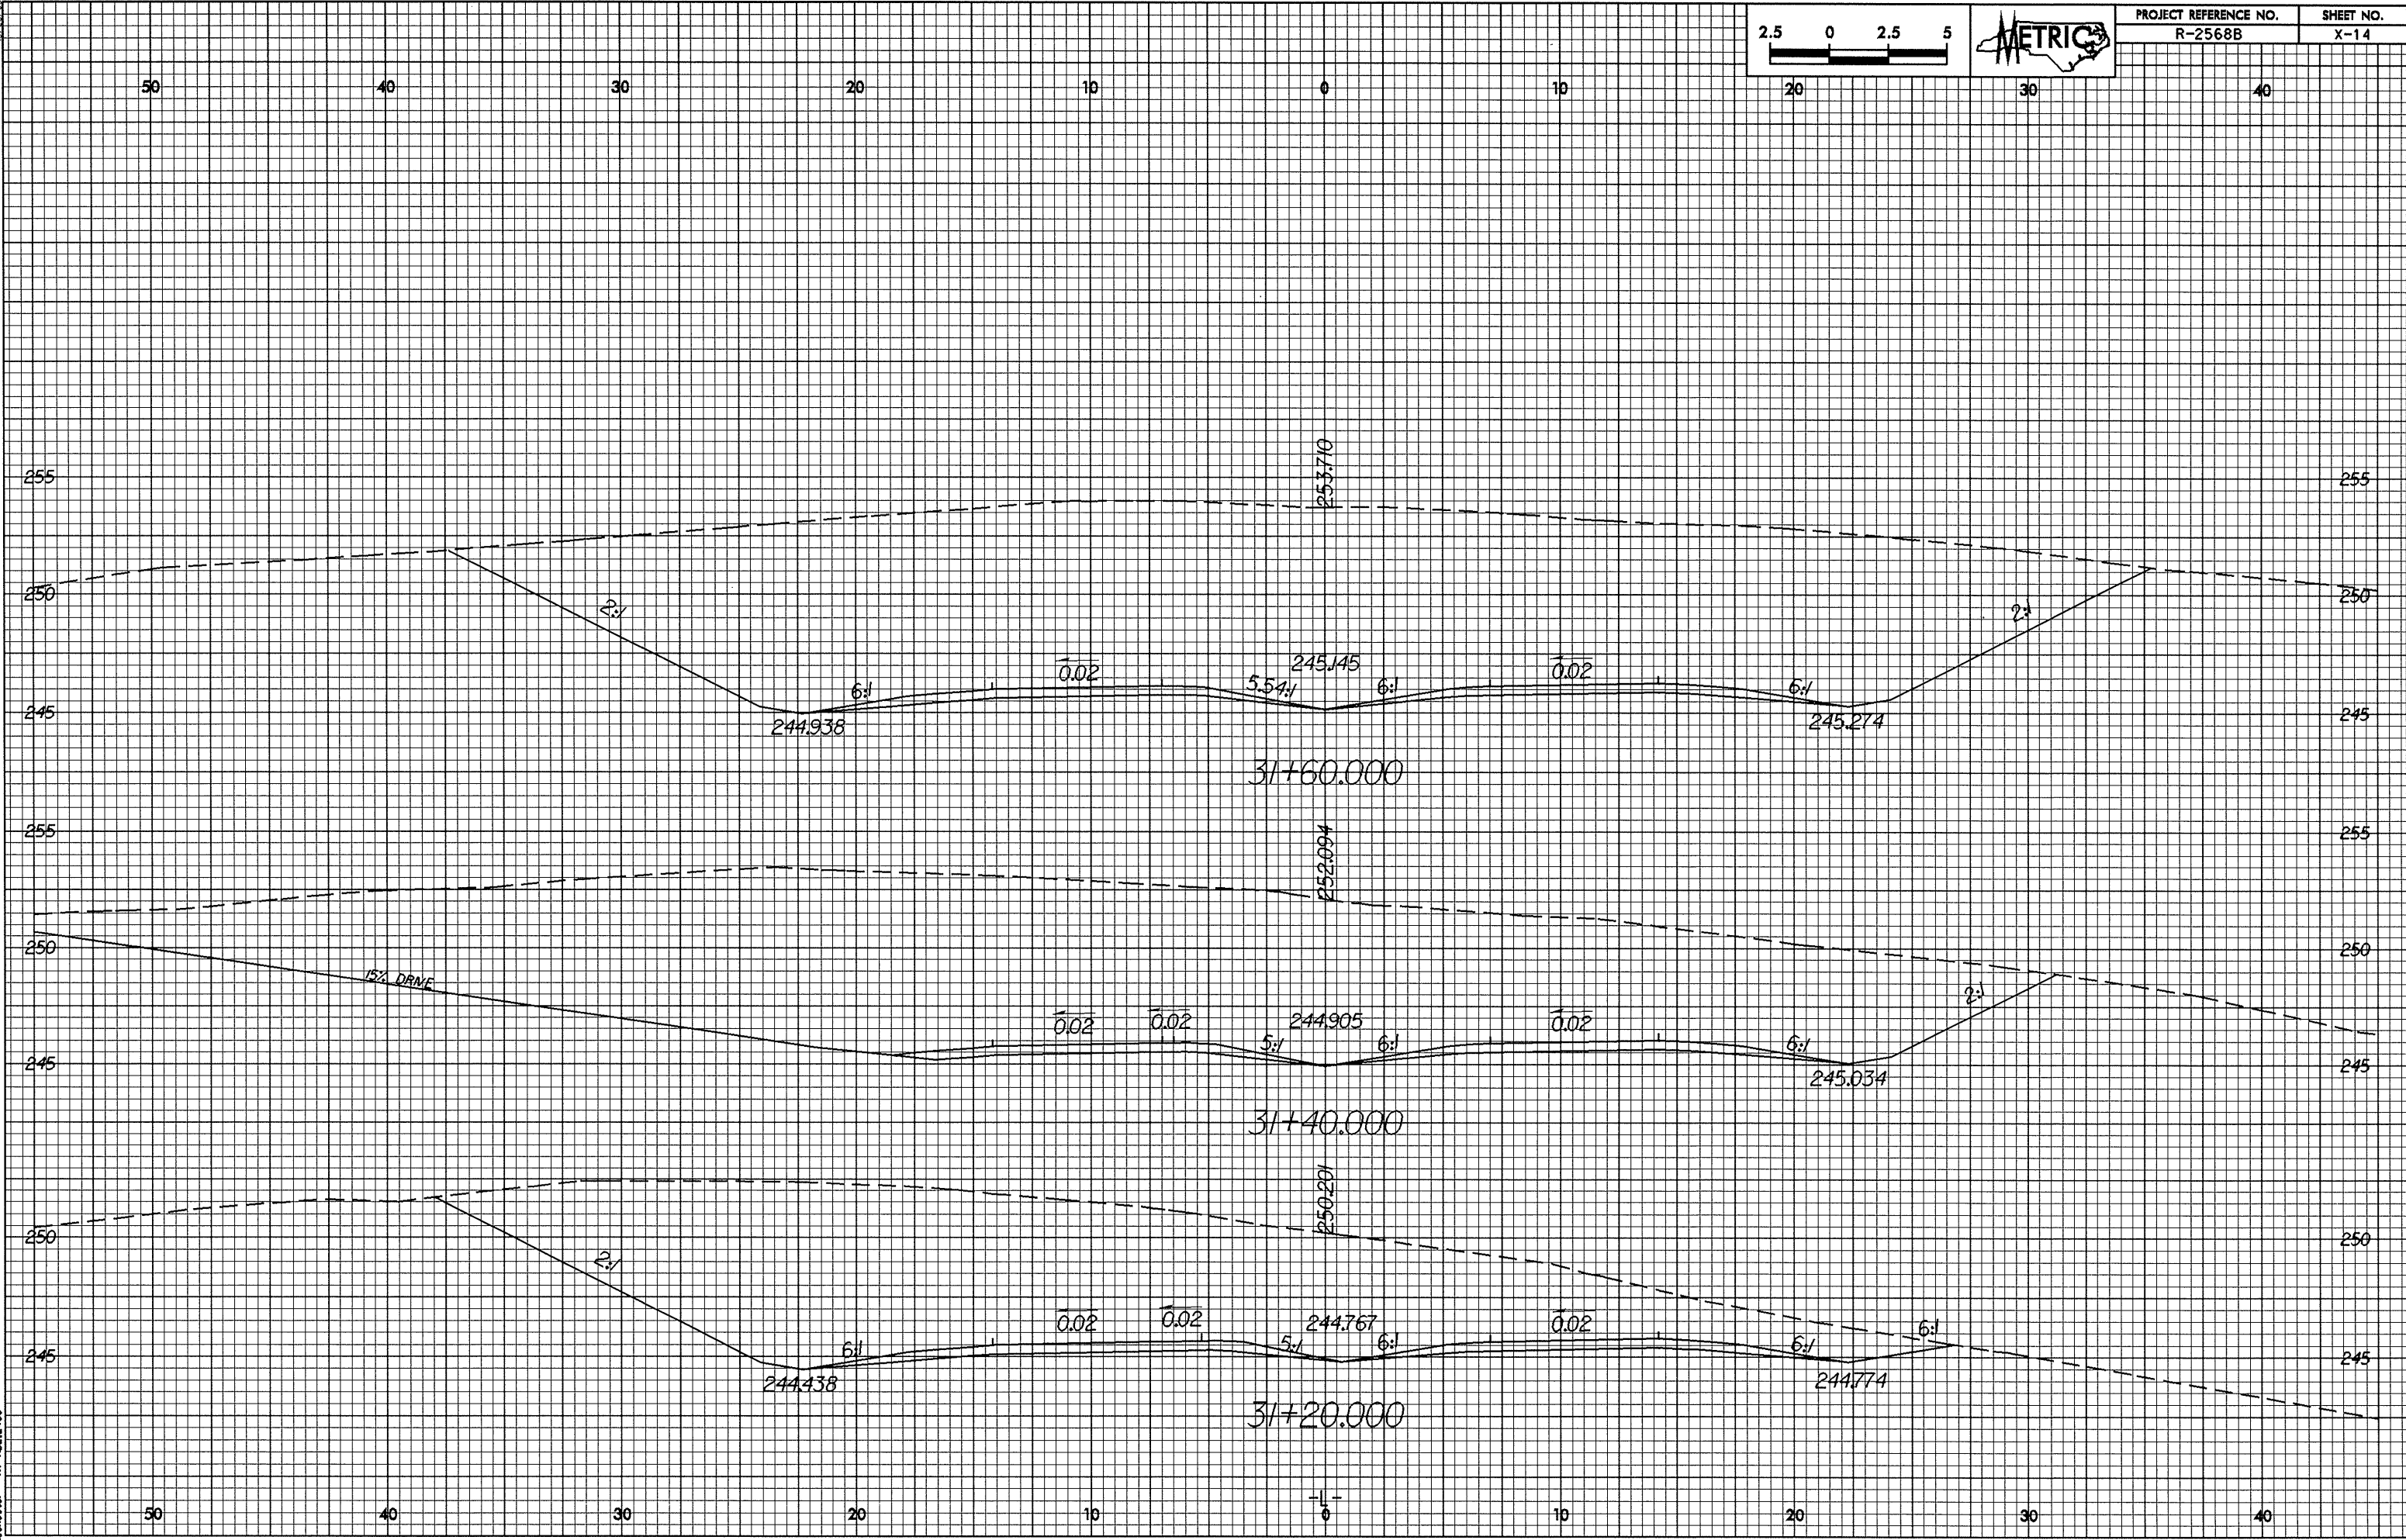

05-AUG-2004 1:08 PM P:\Rochester\211851\211851.dgn