
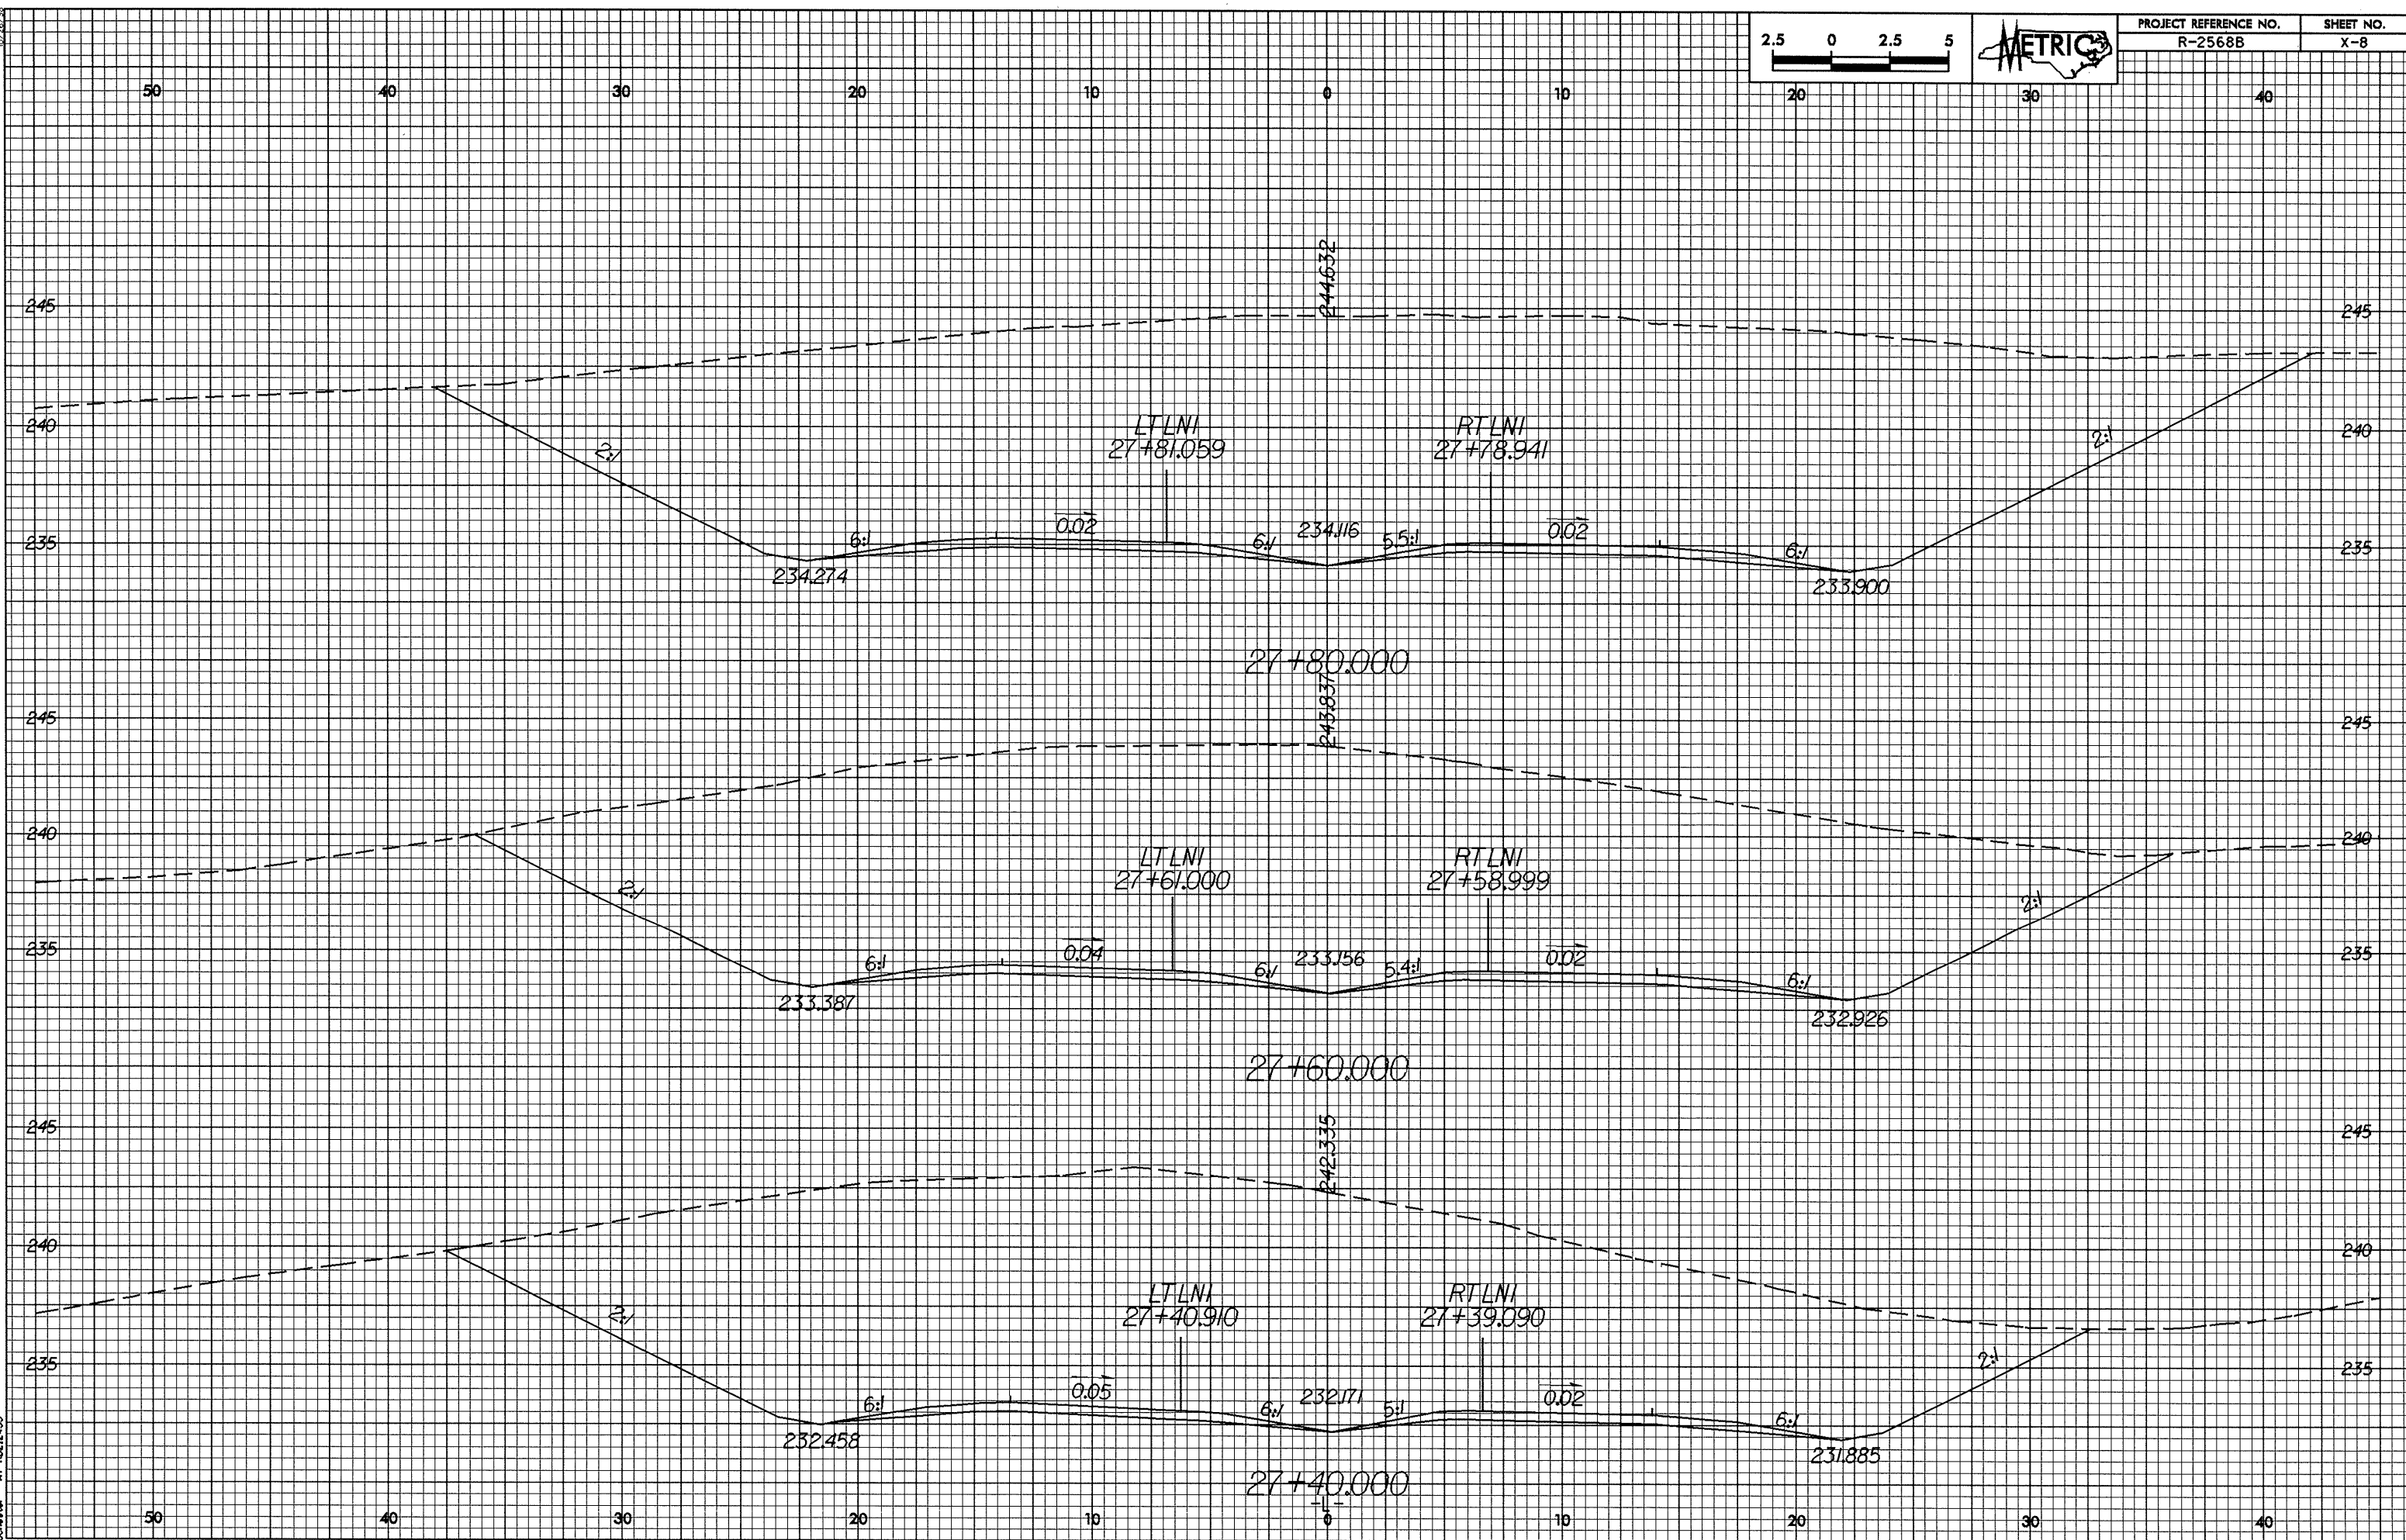


10/26/08

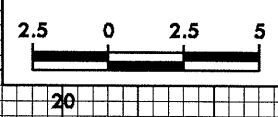

05-AUG-2008 14:05  
P:\Rochester\_A\102521831.dwg