



10/26/09

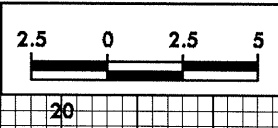

PROJECT REFERENCE NO. R-2568B	SHEET NO. X-7
----------------------------------	------------------

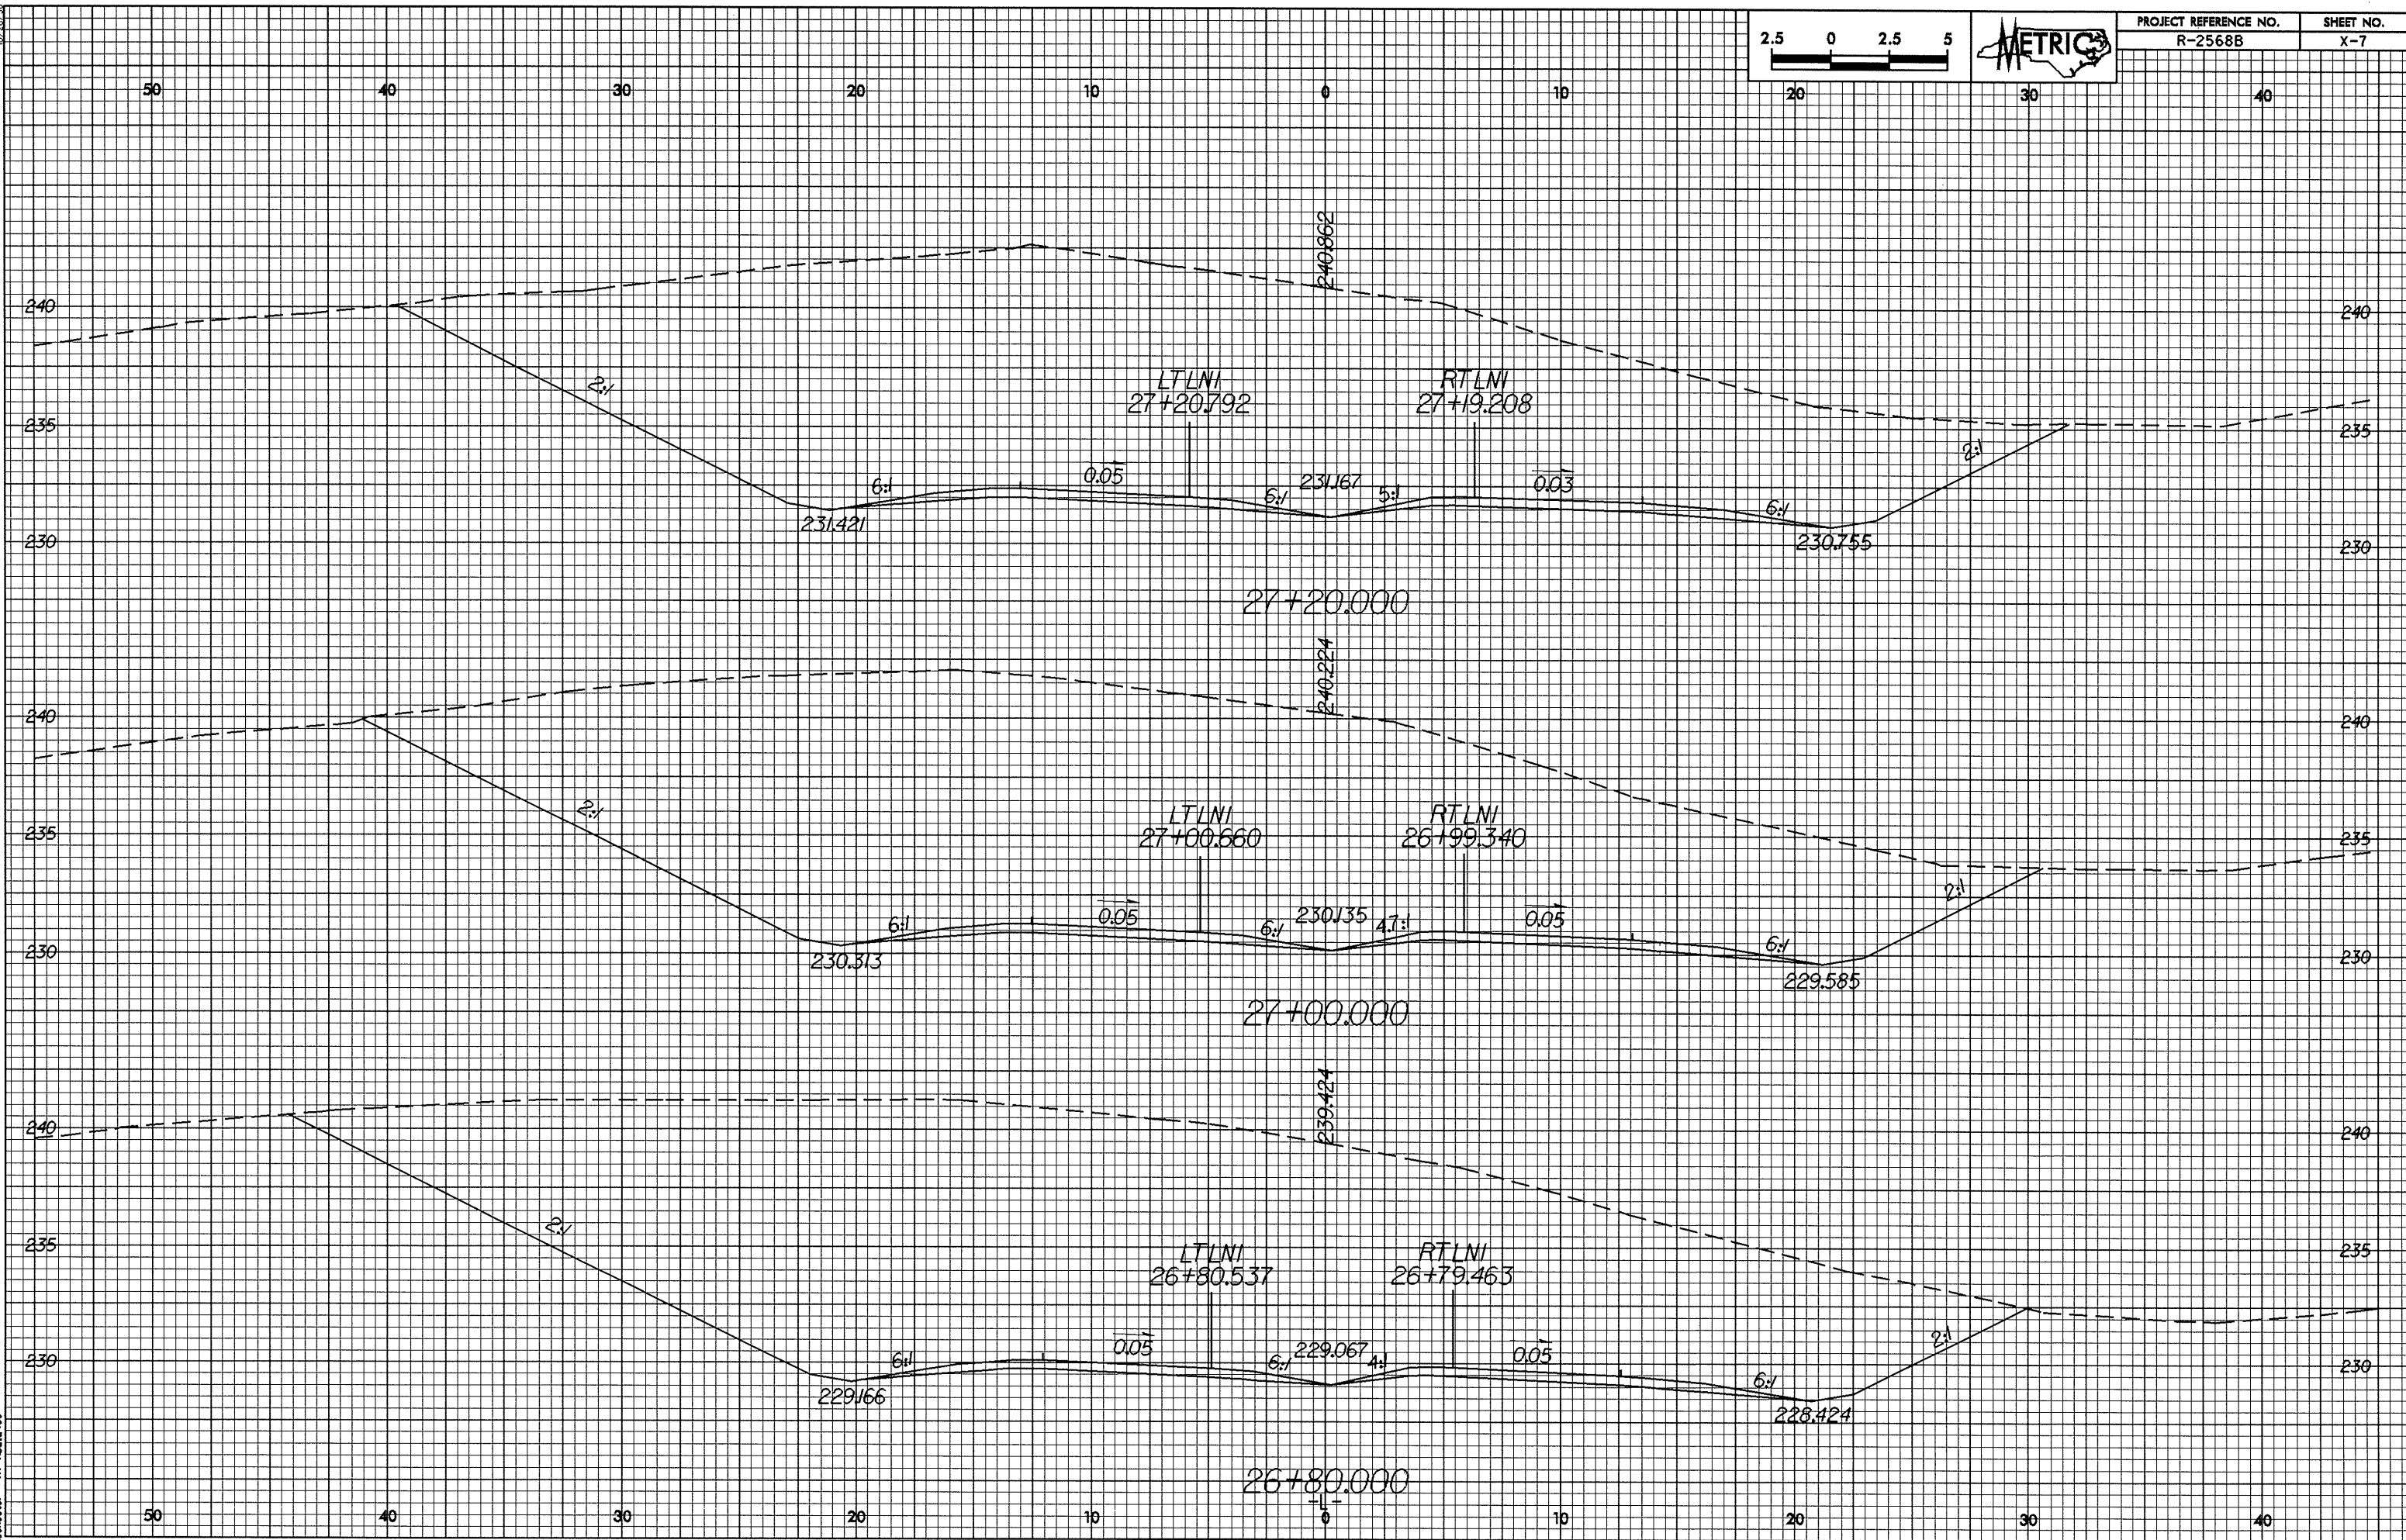

05-AUG-2009 11:05 AM
P:\Rochester\A11\10272\10272.dgn