
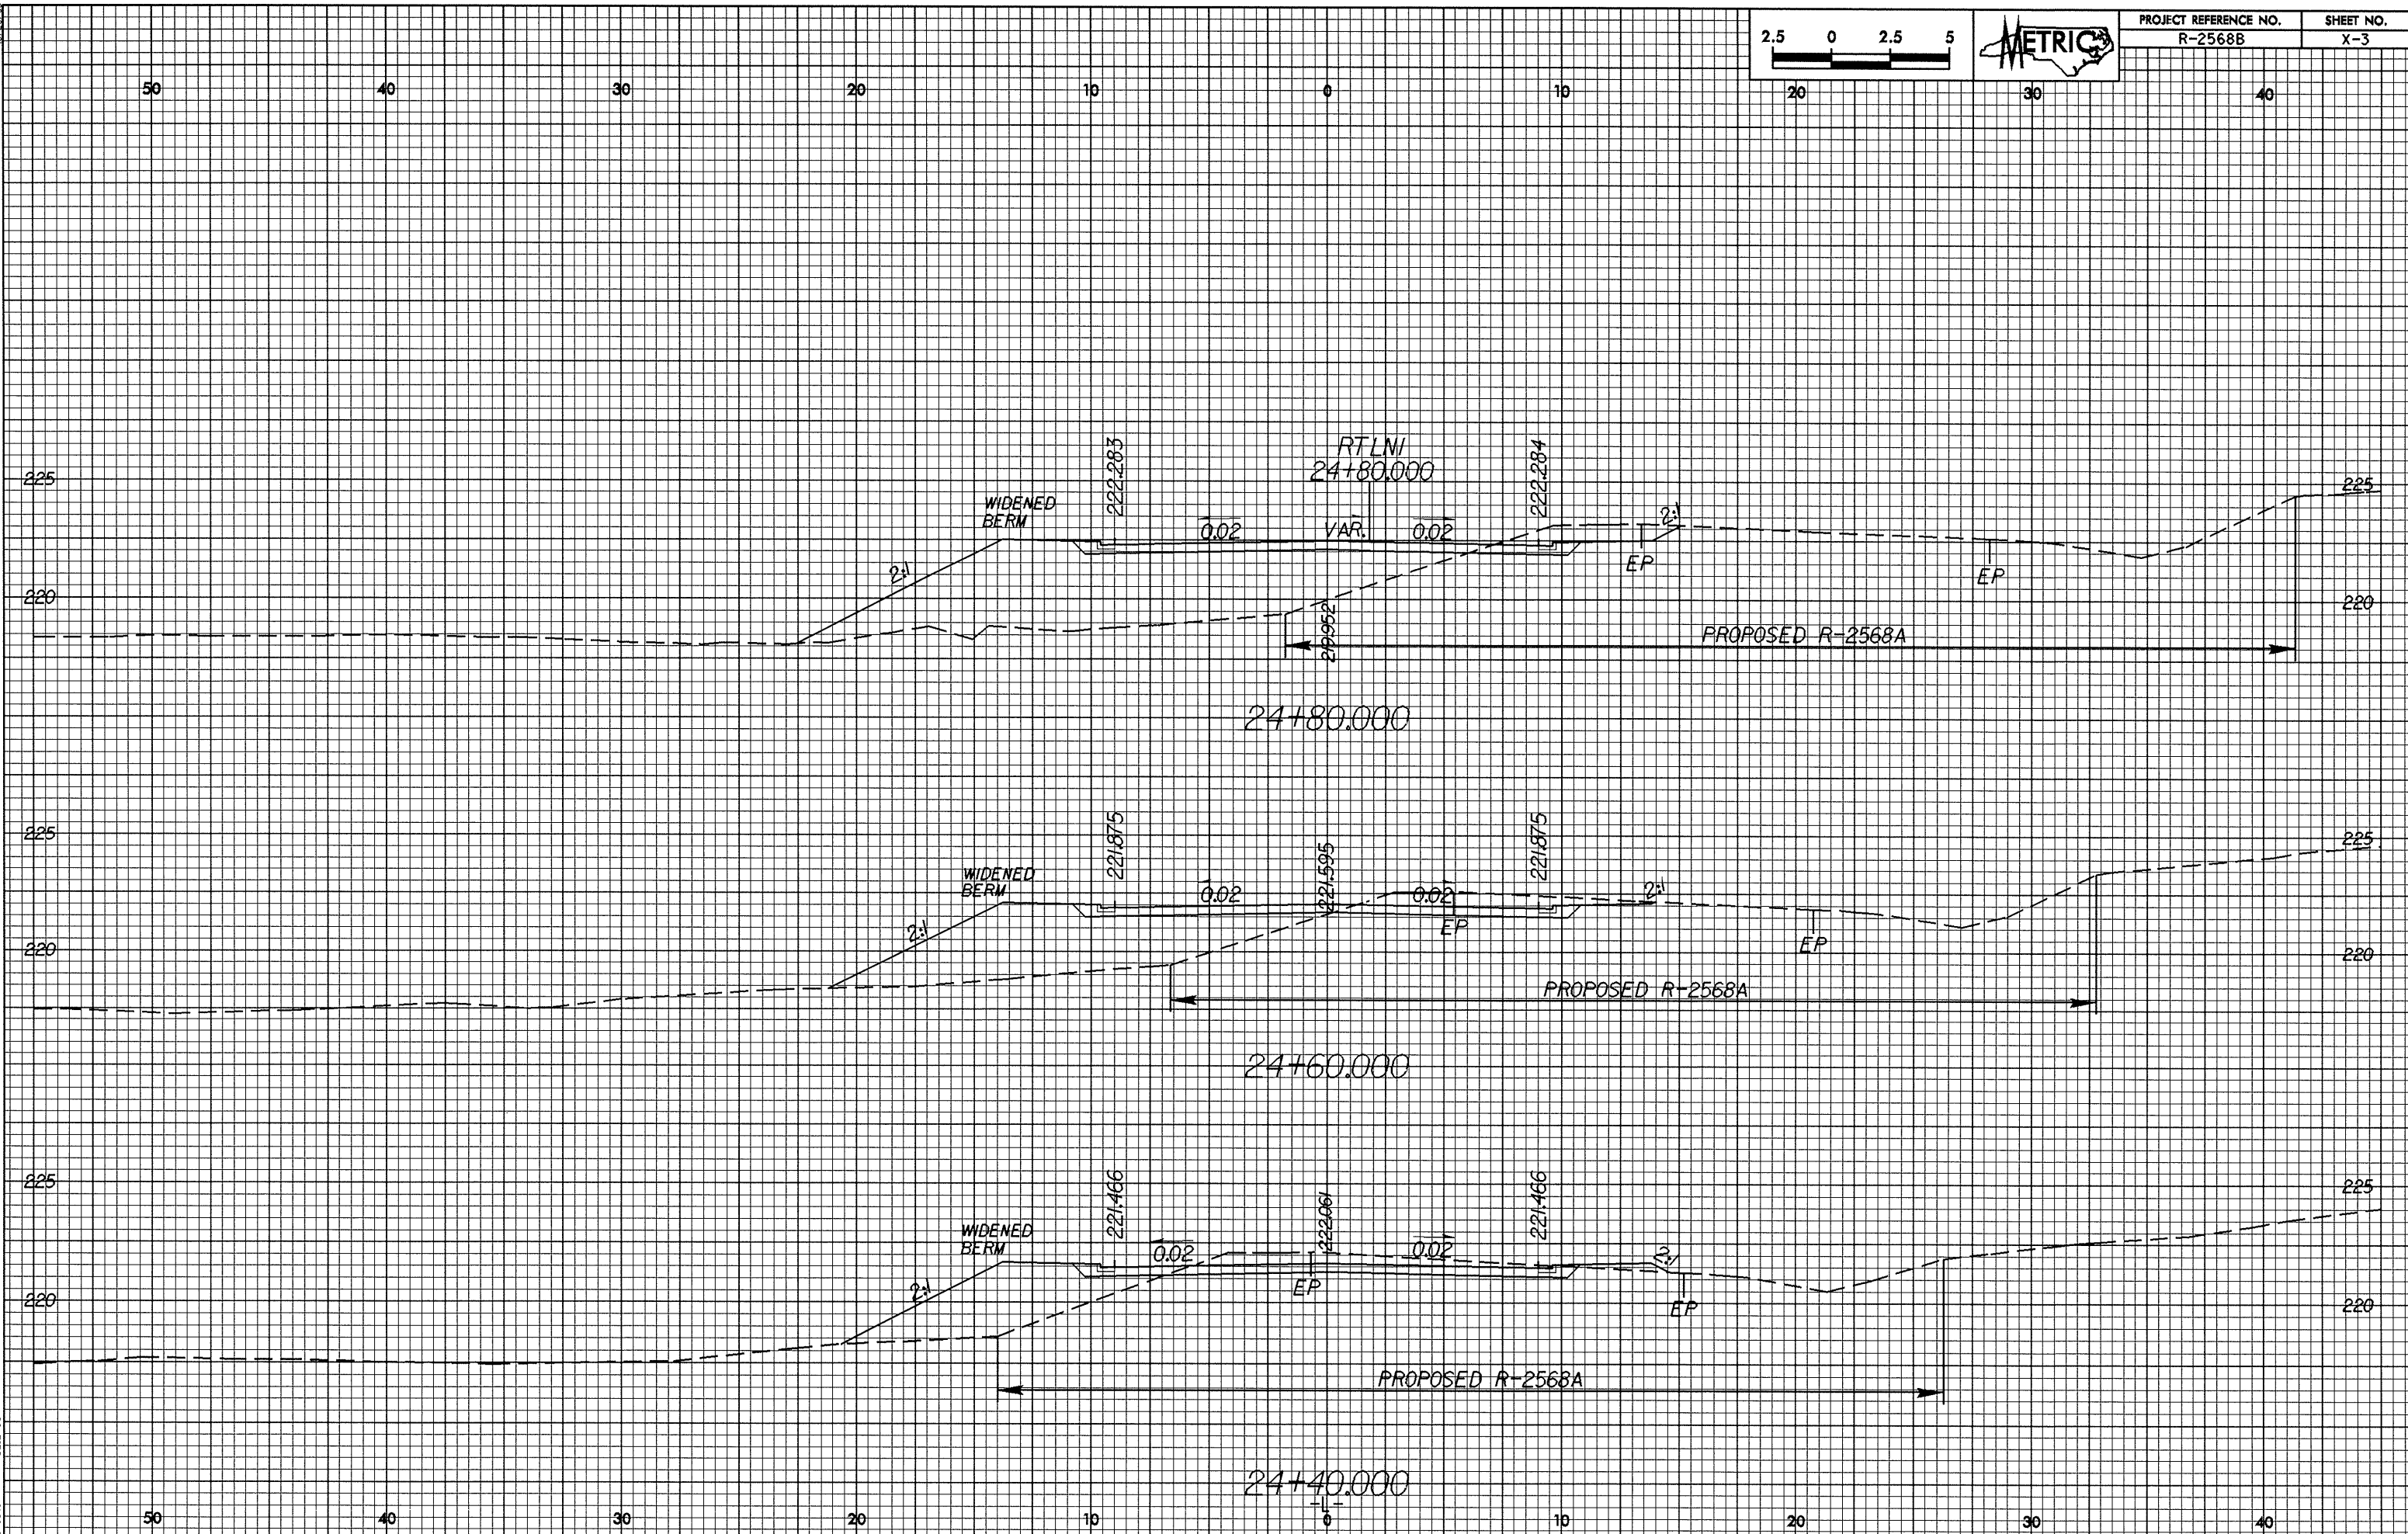
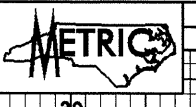


0/26.38

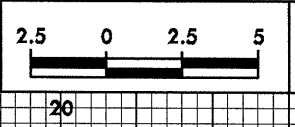

05-AUG-2008 14:03  
M:\Rochester\A\2568\2568.dwg