

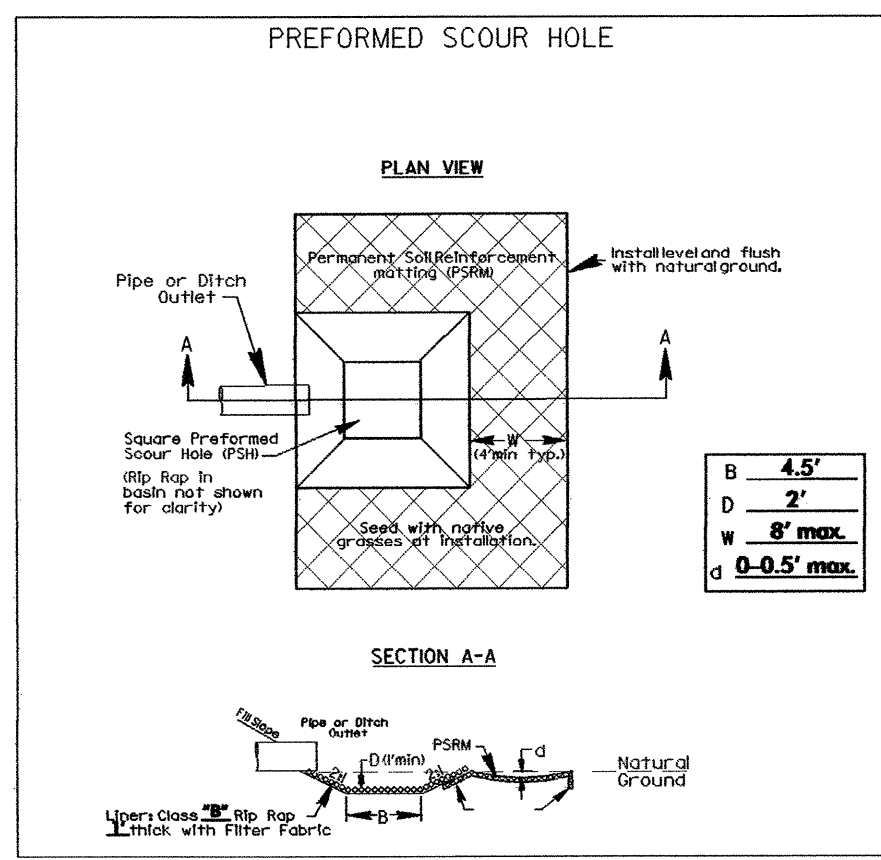



PROJECT REFERENCE NO.	SHEET NO.
R-2904	EC-9/CONST.6
RW SHEET NO.	
ROADWAY DESIGN ENGINEER	HYDRAULICS ENGINEER

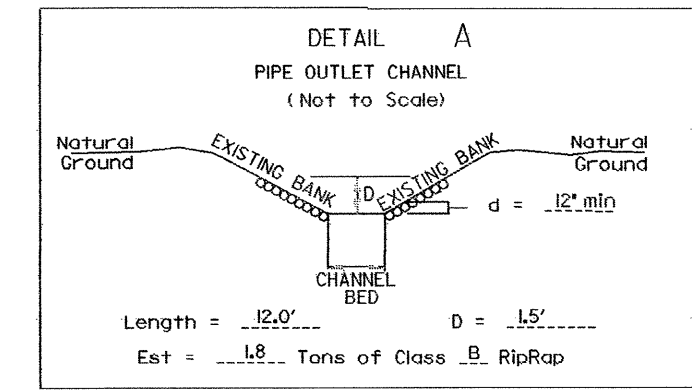




-L-
Pls Sta 48+33.92
Fs = 3' 00' 56.0"
Ls = 200.00
LT = 133.35
ST = 66.68

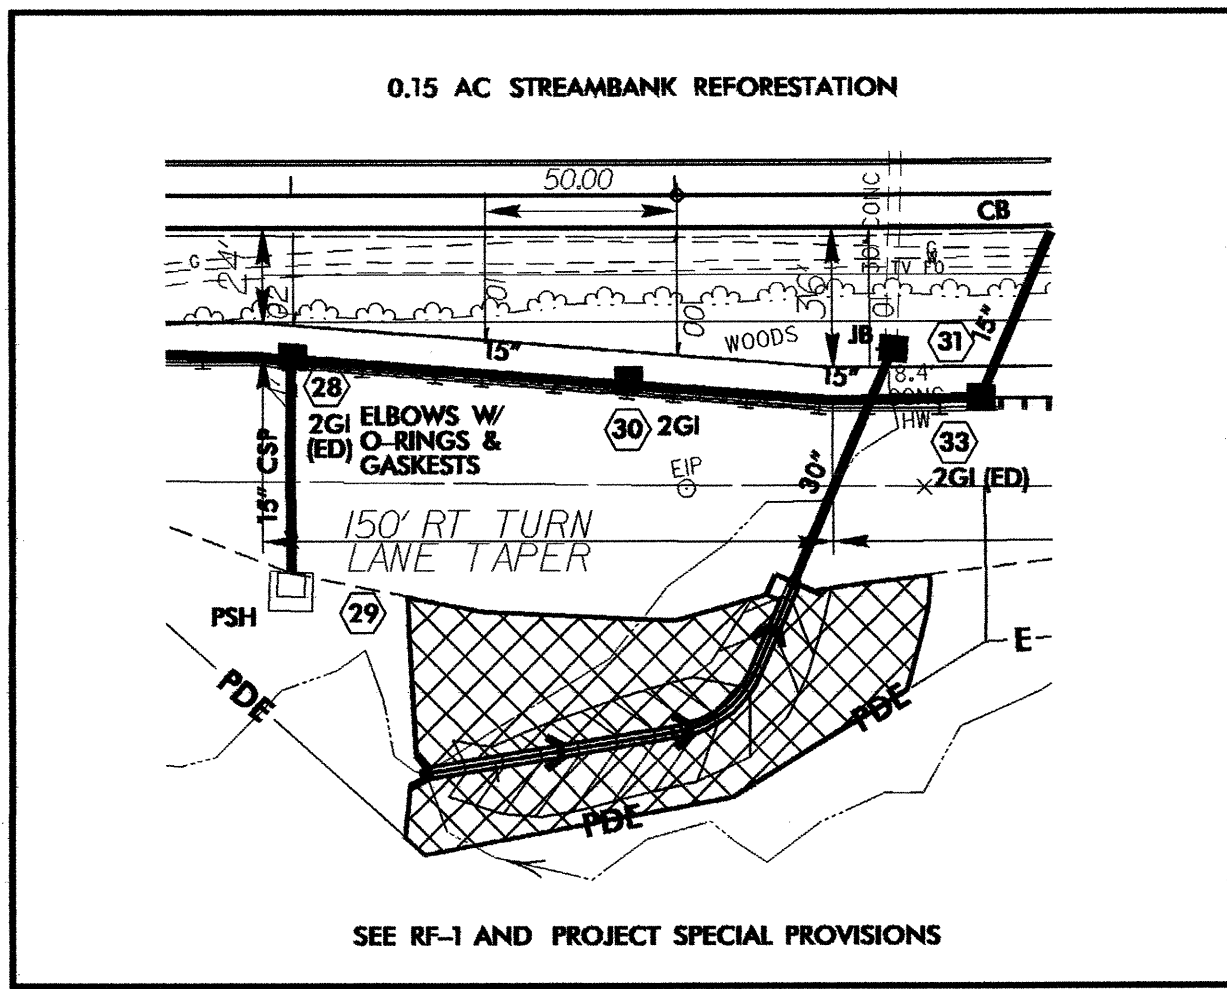

MATCH TO SHEET 5 STA. 36+00

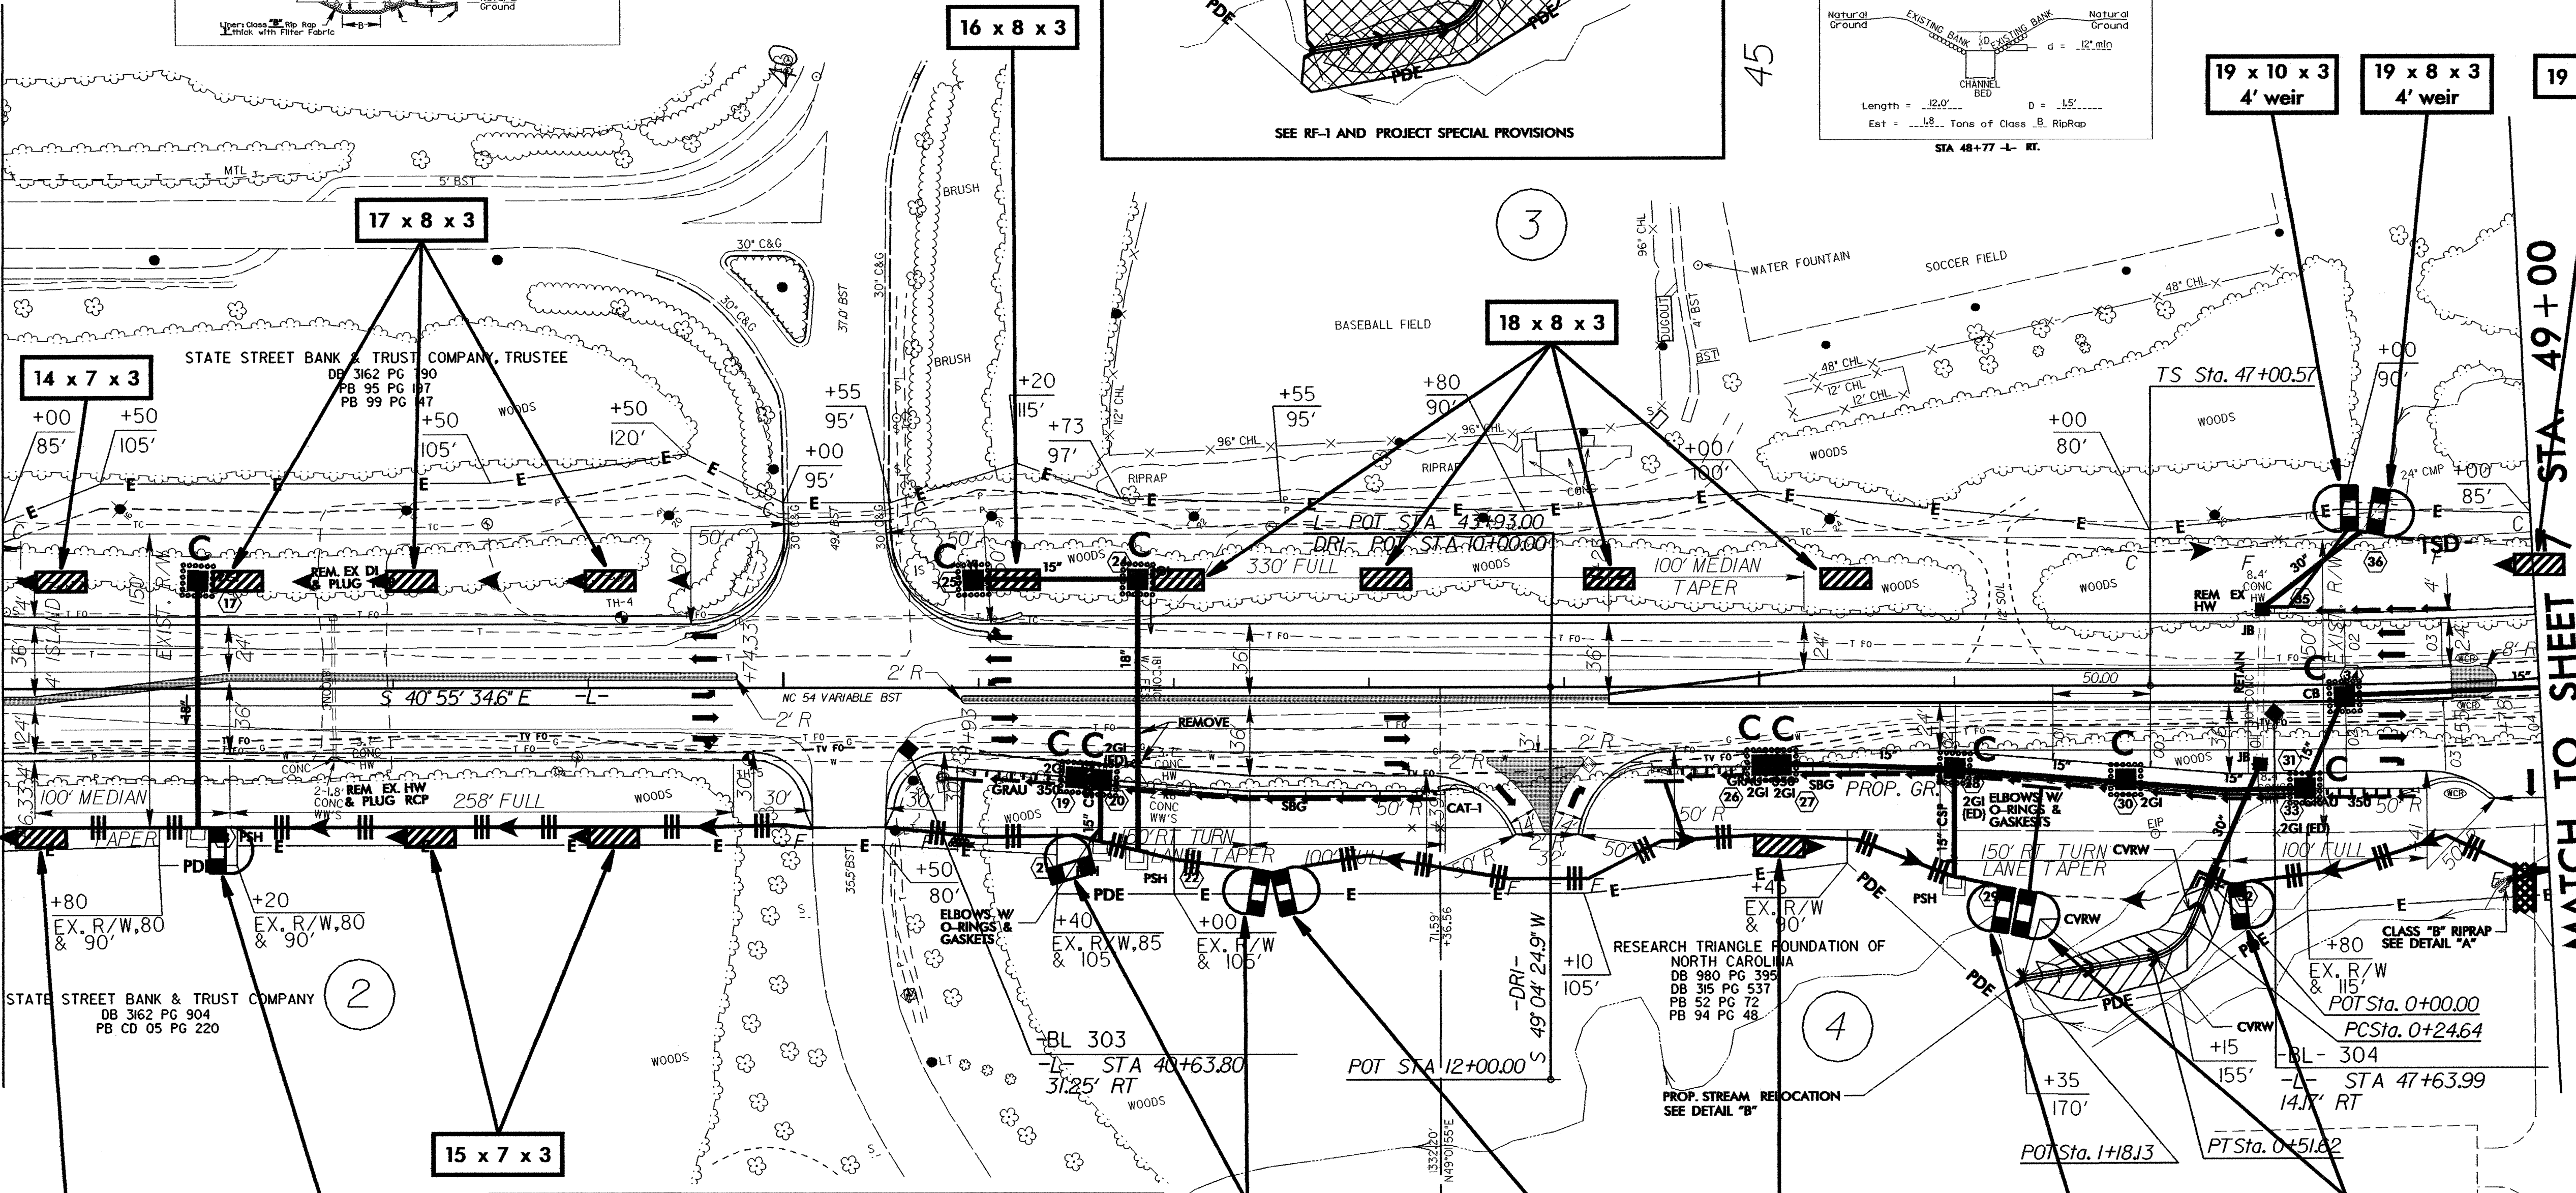

MATCH TO SHEET STA. 49+00

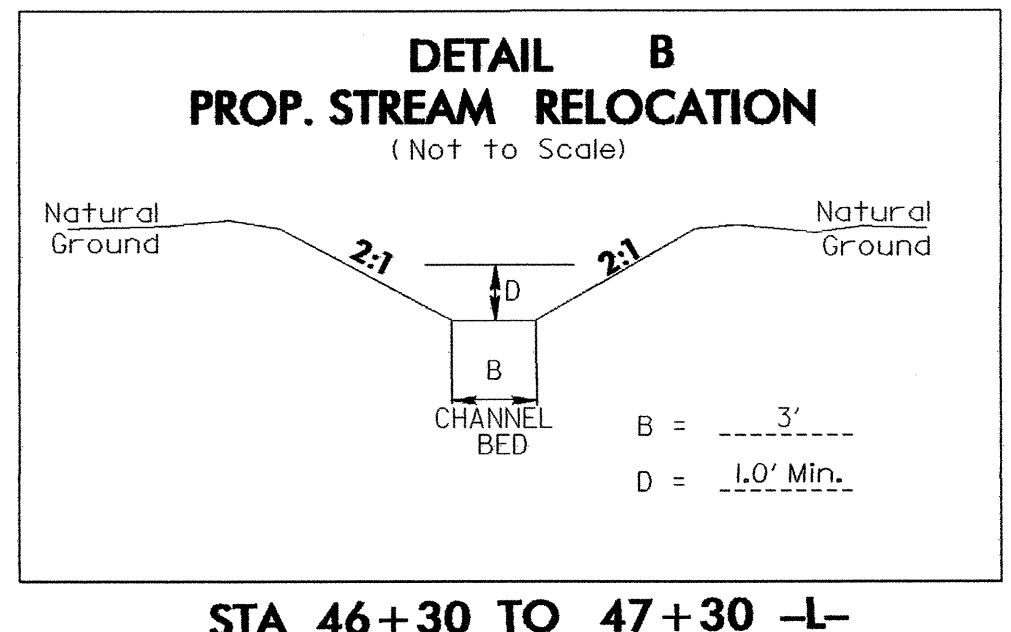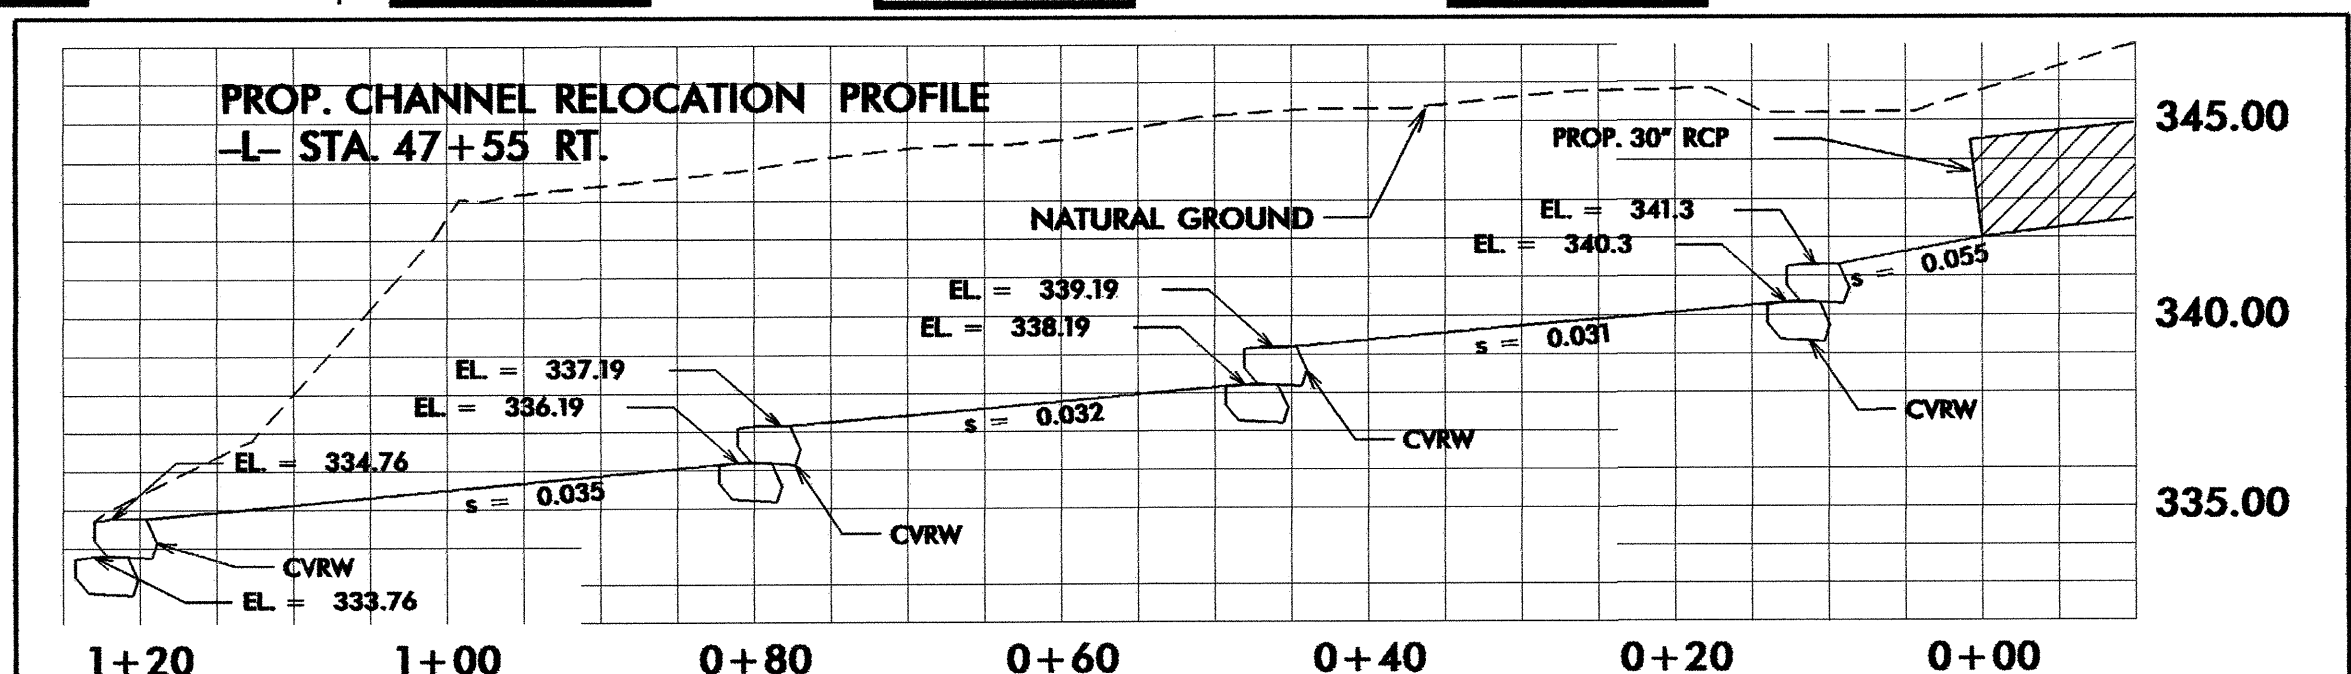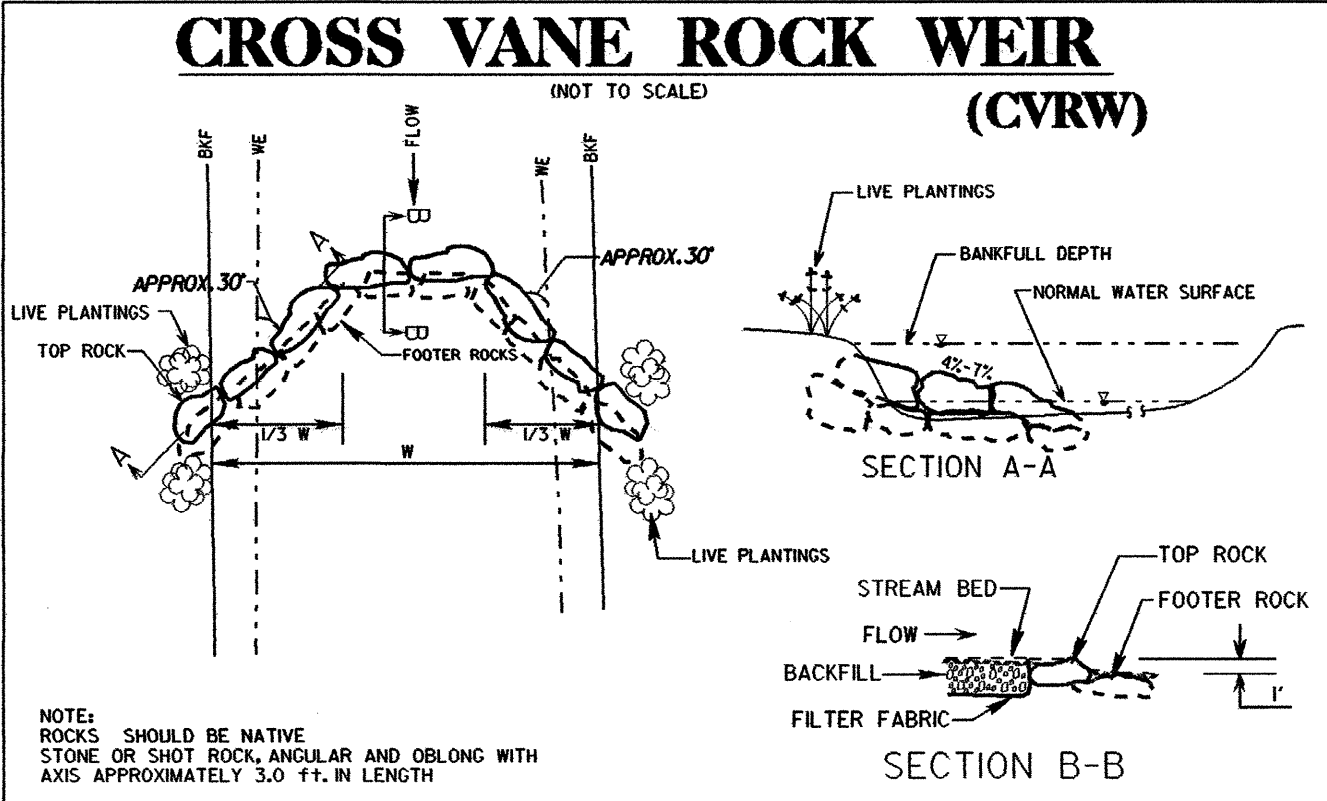

STA 46+30 TO 47+30 -L-