


STA. 57+38.87 -L-  
 END STATE PROJECT R-2904

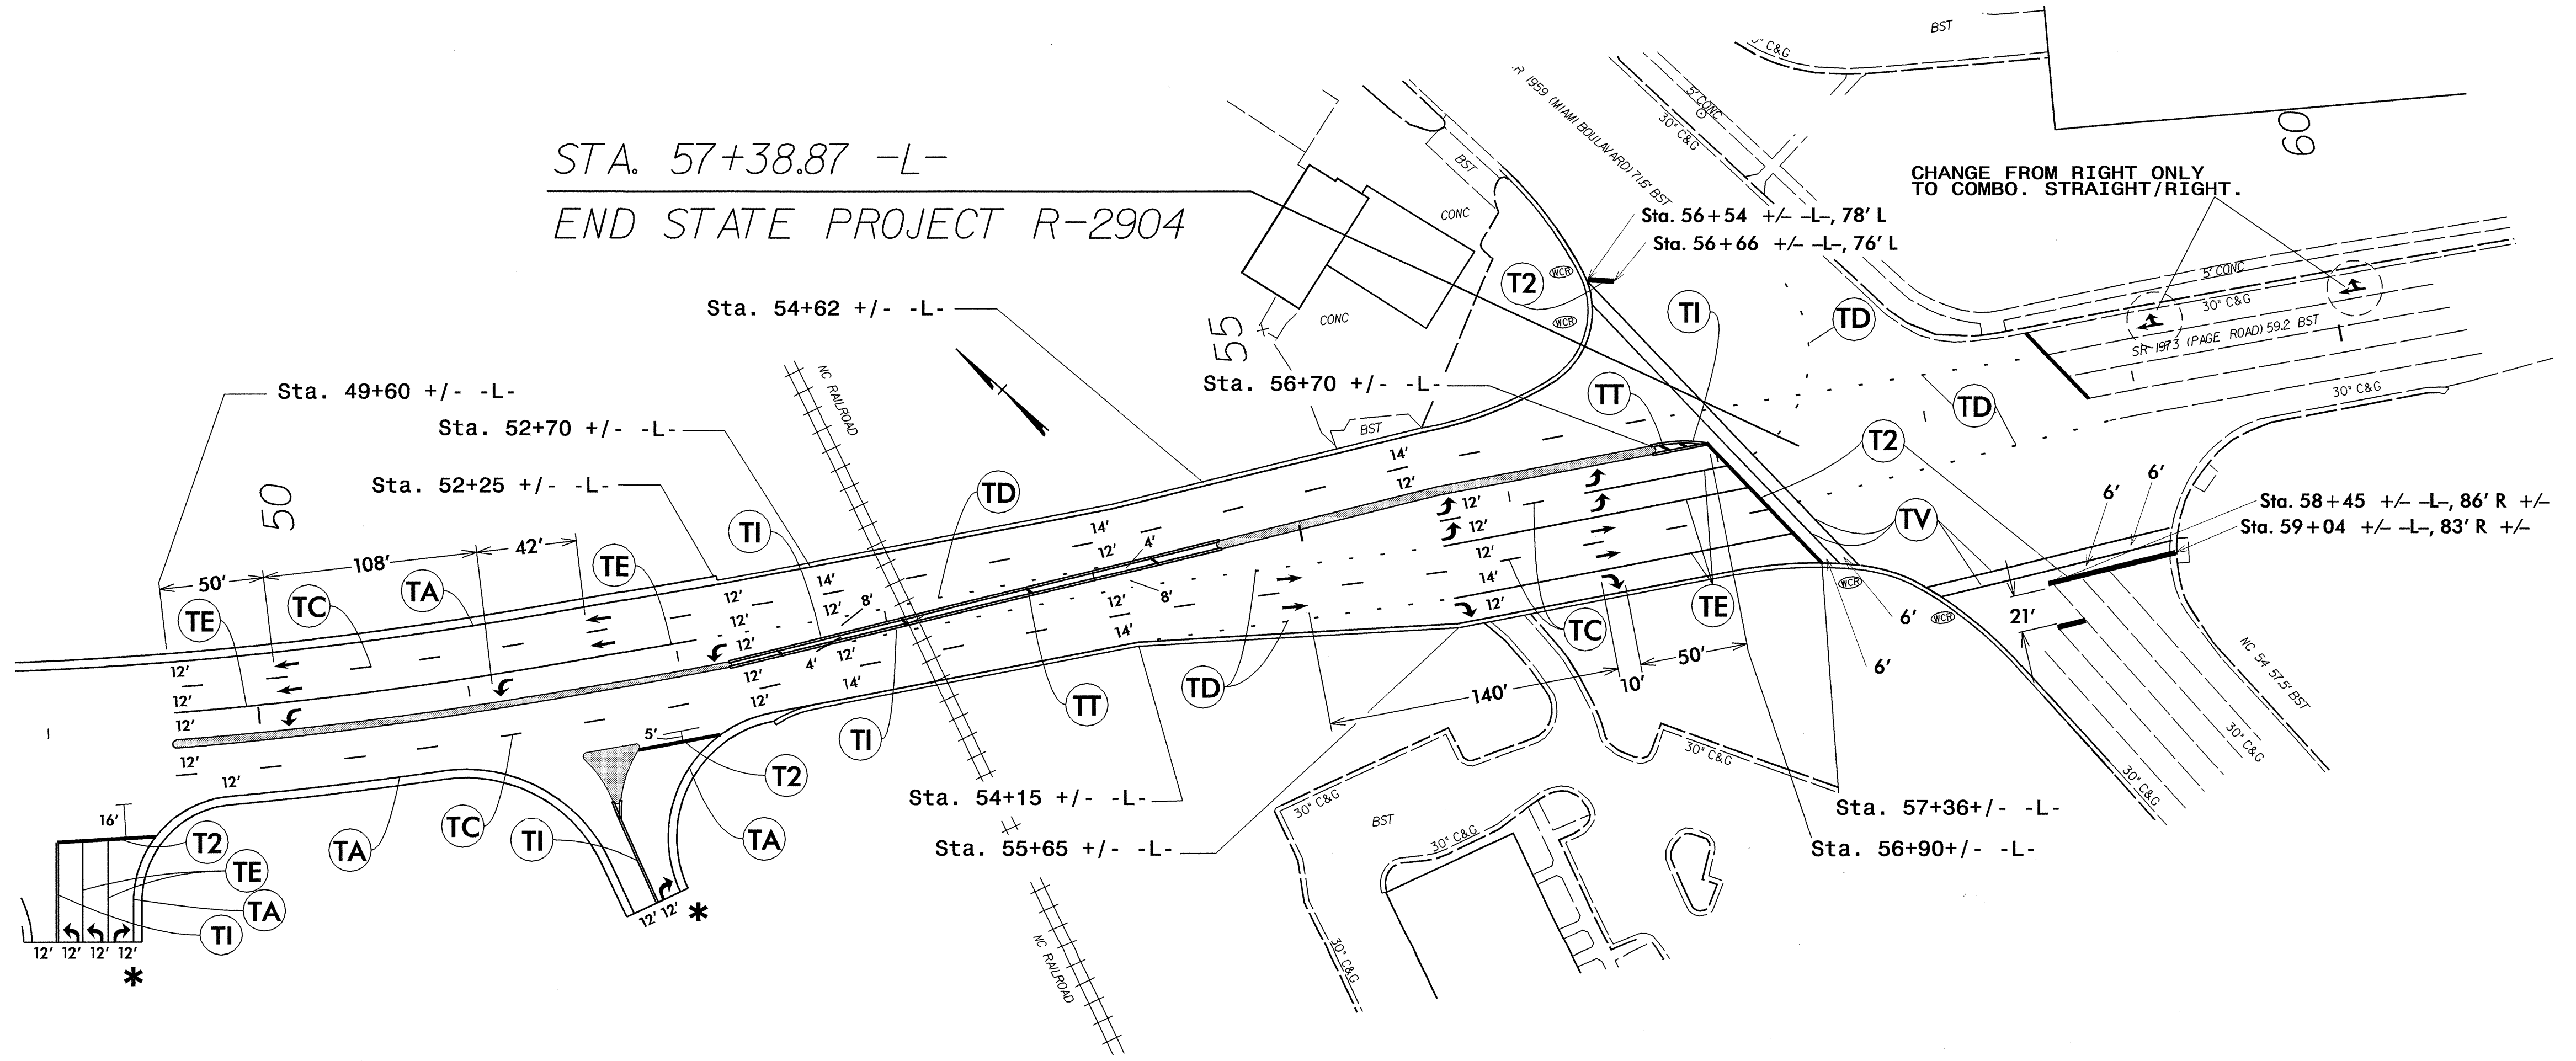

SEE SHEET PM-1 FOR PAVEMENT MARKING SCHEDULE .

SEE ROADWAY STANDARD DRAWING NO. 1250.01 AND 1251.01 FOR PAVEMENT MARKER SPACING AND RAISED PAVEMENT MARKERS.

\* INSTALL "END OF ROAD OBJECT MARKERS" AS SHOWN ON ROADWAY STANDARD DRAWING No. 1264.01 AND 1264.02.

APPROVED: <i>[Signature]</i> DATE: 10/29/03	FINAL PATTERN	
	SCALE: NONE	
	DATE: 10-03	
	DESIGN BY: KAK	
	REVIEWED BY: JWG	
		REVISIONS

29-SEP-2004 07:28  
 F:\TCP\162904-TC-PM3.DGN  
 immonriquez AT TETC095141