


8/17/99

06-AUG-2004 14:44
c:\users\jseers\sign1\TIP_P\Projects\2904\Existing_Plans\2904sign08exist4psh
dives

T.I.P. NO. R-2904	SHEET NO. SIGN-8
-----------------------------	----------------------------

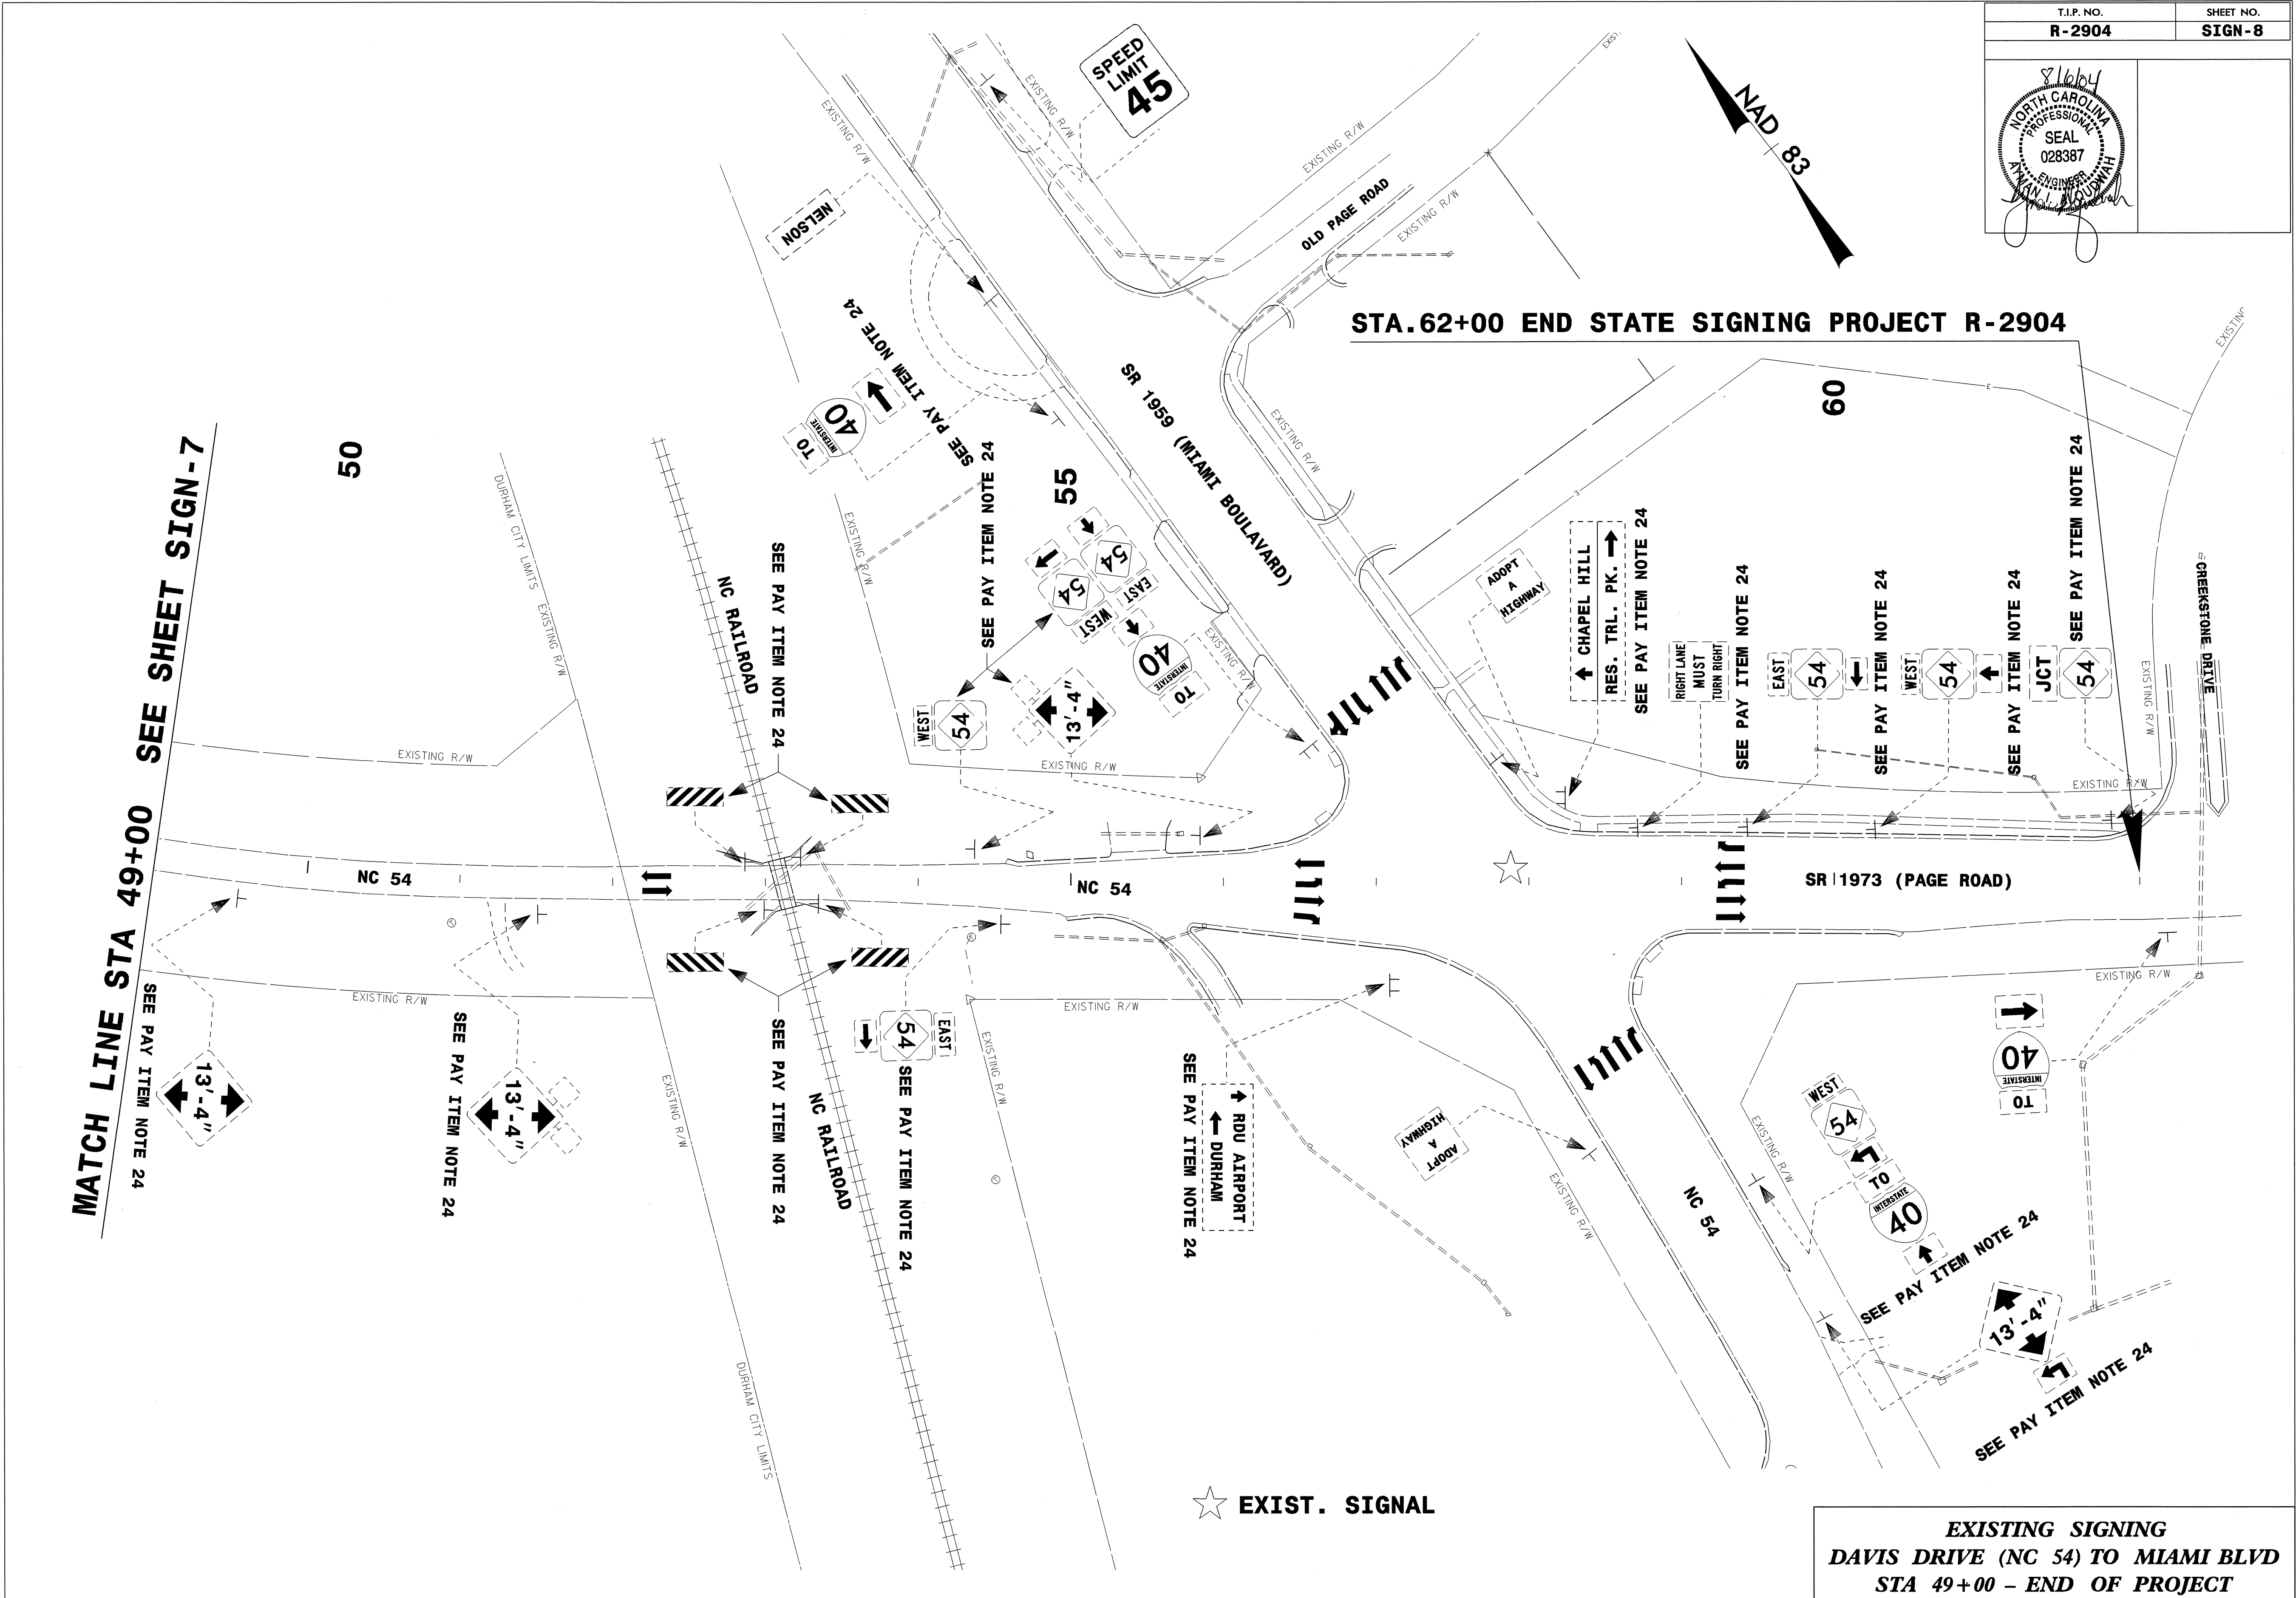

MATCH LINE STA 49+00 SEE SHEET SIGN-7

STA.62+00 END STATE SIGNING PROJECT R-2904

★ **EXIST. SIGNAL**

EXISTING SIGNING
DAVIS DRIVE (NC 54) TO MIAMI BLVD
STA 49+00 - END OF PROJECT