


06-AUG-2004 14:43
d:\users\veers\sign1\TIP-Projects\2904\Existing Plans\2904sign07exist.psh
dives

8/17/99

MATCH LINE STA 36+00 SEE SHEET SIGN-6

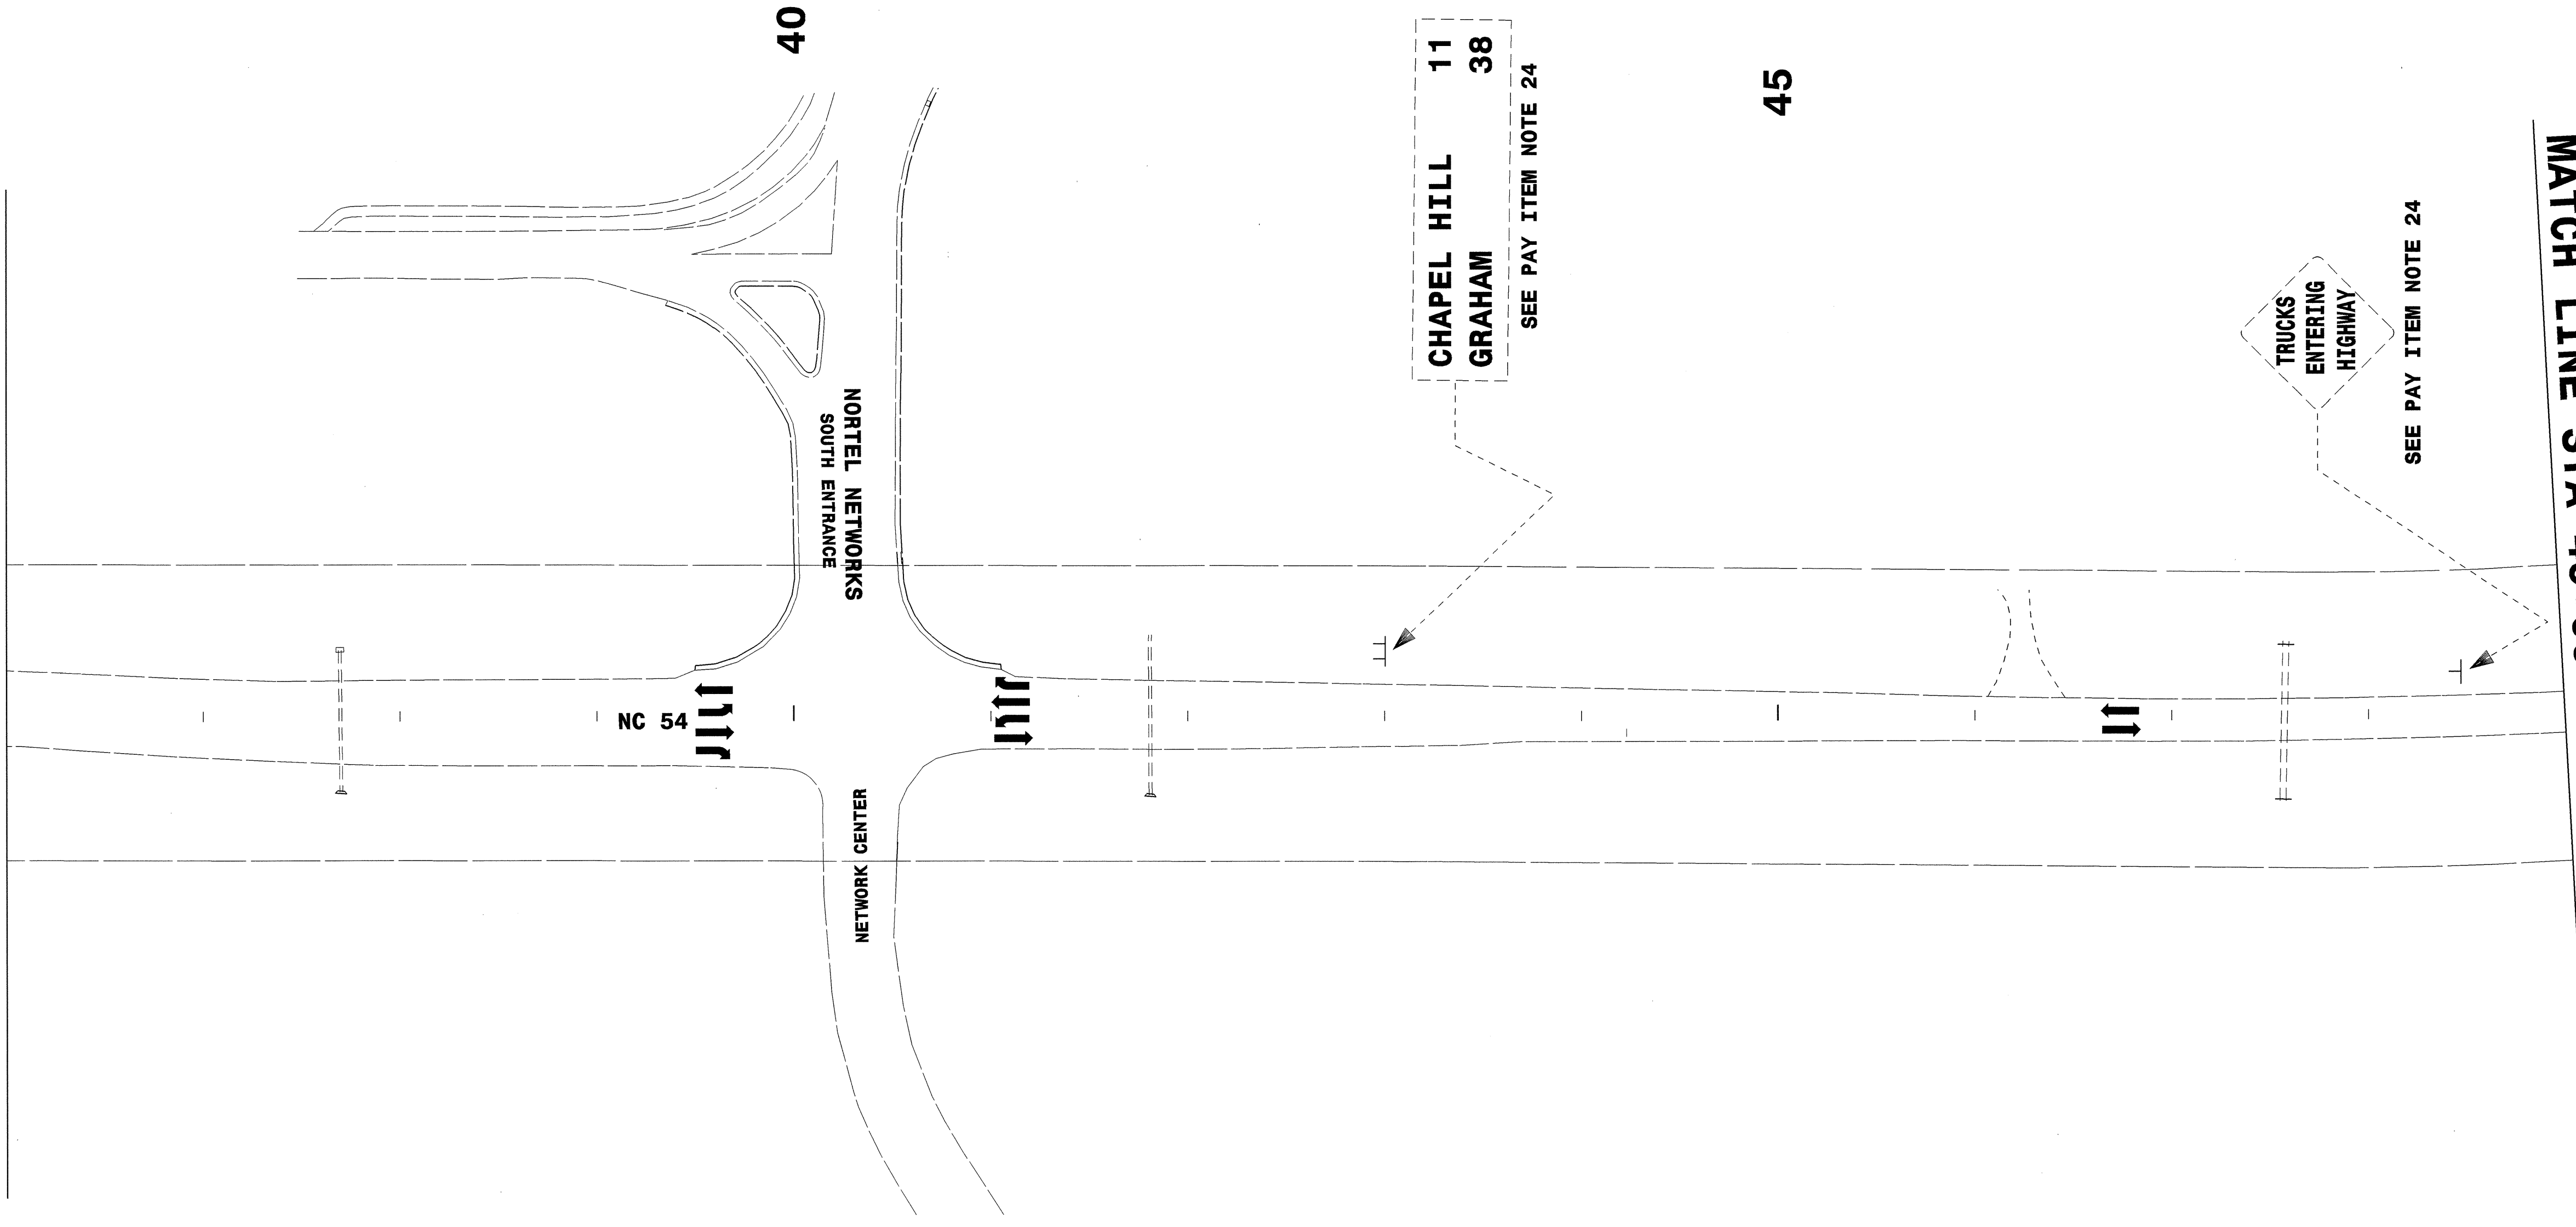


40

45

CHAPEL HILL 11
GRAHAM 38
SEE PAY ITEM NOTE 24

SEE PAY ITEM NOTE 24

MATCH LINE STA 49+00 SEE SHEET SIGN-8

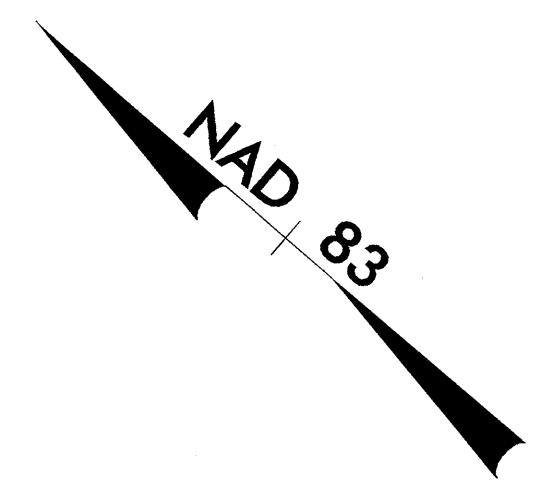

PROJECT REFERENCE NO. R-2904	SHEET NO. SIGN-7

EXISTING SIGNING
DAVIS DRIVE (NC 54) TO MIAMI BLVD
STA 36+00 TO STA 49+00