
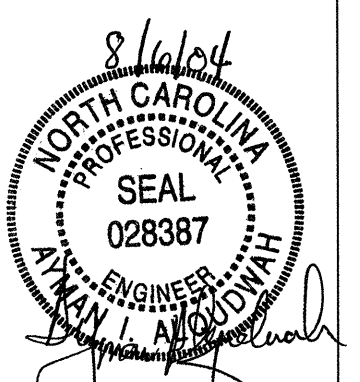
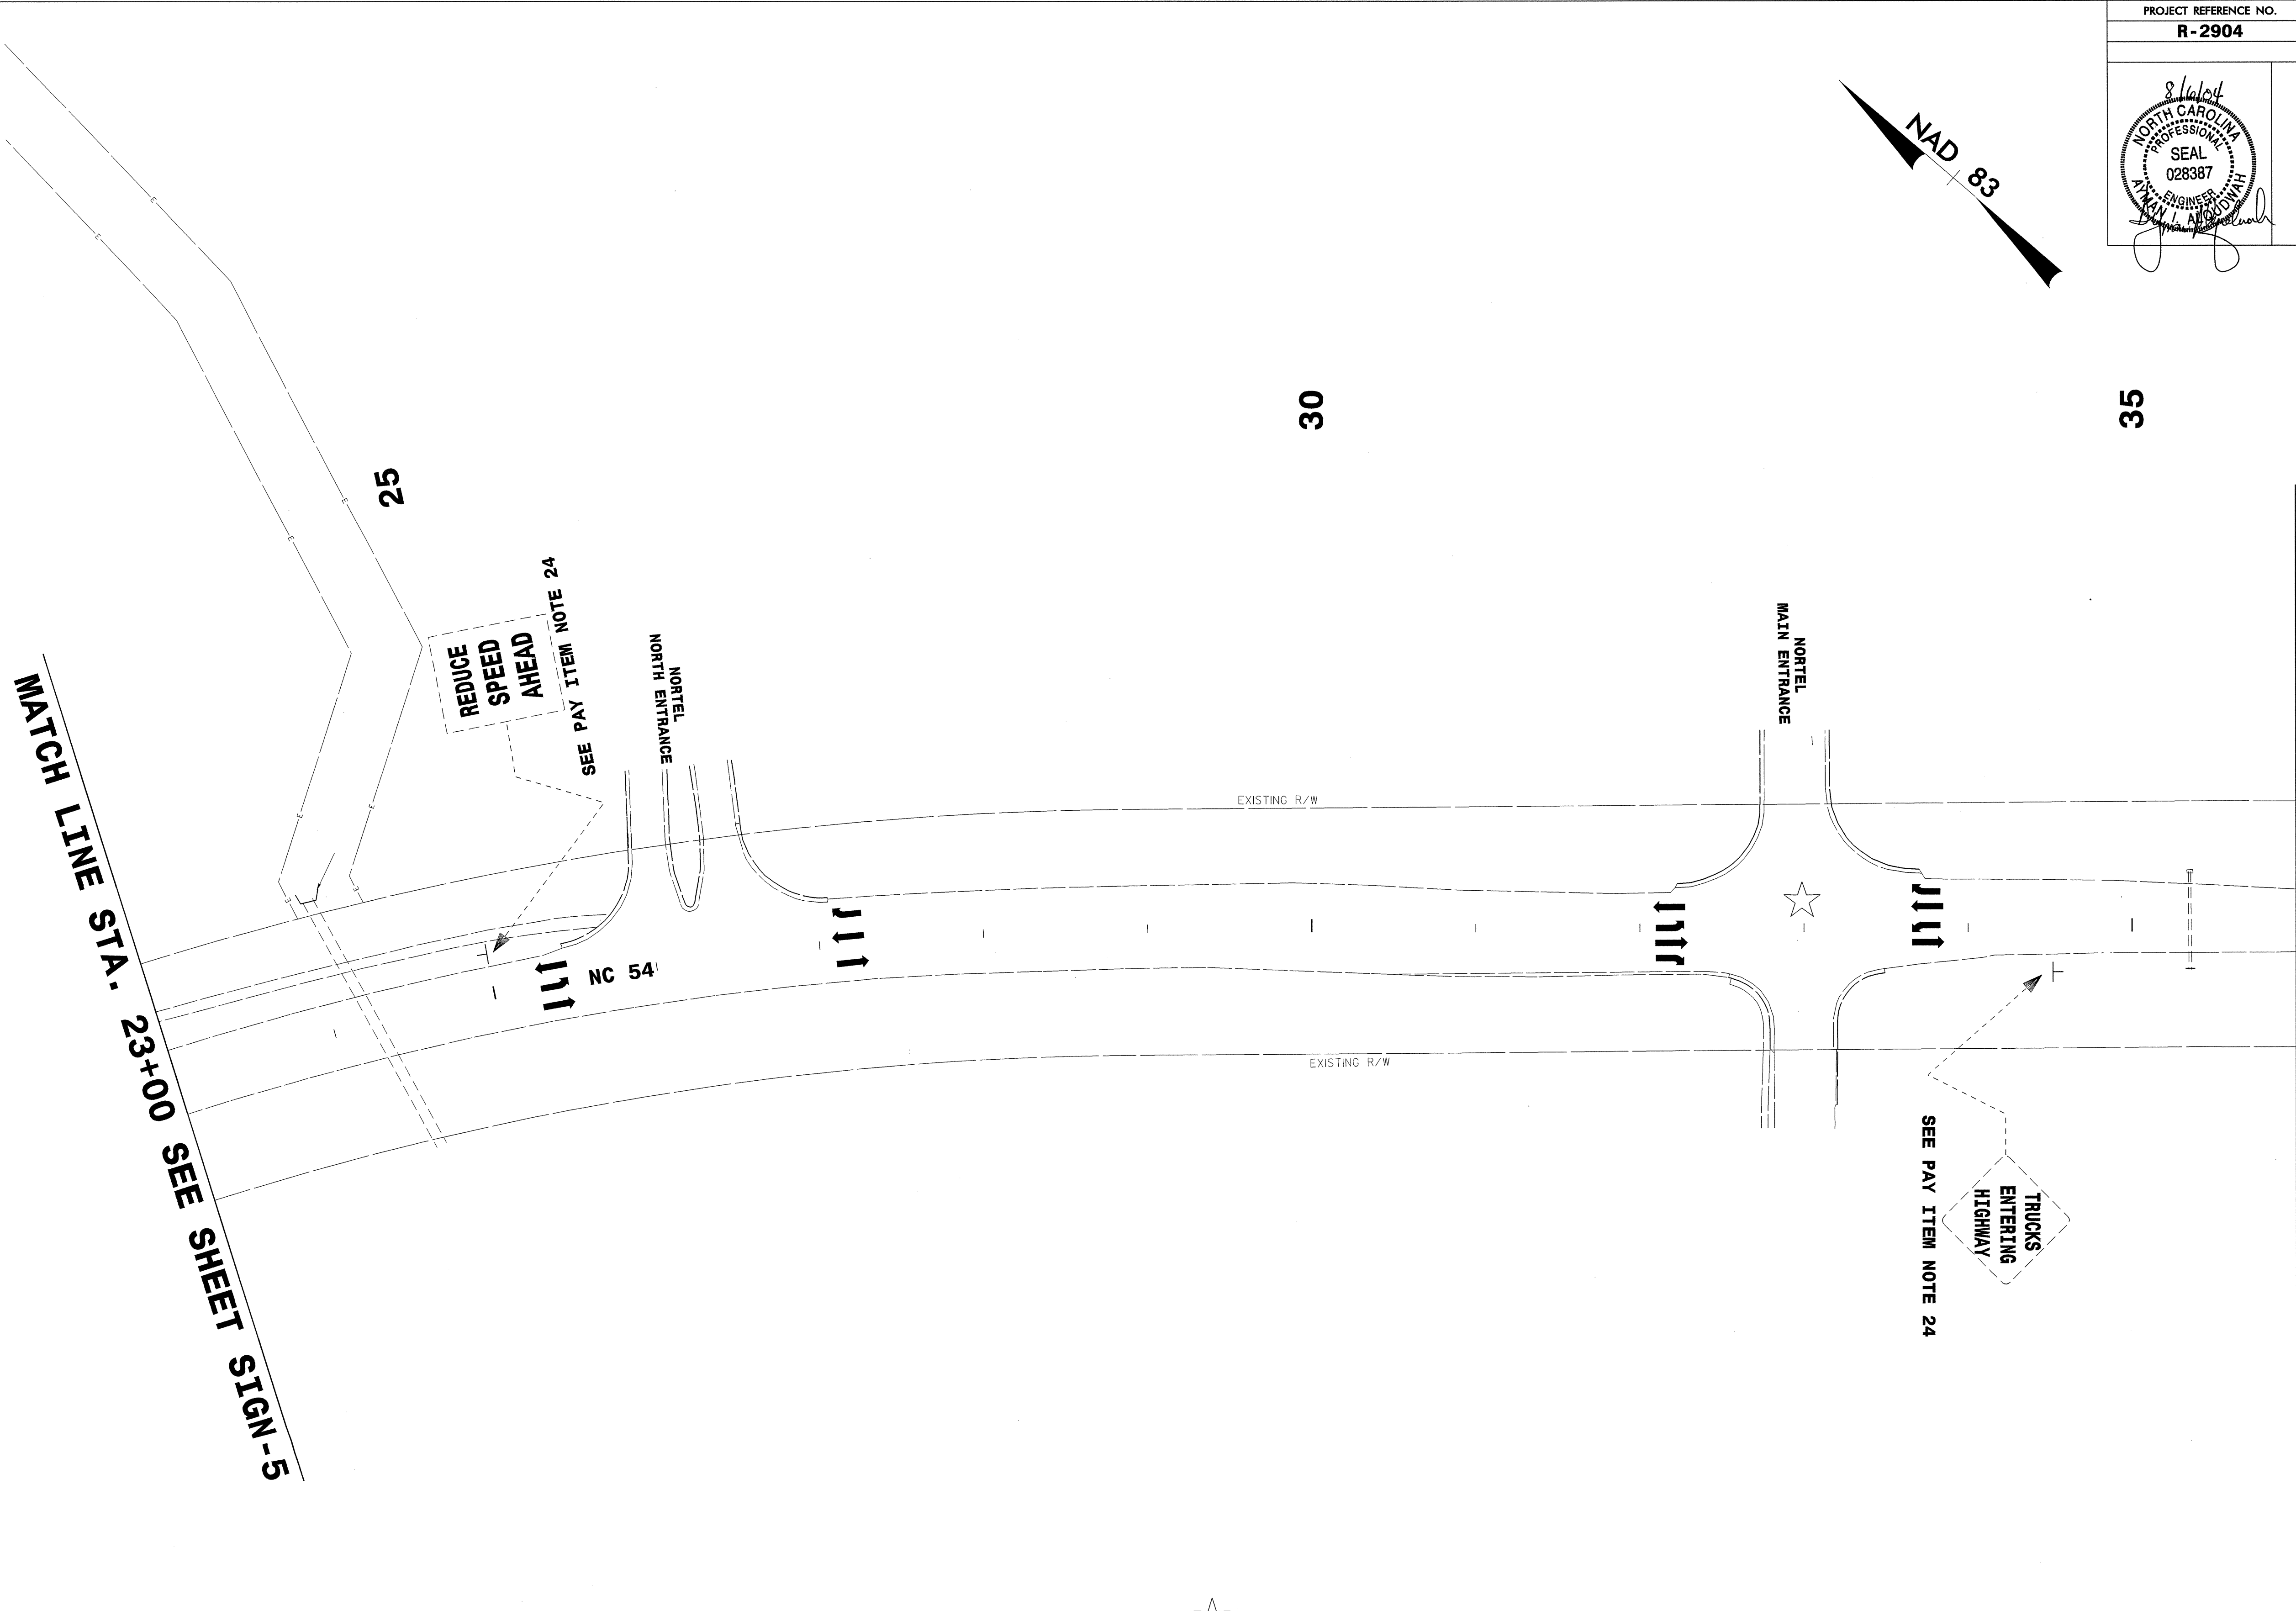


8/17/99

D:\AUG-2004\1443
d:\users\jgiers\sign\TIP_Projects\2904\Existing_Plans\2904sign06exist.psh
dlives

PROJECT REFERENCE NO. R-2904	SHEET NO. SIGN-6
	

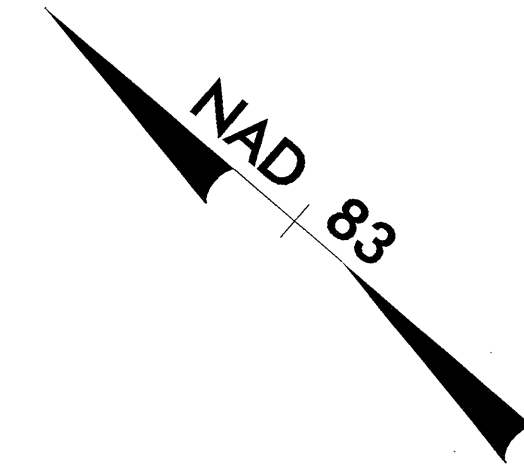

★ EXIST. SIGNAL

EXISTING SIGNING
DAVIS DRIVE (NC 54) TO MIAMI BLVD
STA 23+00 - STA 36+00