


8/23/99

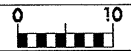


PROJ. REFERENCE NO.  
R-2904

SHEET NO.  
24

150 140 130 120 110 100 90 80 70 60 50 40 30 20 10 0 10 20 30 40 50 60 70 80 90 100 110 120 130 140 150

SOIL TEST RESULTS															
SAMPLE NO.	OFFSET	STATION	DEPTH INTERVAL	AASHTO CLASS.	LL	P.I.	% BY WEIGHT				% PASSING (SIEVES)			% MOISTURE	% ORGANIC
							C. SAND	F. SAND	SILT	CLAY	10	40	200		
S-62	70' RT	55+50	0.0-3.0	A-6(8)	35	19	19.3	24.3	30.3	26.1	92	81	57	-	-
S-63	70' RT	55+50	3.0-6.0	A-7-6(16)	43	23	6.2	27.7	33.9	32.1	99	96	75	-	-

LEGEND:  
 A: RESIDUAL, RED-BROWN AND GRAY, SOFT TO MEDIUM STIFF, MODERATELY PLASTIC, MOIST, SANDY CLAY AND SILTY CLAY  
 B: NON-CRYSTALLINE ROCK (MUDSTONE AND SANDSTONE)

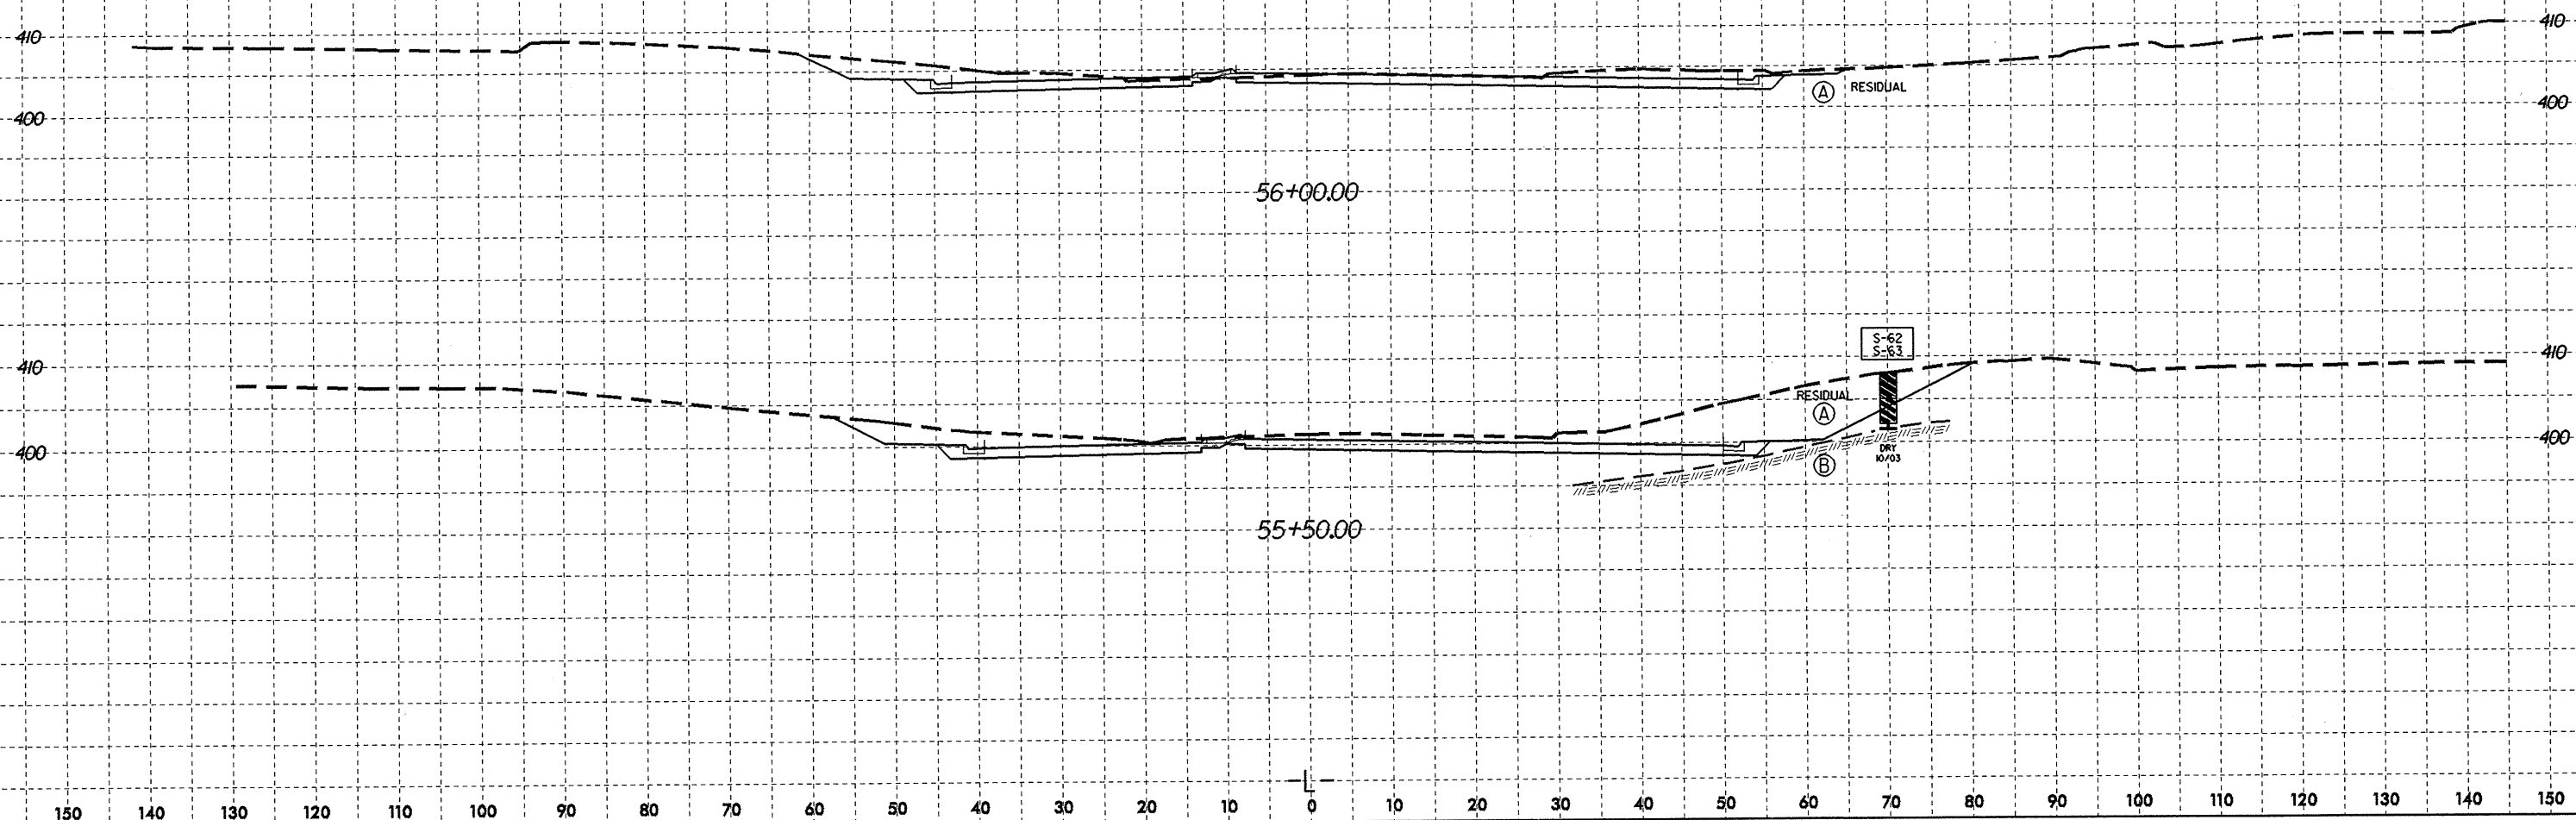

10-DEC-2003 08:07  
R:\PROJECTS\2904\cadd\geotech\Xsections\...\_xp1\_Geo.dgn  
gsr:ps