


PROJECT REFERENCE NO.		SHEET NO.	
R-2904		6	
RW SHEET NO.			
ROADWAY DESIGN ENGINEER		HYDRAULICS ENGINEER	
INCOMPLETE PLANS DO NOT USE FOR ACQUISITION		PRELIMINARY PLANS DO NOT USE FOR CONSTRUCTION	

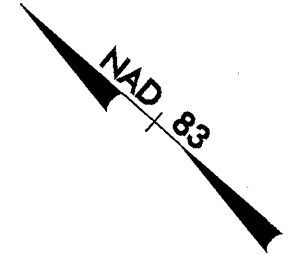

-L-
 PIs Sta 48+33.92
 Fs = 3'00" 56.0"
 Ls = 200.00
 LT = 133.35
 ST = 66.68

MATCH TO SHEET 5 STA. 36+00

MATCH TO SHEET 7 STA. 49+00

