


STATE OF NORTH CAROLINA  
DEPT. OF TRANSPORTATION  
DIVISION OF HIGHWAYS  
RALEIGH, N.C.

ENGLISH DETAIL DRAWING FOR  
**DRIVEWAY TURNOUT**  
RADIUS TYPE

SHEET 1 OF 2  
**848D02**

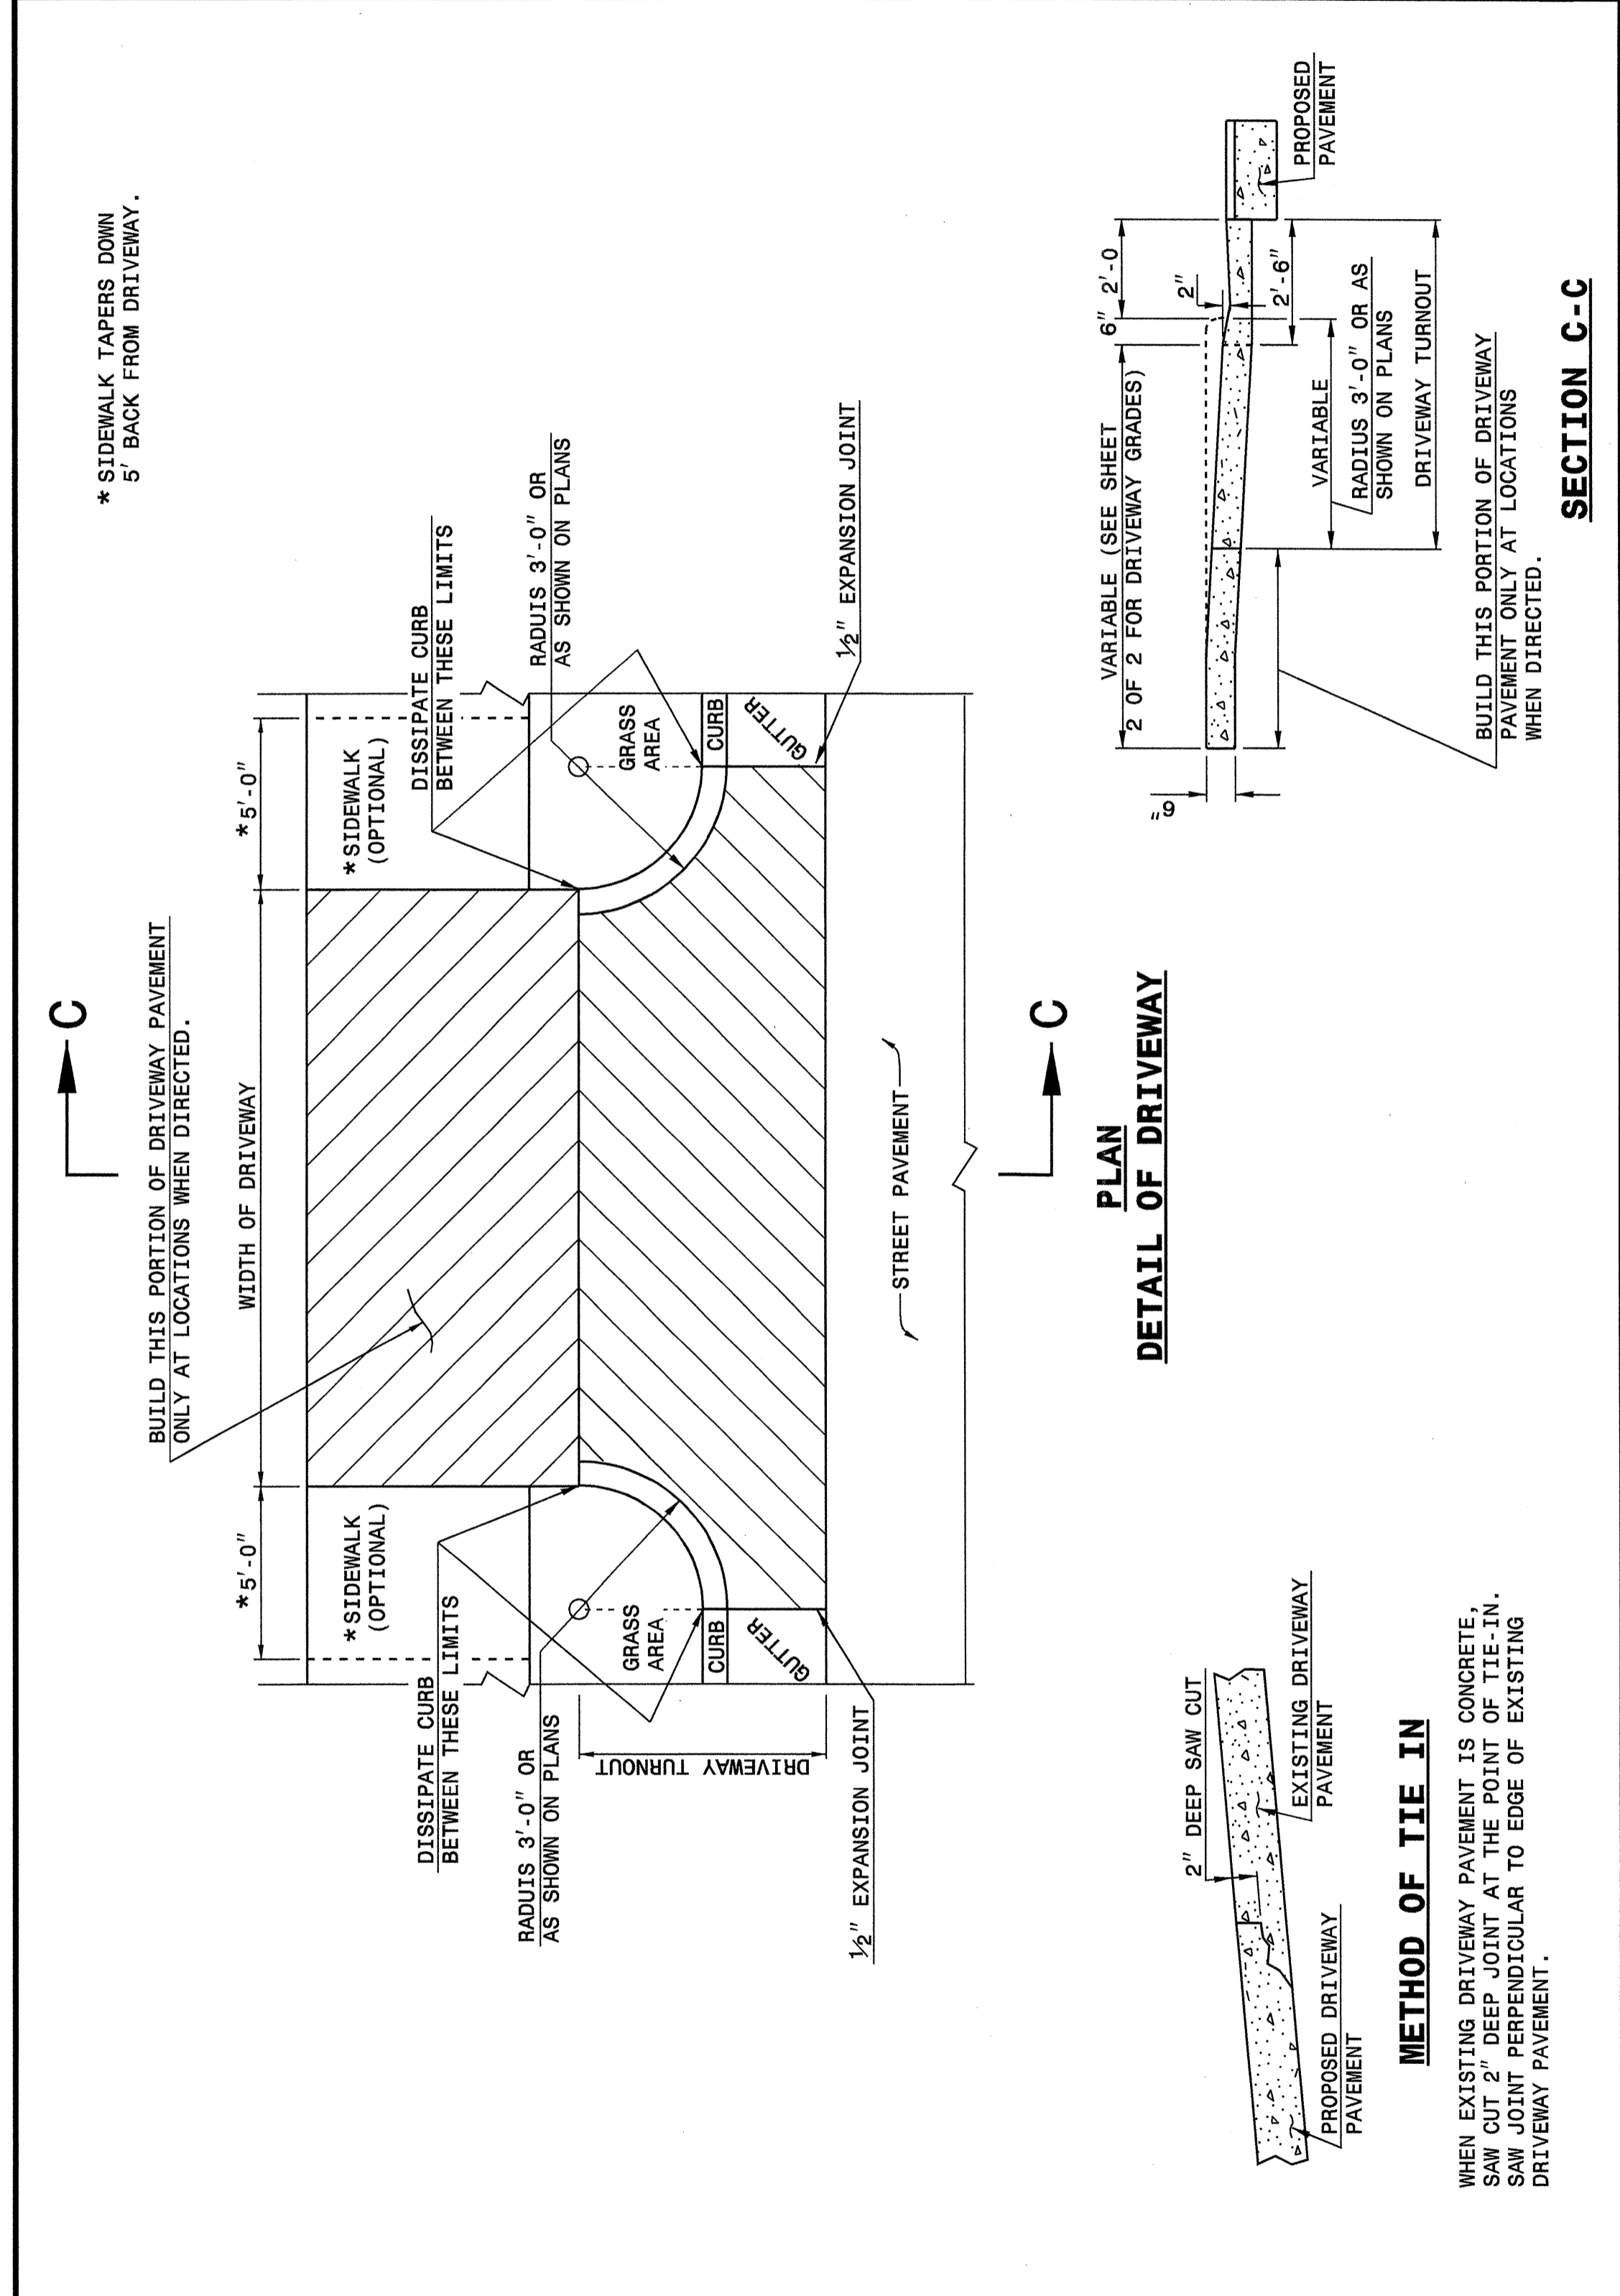

STATE OF NORTH CAROLINA  
DEPT. OF TRANSPORTATION  
DIVISION OF HIGHWAYS  
RALEIGH, N.C.


ENGLISH DETAIL DRAWING FOR  
**DRIVEWAY TURNOUT**  
RADIUS TYPE

SHEET 1 OF 2  
**848D02**

STATE OF NORTH CAROLINA  
DEPT. OF TRANSPORTATION  
DIVISION OF HIGHWAYS  
RALEIGH, N.C.

ENGLISH DETAIL DRAWING FOR  
**DRIVEWAY TURNOUT**  
DRIVEWAY GRADES

SHEET 2 OF 2  
**848D02**

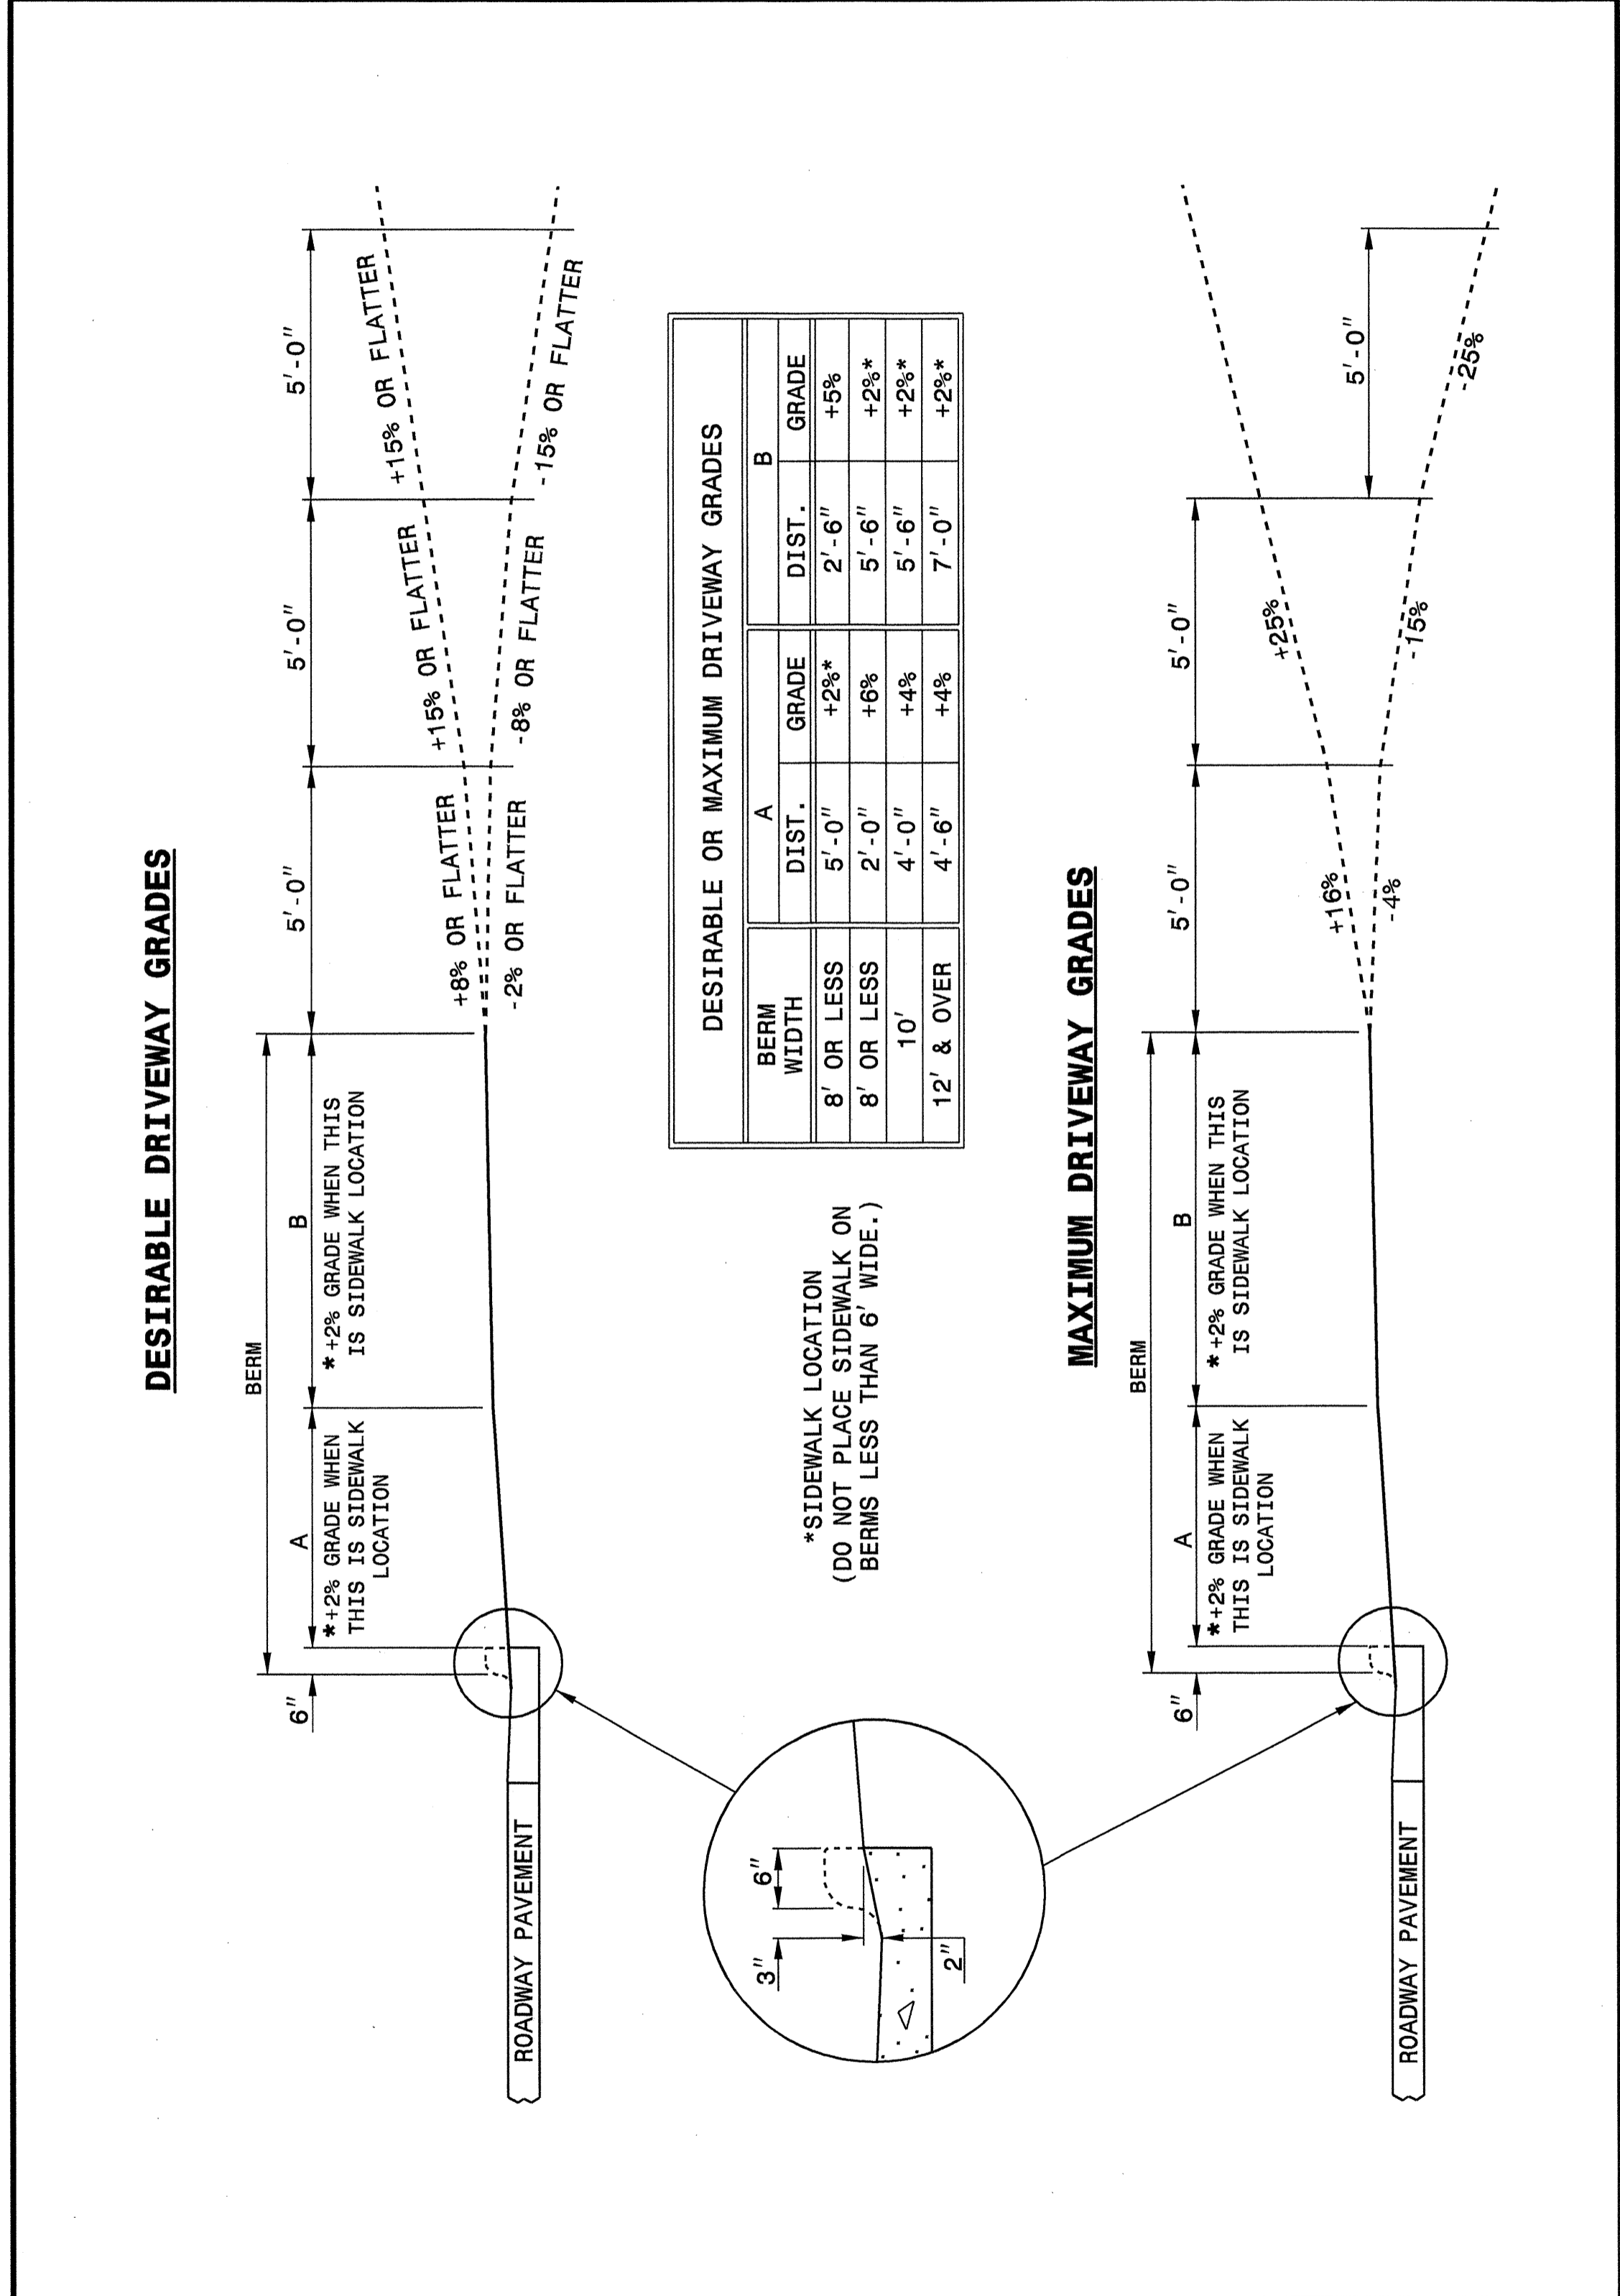

STATE OF NORTH CAROLINA  
DEPT. OF TRANSPORTATION  
DIVISION OF HIGHWAYS  
RALEIGH, N.C.


ENGLISH DETAIL DRAWING FOR  
**DRIVEWAY TURNOUT**  
DRIVEWAY GRADES

SHEET 2 OF 2  
**848D02**

**DESIGN SERVICES UNIT**  
STANDARDS AND SPECIAL DESIGN  
Office 919-250-4128 FAX 919-250-4119

**SEE PLATE FOR TITLE**

ORIGINAL BY: 2002 STD.848.02 DATE: \_\_\_\_\_  
 MODIFIED BY: E.E. WARD DATE: 03-27-03  
 CHECKED BY: [Signature] DATE: 10-03  
 FILE SPEC.: /usr/64802/02std848/eng1ish/84802/848d02.dgn

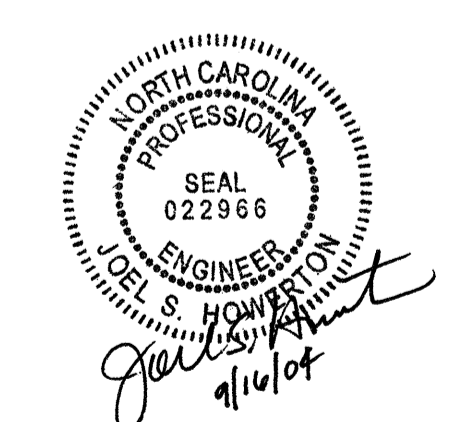

14-001-003 09/05  
 1/4" Special Details, eucward.stds.02, Stds to Special Details/english/84802/0848d02.dgn  
 artwork - AT 05/12/06