


END STATE PROJECT R-2904
STA. 57+38.87 -L-

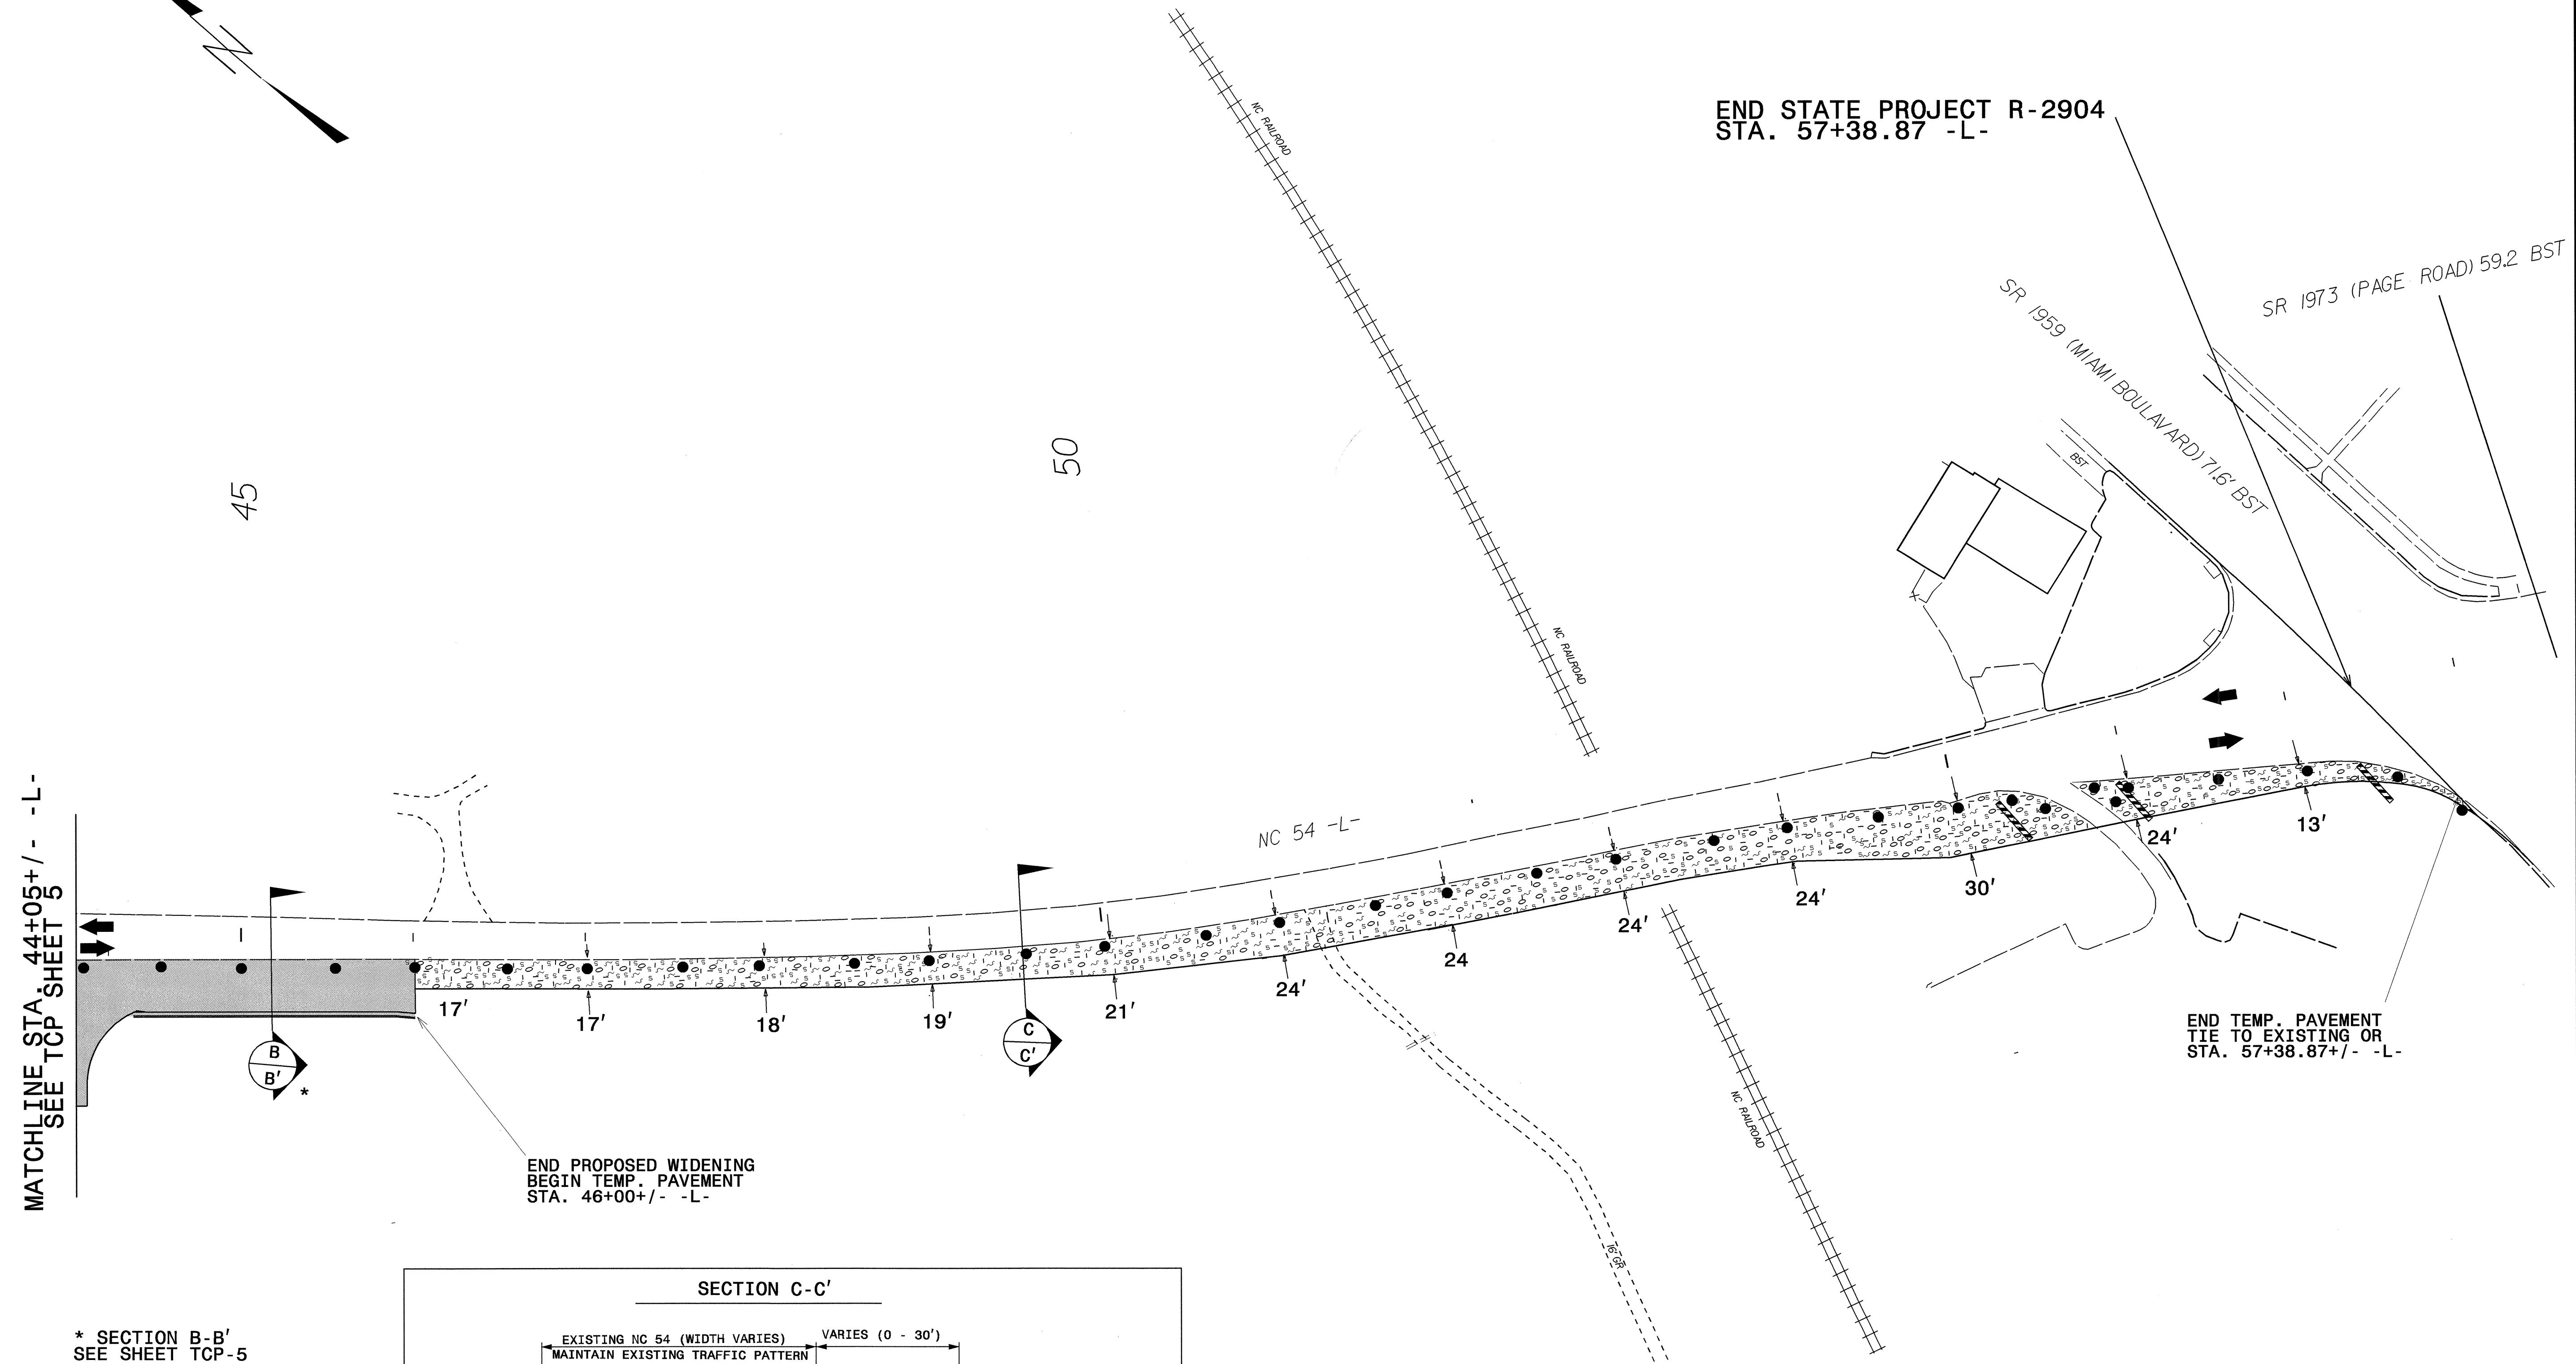


MATCHLINE STA. 44+05+/- -L-
SEE TCP SHEET 5

END PROPOSED WIDENING
BEGIN TEMP. PAVEMENT
STA. 46+00+/- -L-

END TEMP. PAVEMENT
TIE TO EXISTING OR
STA. 57+38.87+/- -L-

* SECTION B-B'
SEE SHEET TCP-5

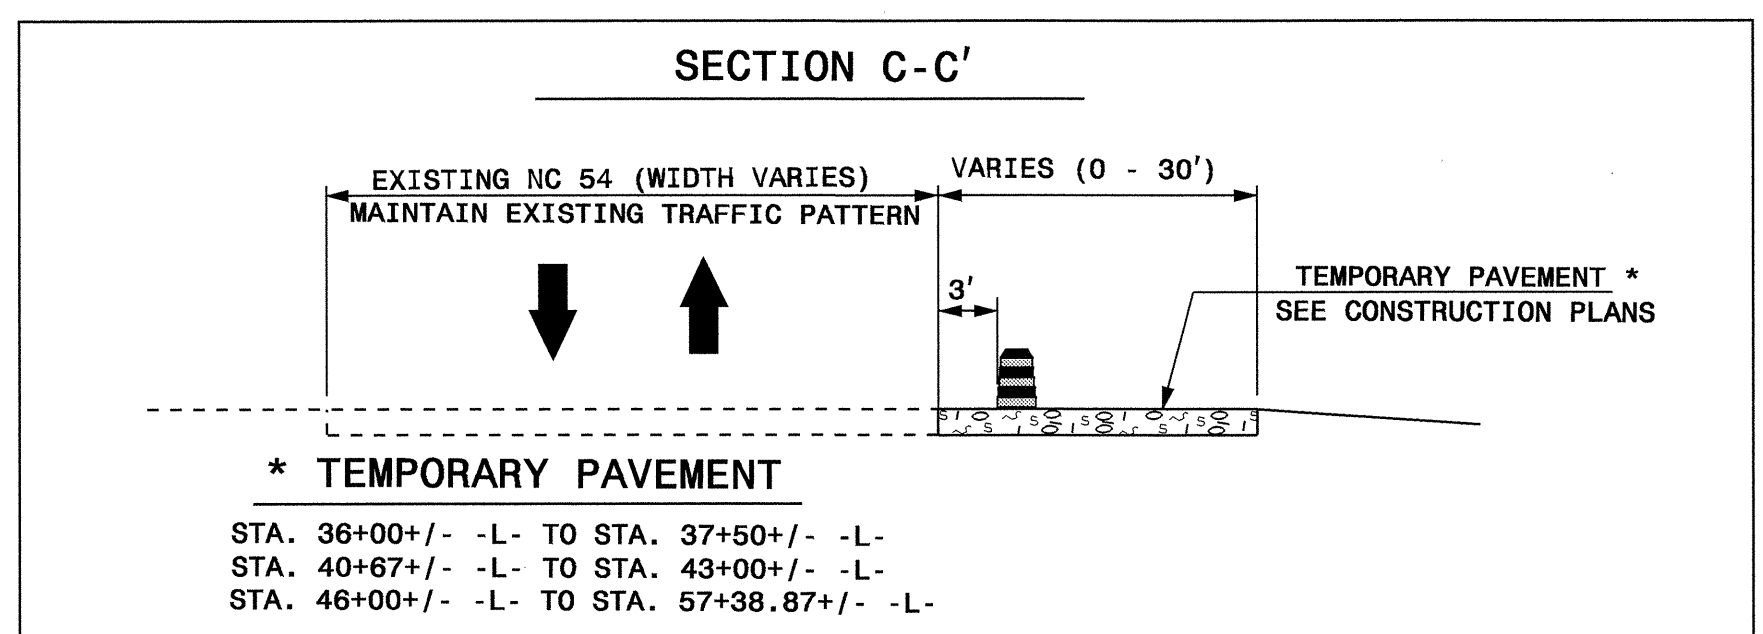

APPROVED: <i>[Signature]</i> DATE: 7-20-04	PHASE I										
	SCALE: NONE										
	DATE: JUL 04		<table border="1"> <tr> <th colspan="2">REVISIONS</th> </tr> <tr> <td> </td> <td> </td> </tr> <tr> <td> </td> <td> </td> </tr> <tr> <td> </td> <td> </td> </tr> </table>	REVISIONS							
	REVISIONS										
DESIGN BY: MM	<table border="1"> <tr> <td>CADD</td> <td> </td> </tr> <tr> <td>FILE</td> <td> </td> </tr> </table>	CADD		FILE							
CADD											
FILE											
REVIEWED BY: JG											