


### UTILITIES BY OTHERS


**NOTE:**  
ALL PROPOSED UTILITY WORK  
SHOWN ON THIS SHEET WILL  
BE DONE BY OTHERS

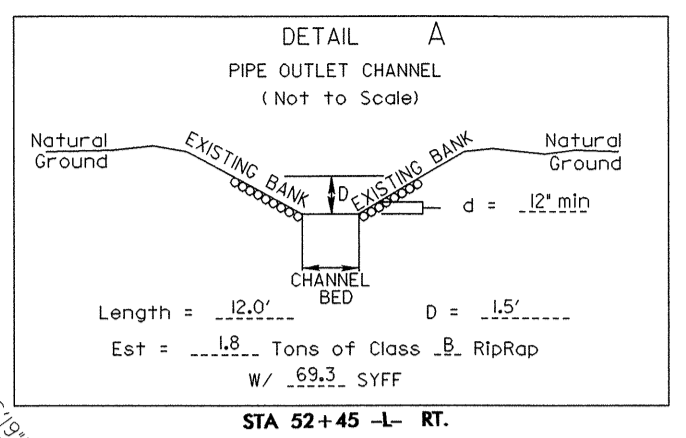

Pls Sta 48+33.92  
Fs = 3'00" 56.0"  
Ls = 200.00  
LT = 133.35  
ST = 66.68


Pls Sta 49+85.99  
Δ = 5'08" 54.3" (LT)  
L = 170.73  
R = 85.42  
R = 1,900.00  
SE = 0.04

Pls Sta 51+37.98  
Fs = 3'00" 56.0"  
Ls = 200.00  
LT = 133.35  
ST = 66.68

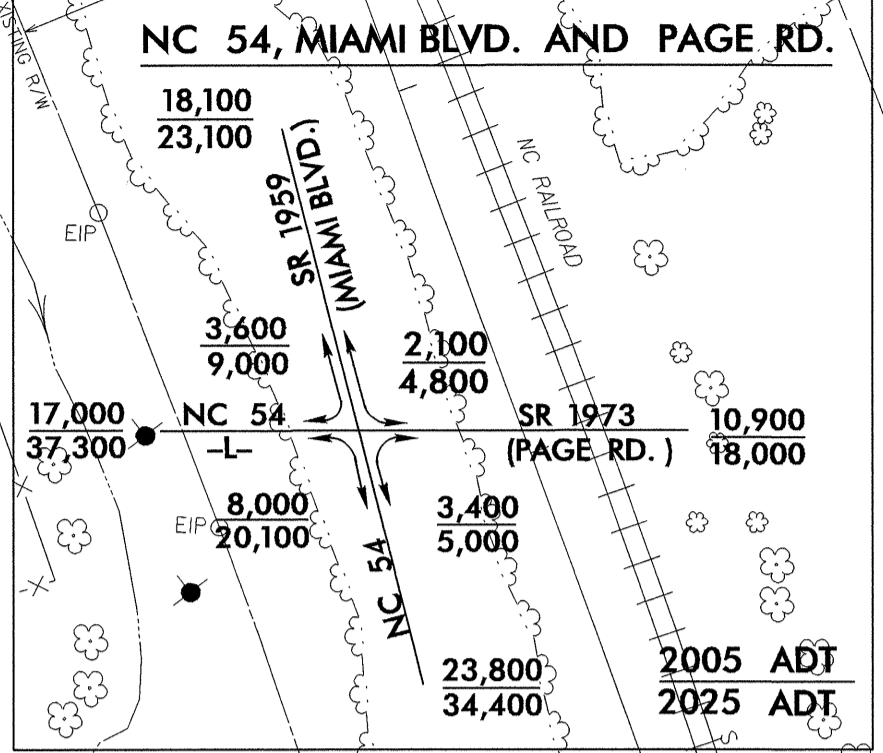

STA. 57+38.87 -L- END STATE PROJECT R-2904

MATCH TO SHEET U0-4 STA. 48+50

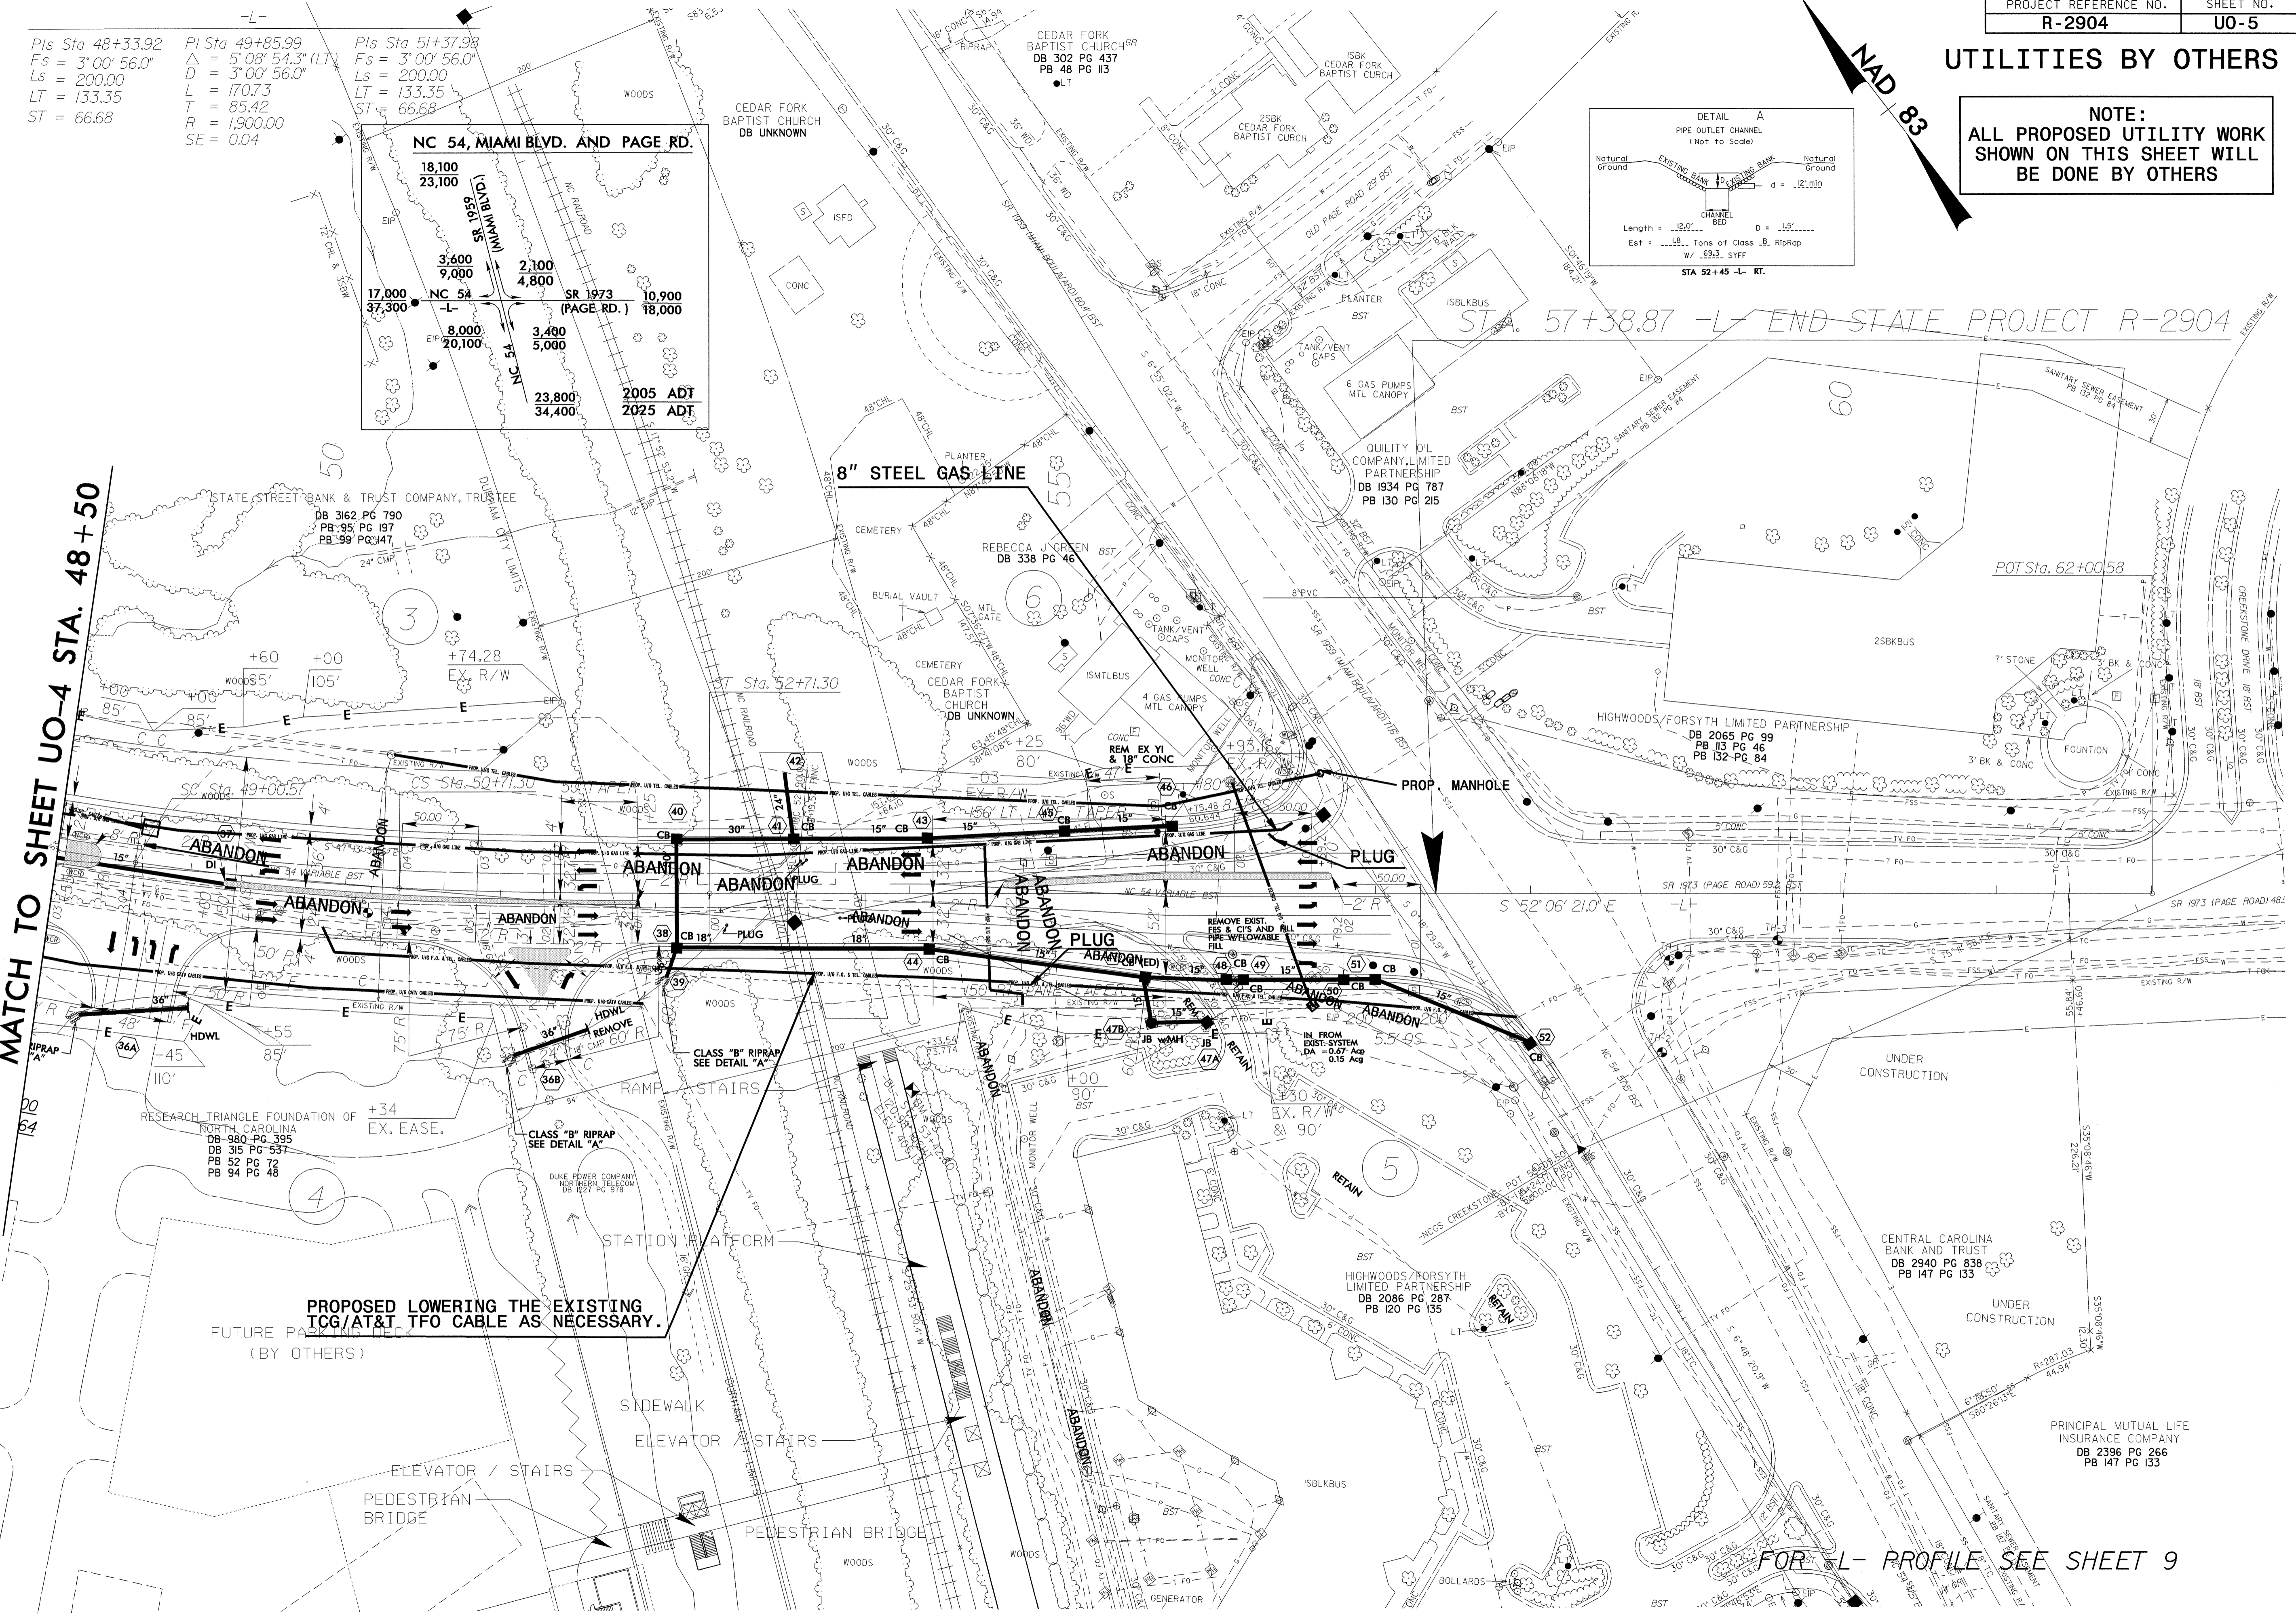

**PROPOSED LOWERING THE EXISTING  
TCG/AT&T TFO CABLE AS NECESSARY.**  
FUTURE PARKING DECK  
(BY OTHERS)

FOR -L- PROFILE SEE SHEET 9

30-SEP-2004 15:51 U:\P\2904\U0-5\U0-5.DGN  
R:\Utilities\Proj\U0-5\U0-5.dwg  
8/17/99