


5/14/99


PROJECT REFERENCE NO.	SHEET NO.
R-2904	UC-6
DESIGNED BY: JH	
DRAWN BY: JH	
CHECKED BY: CDB	
APPROVED BY: CDB	
REVISED:	
NORTH CAROLINA DEPARTMENT OF TRANSPORTATION DESIGN SERVICES UNIT PHONE: (919)250-4128 FAX: (919)250-4119	
UTILITY CONSTRUCTION PLANS ONLY	

### UTILITY CONSTRUCTION

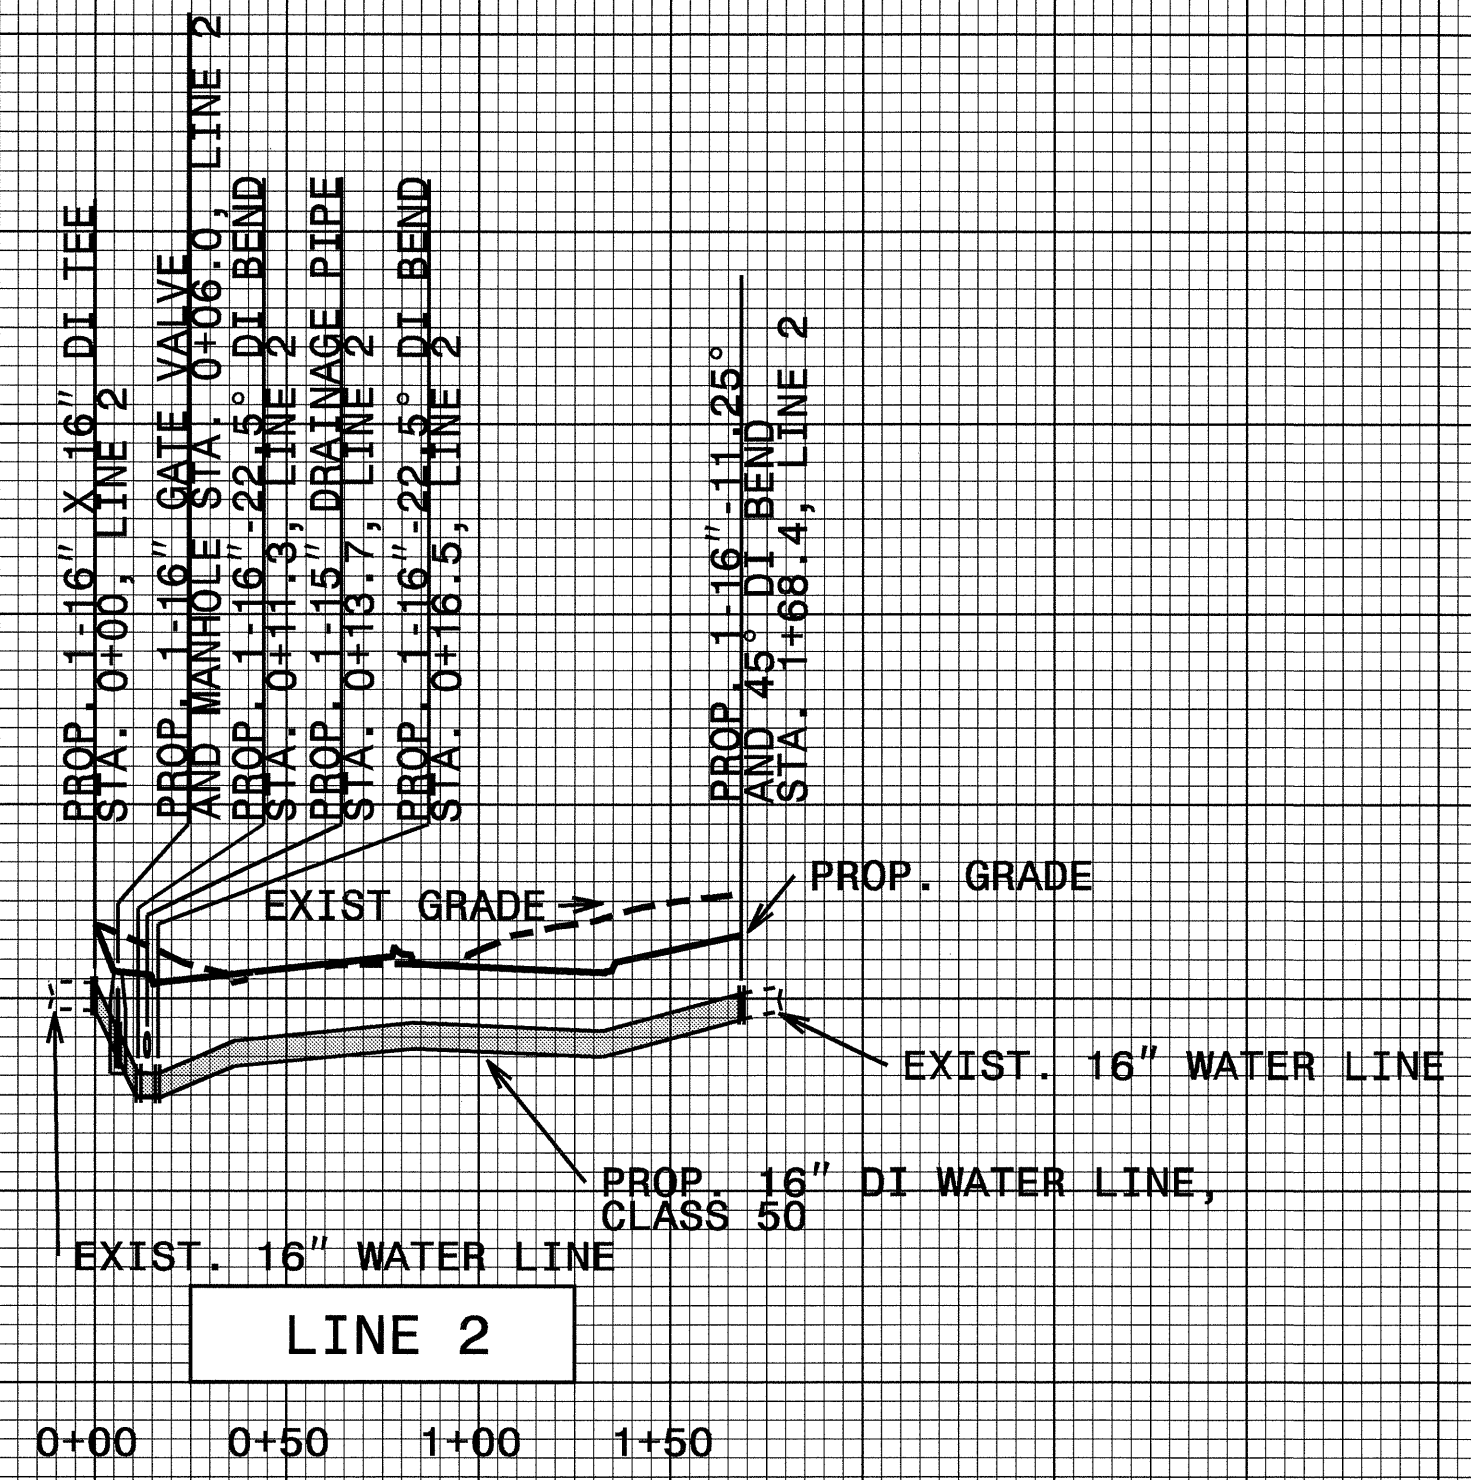


LINE 2

0+00 0+50 1+00 1+50

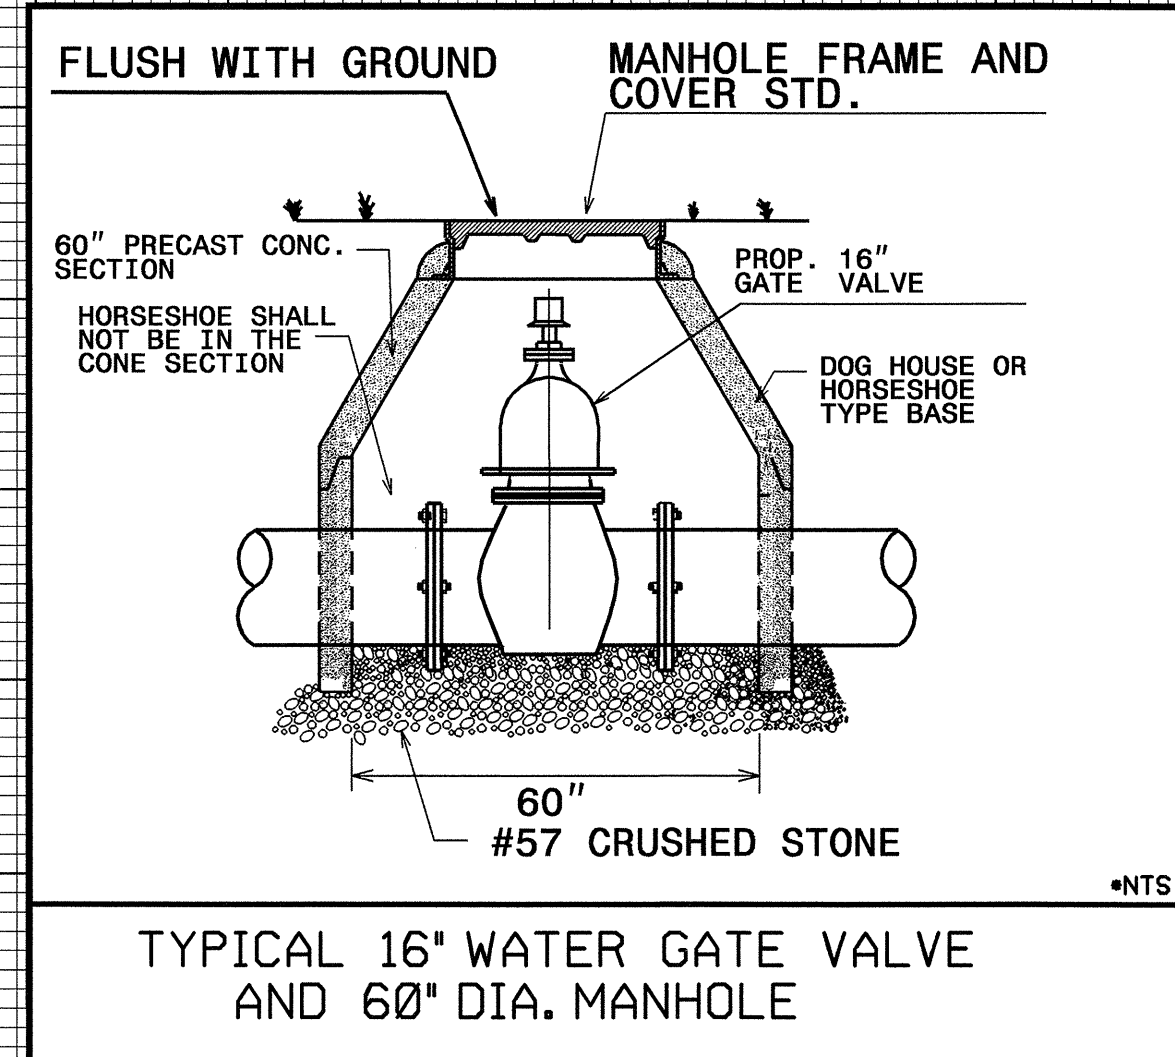

TYPICAL 16" WATER GATE VALVE AND 60" DIA. MANHOLE

\*NTS

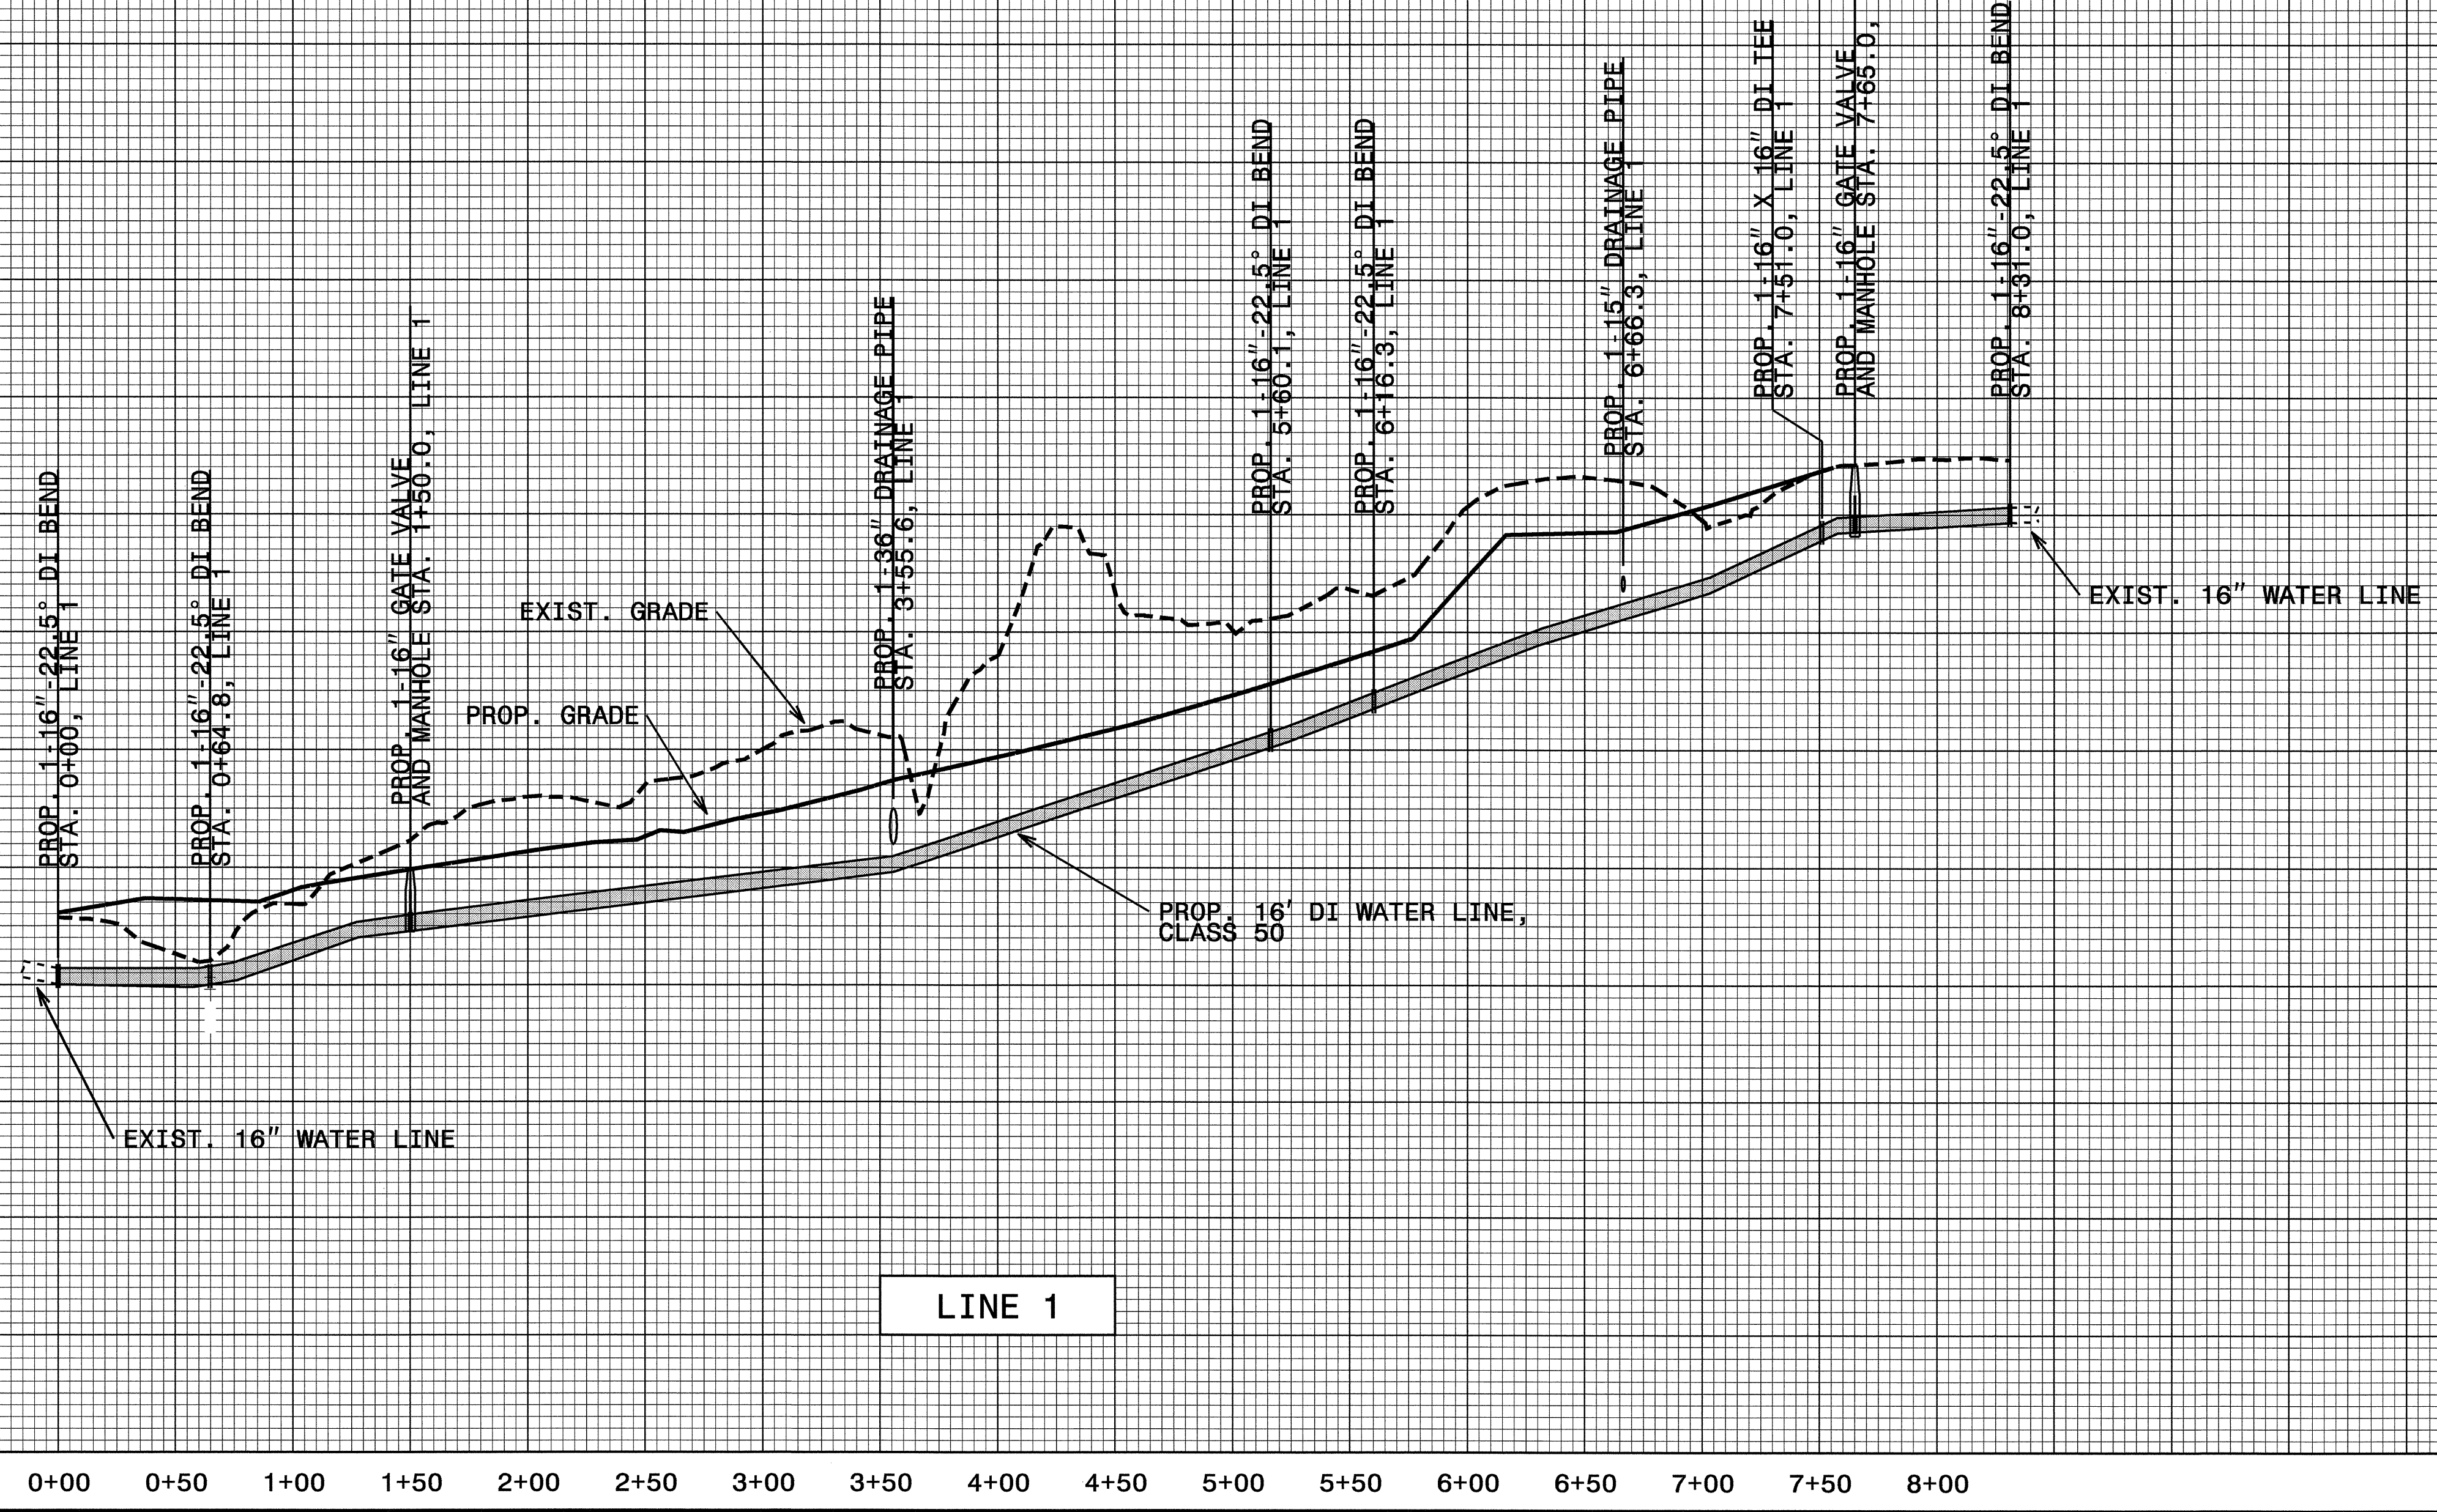

LINE 1

0+00 0+50 1+00 1+50 2+00 2+50 3+00 3+50 4+00 4+50 5+00 5+50 6+00 6+50 7+00 7+50 8+00

20-SEP-2004 08:32 R:\Utilities\Rich\_Ut\Projects\2904\_ut\_upr\_UC7.dgn