



8/23/99

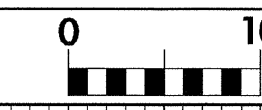

PROJ. REFERENCE NO.	SHEET NO.
R-2904	X-25

150 140 130 120 110 100 90 80 70 60 50 40 30 20 10 0 10 20 30 40 50 60 70 80 90 100 110 120 130 140 150

END STATE PROJECT R-2904 -L- STA 57+38.87

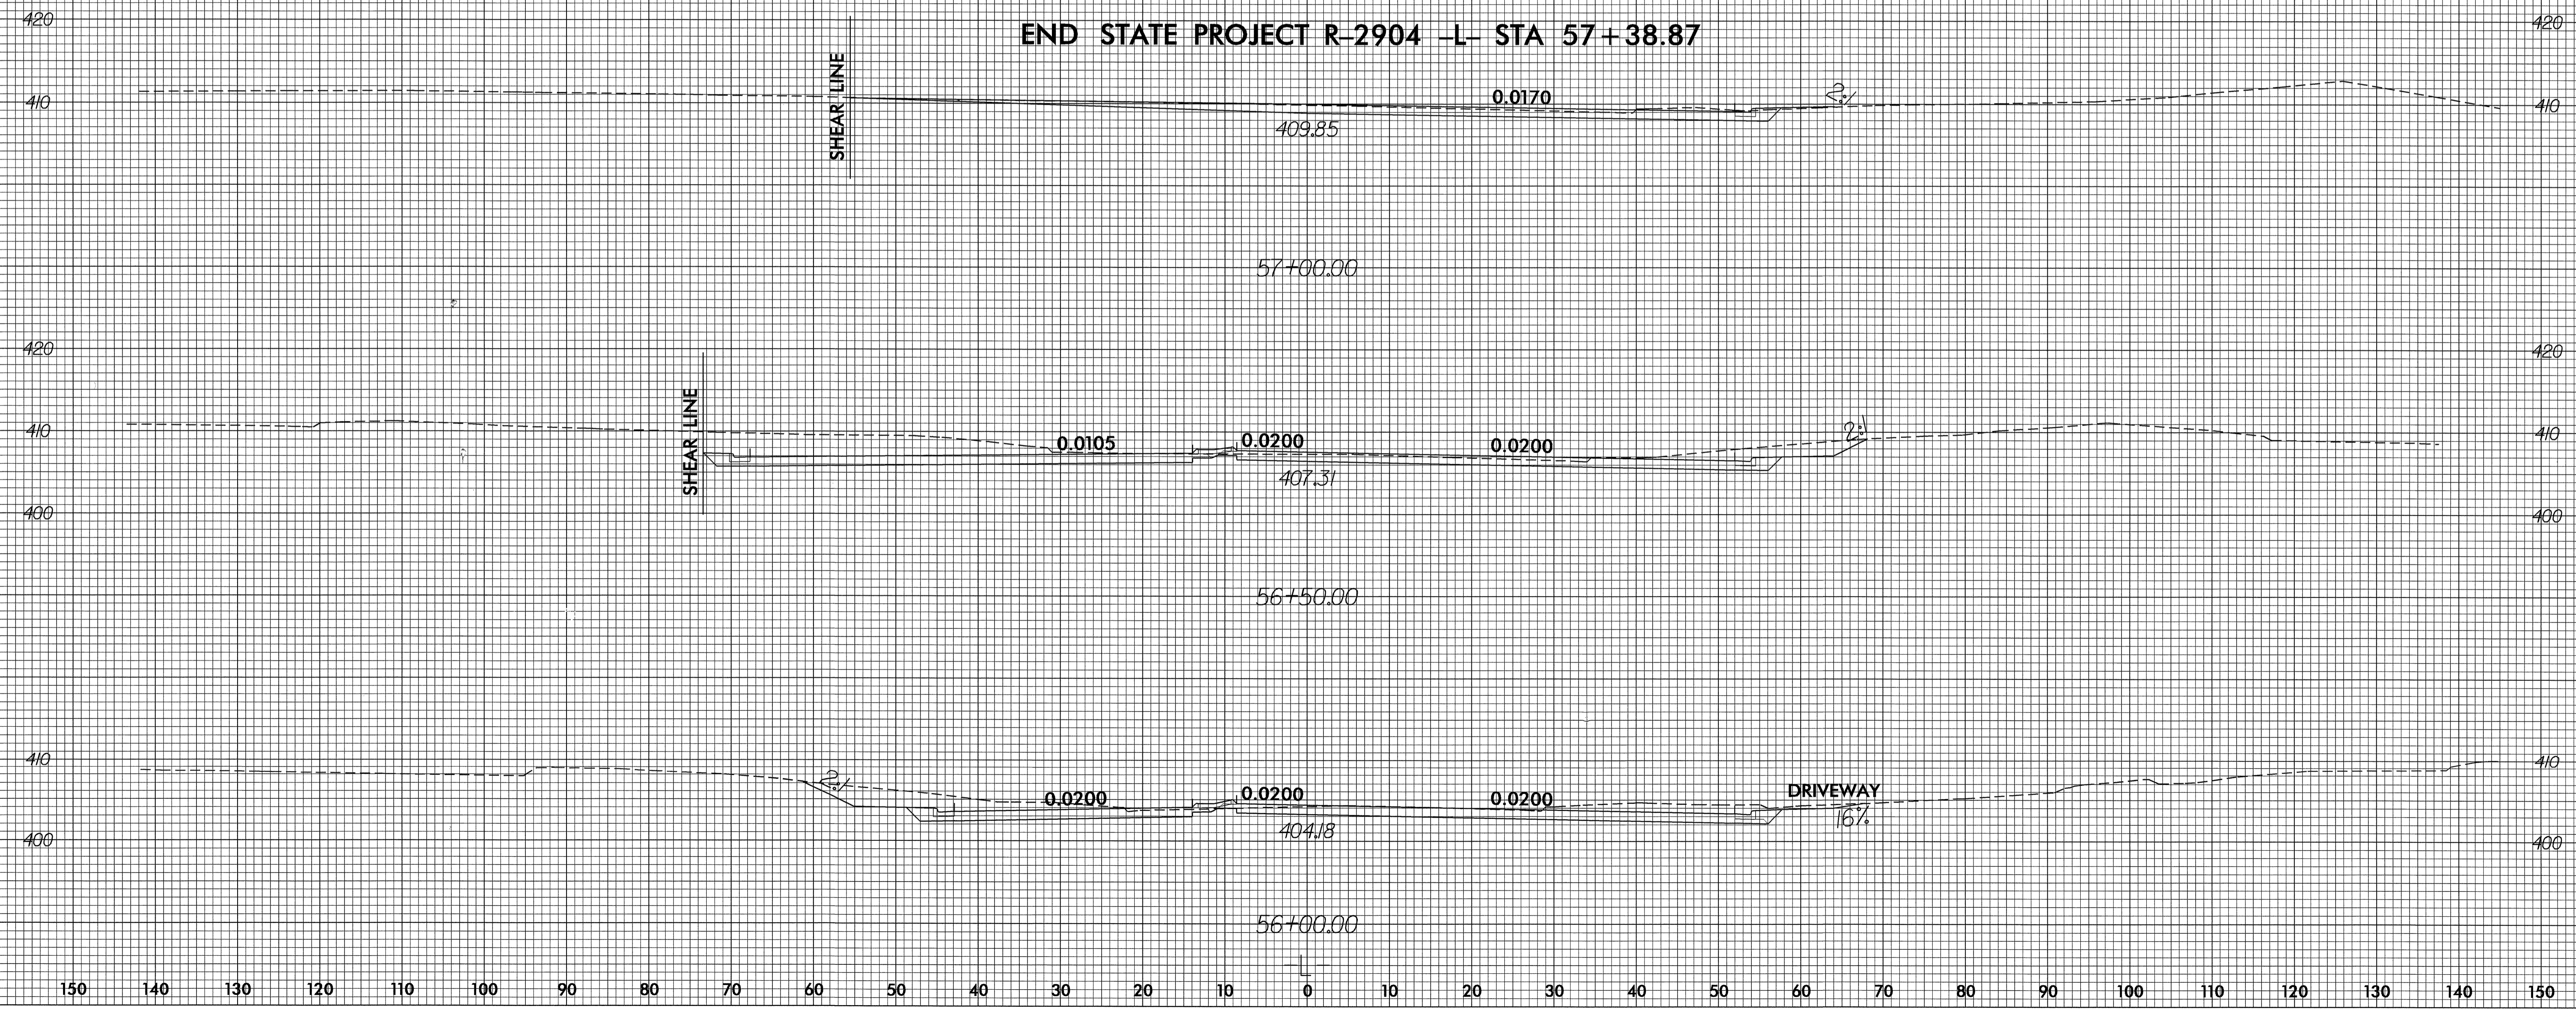

150 140 130 120 110 100 90 80 70 60 50 40 30 20 10 0 10 20 30 40 50 60 70 80 90 100 110 120 130 140 150

04-AUG-2004 08:15
 R:\xsc\1_xpl.dgn AT RD212397
 TFDuncan