



8/23/99

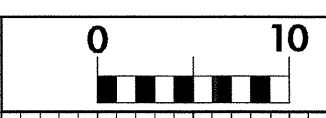

PROJ. REFERENCE NO.	SHEET NO.
R-2904	X-24

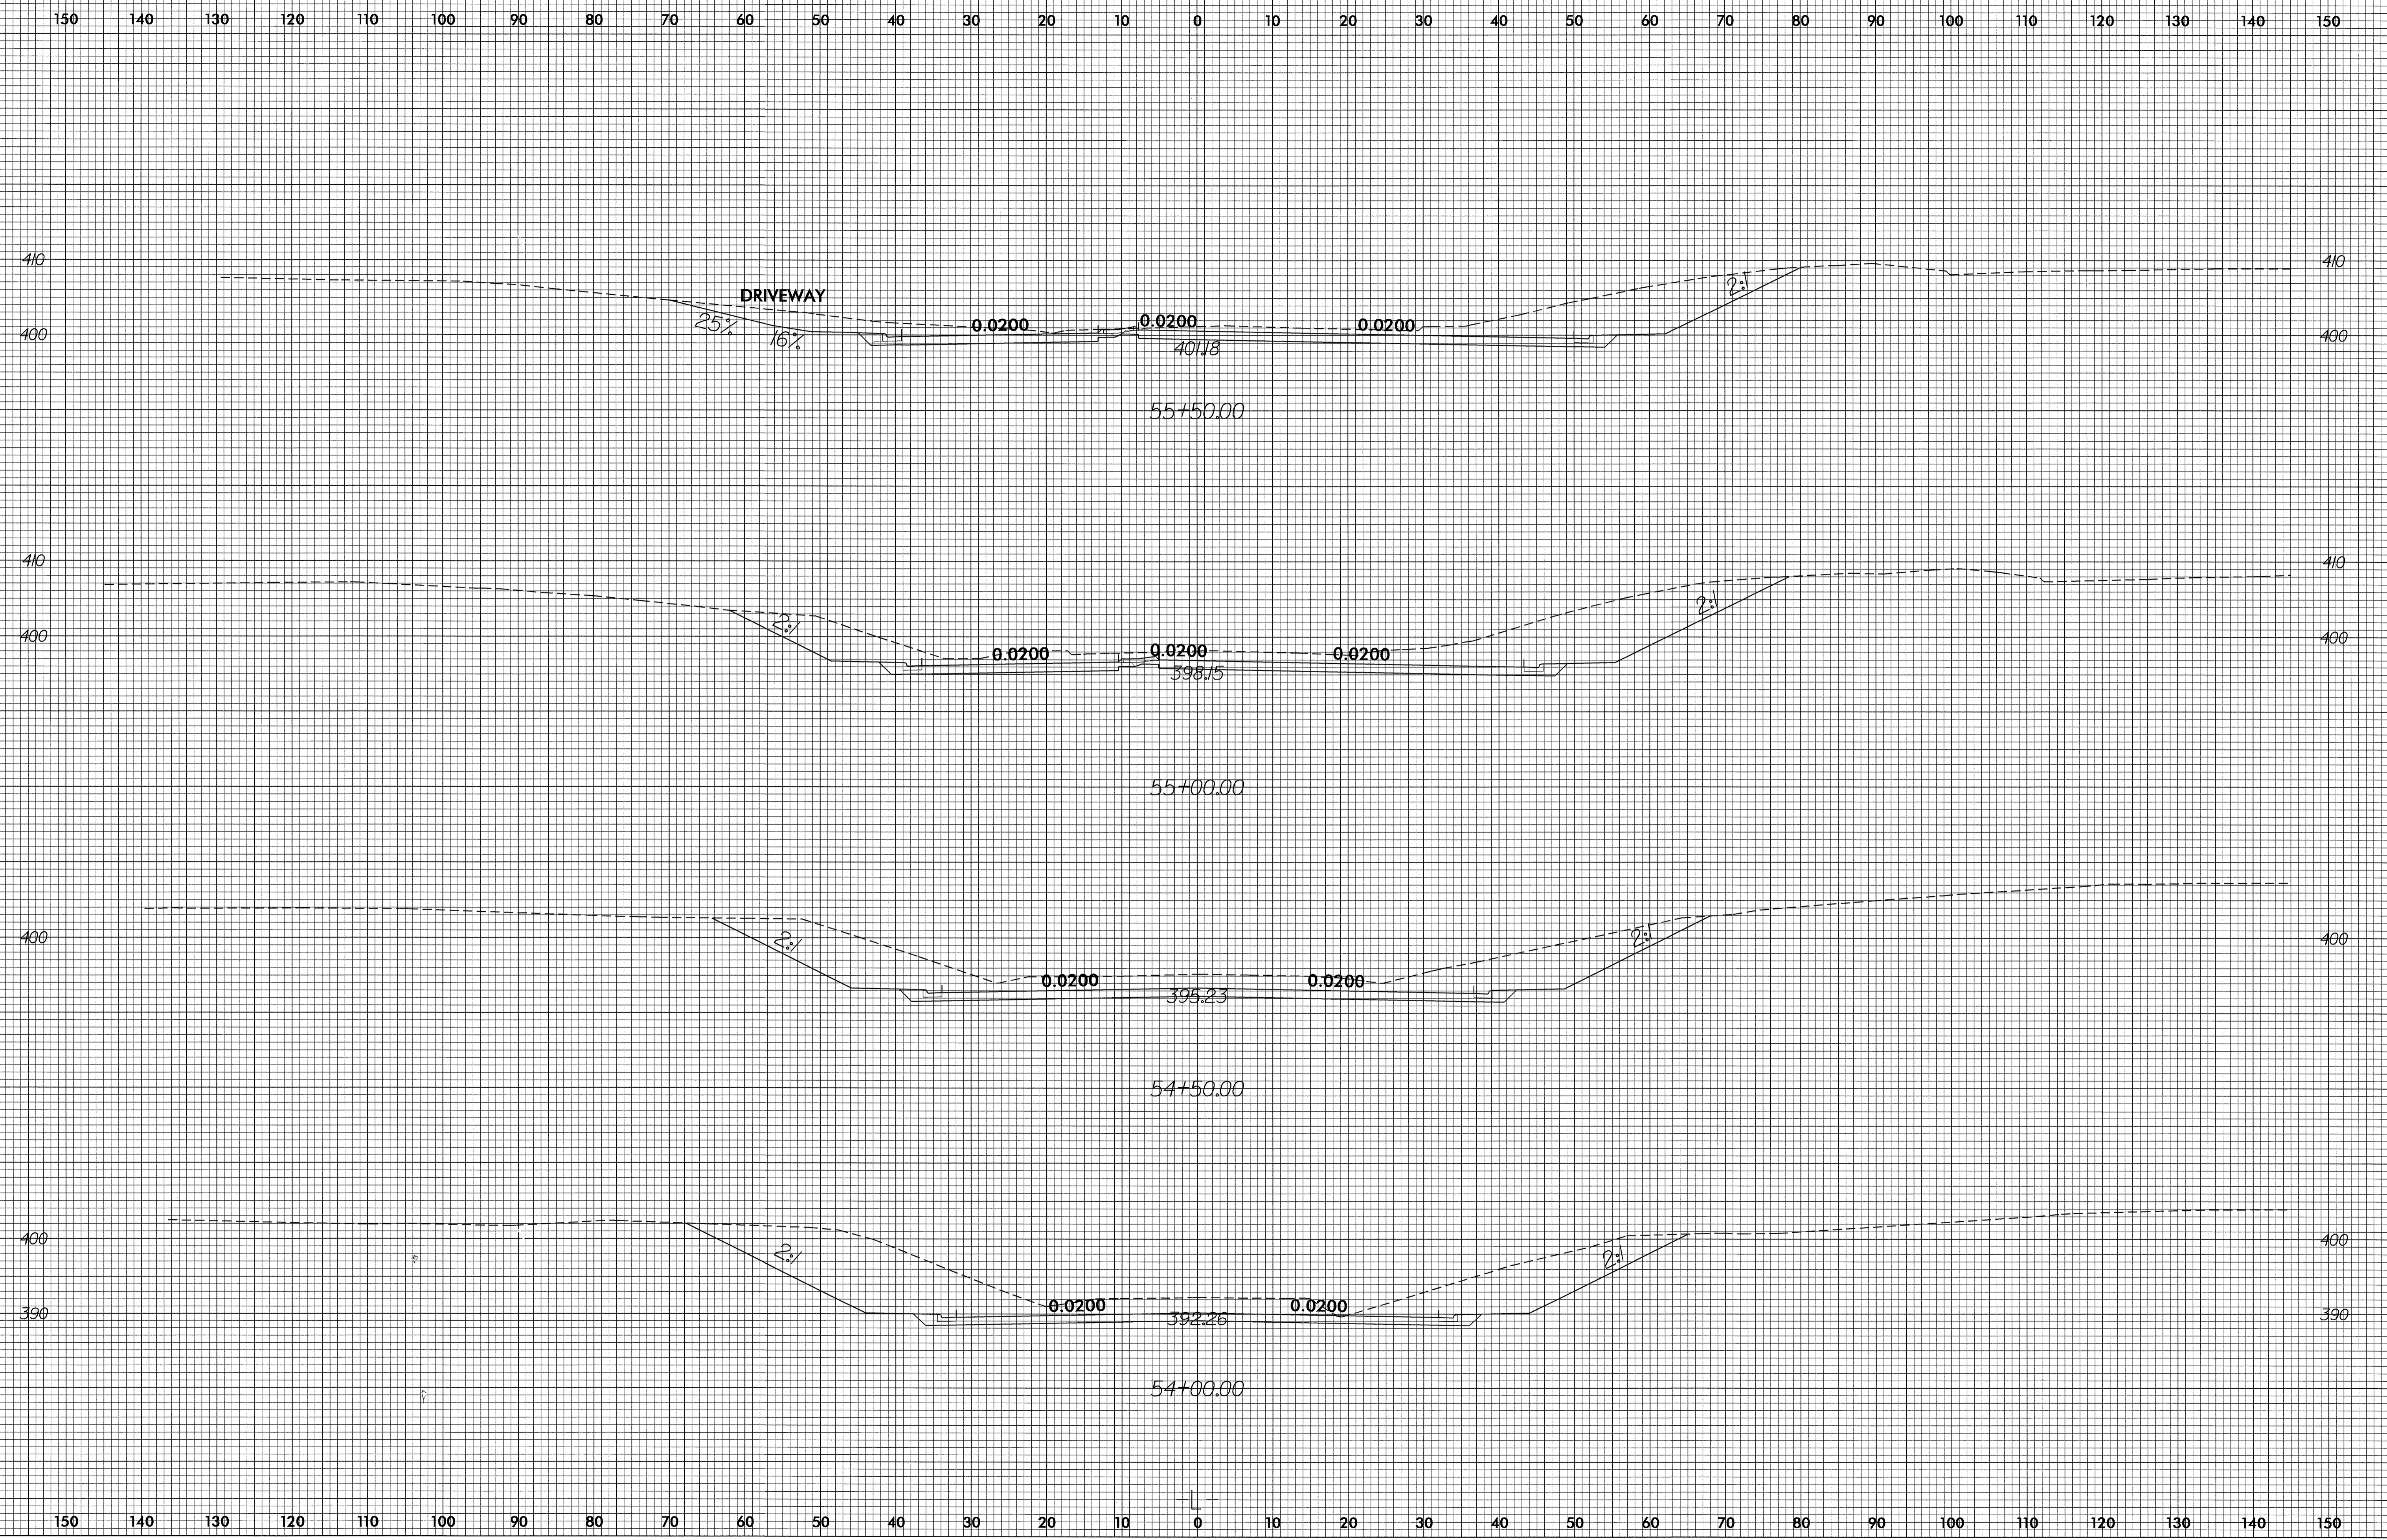

04-AUG-2004 08:15
F:\xsc\1_xpl.dgn RD212397