



8/23/99

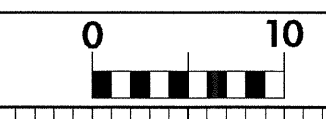

PROJ. REFERENCE NO.	SHEET NO.
R-2904	X-20

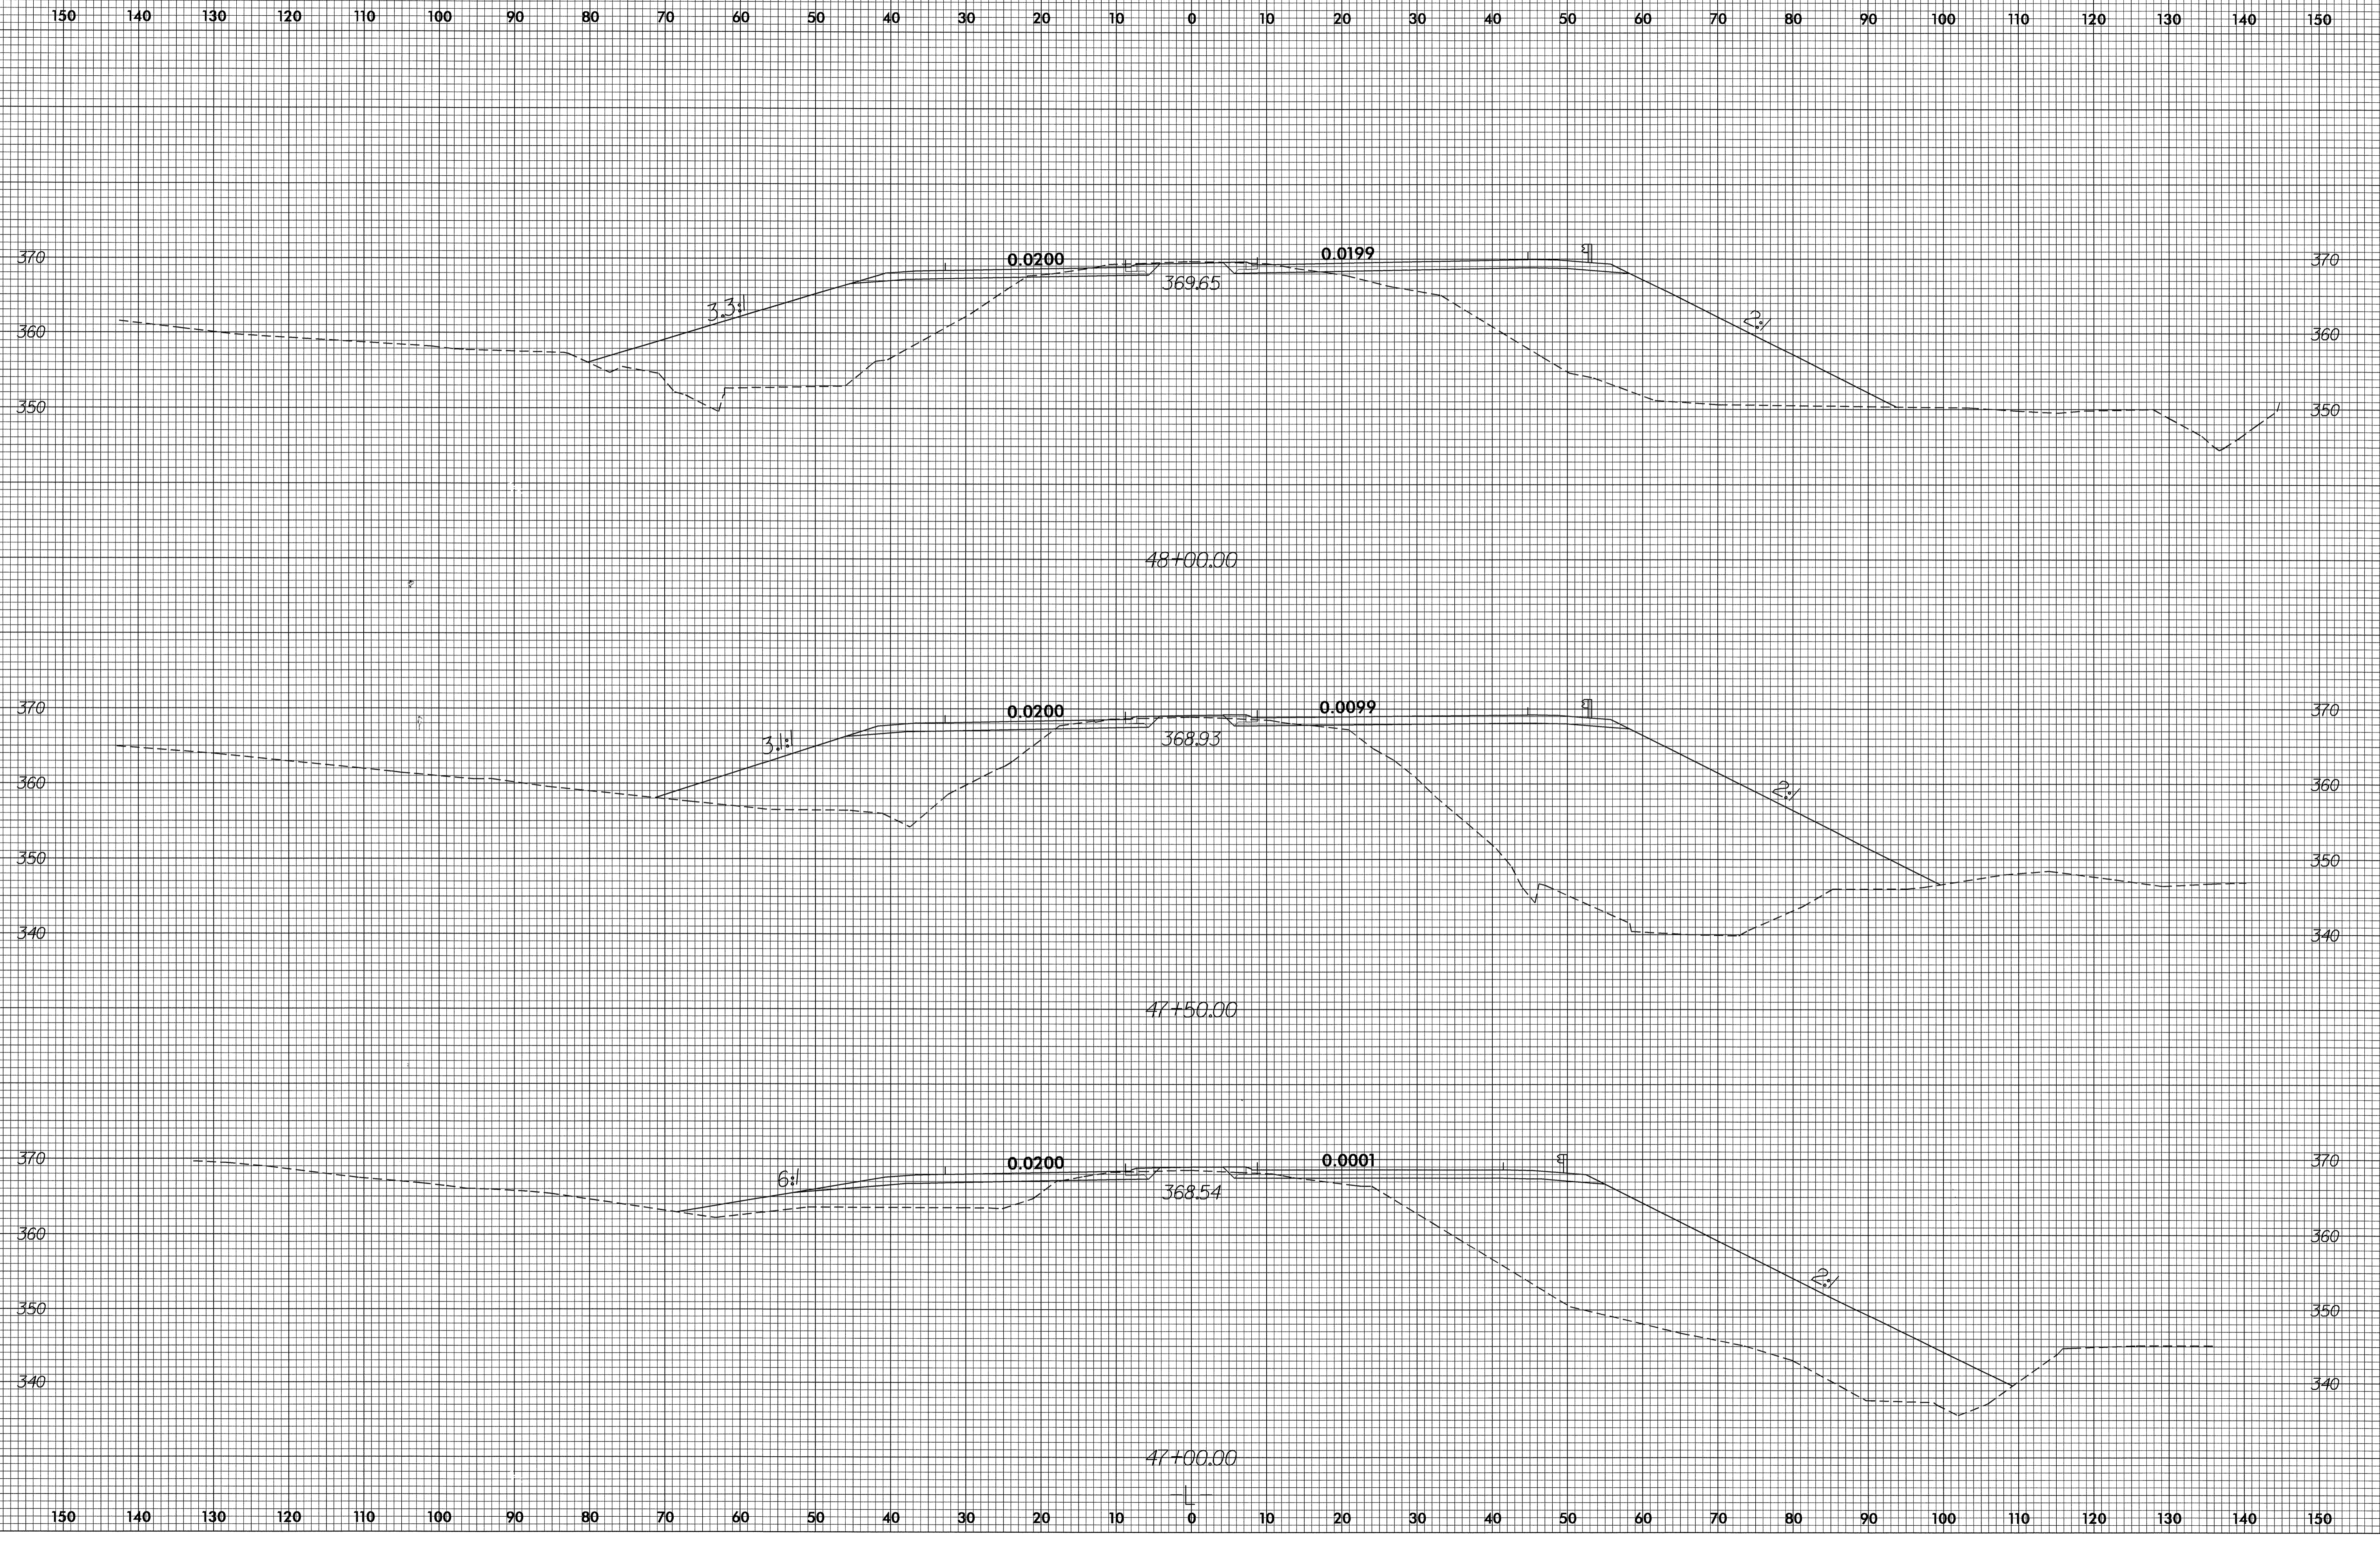

04-AUG-2004 08:16
T:\duncan\...rd212397