



8/23/99

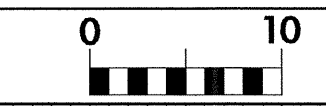

PROJ. REFERENCE NO.	SHEET NO.
R-2904	X-19

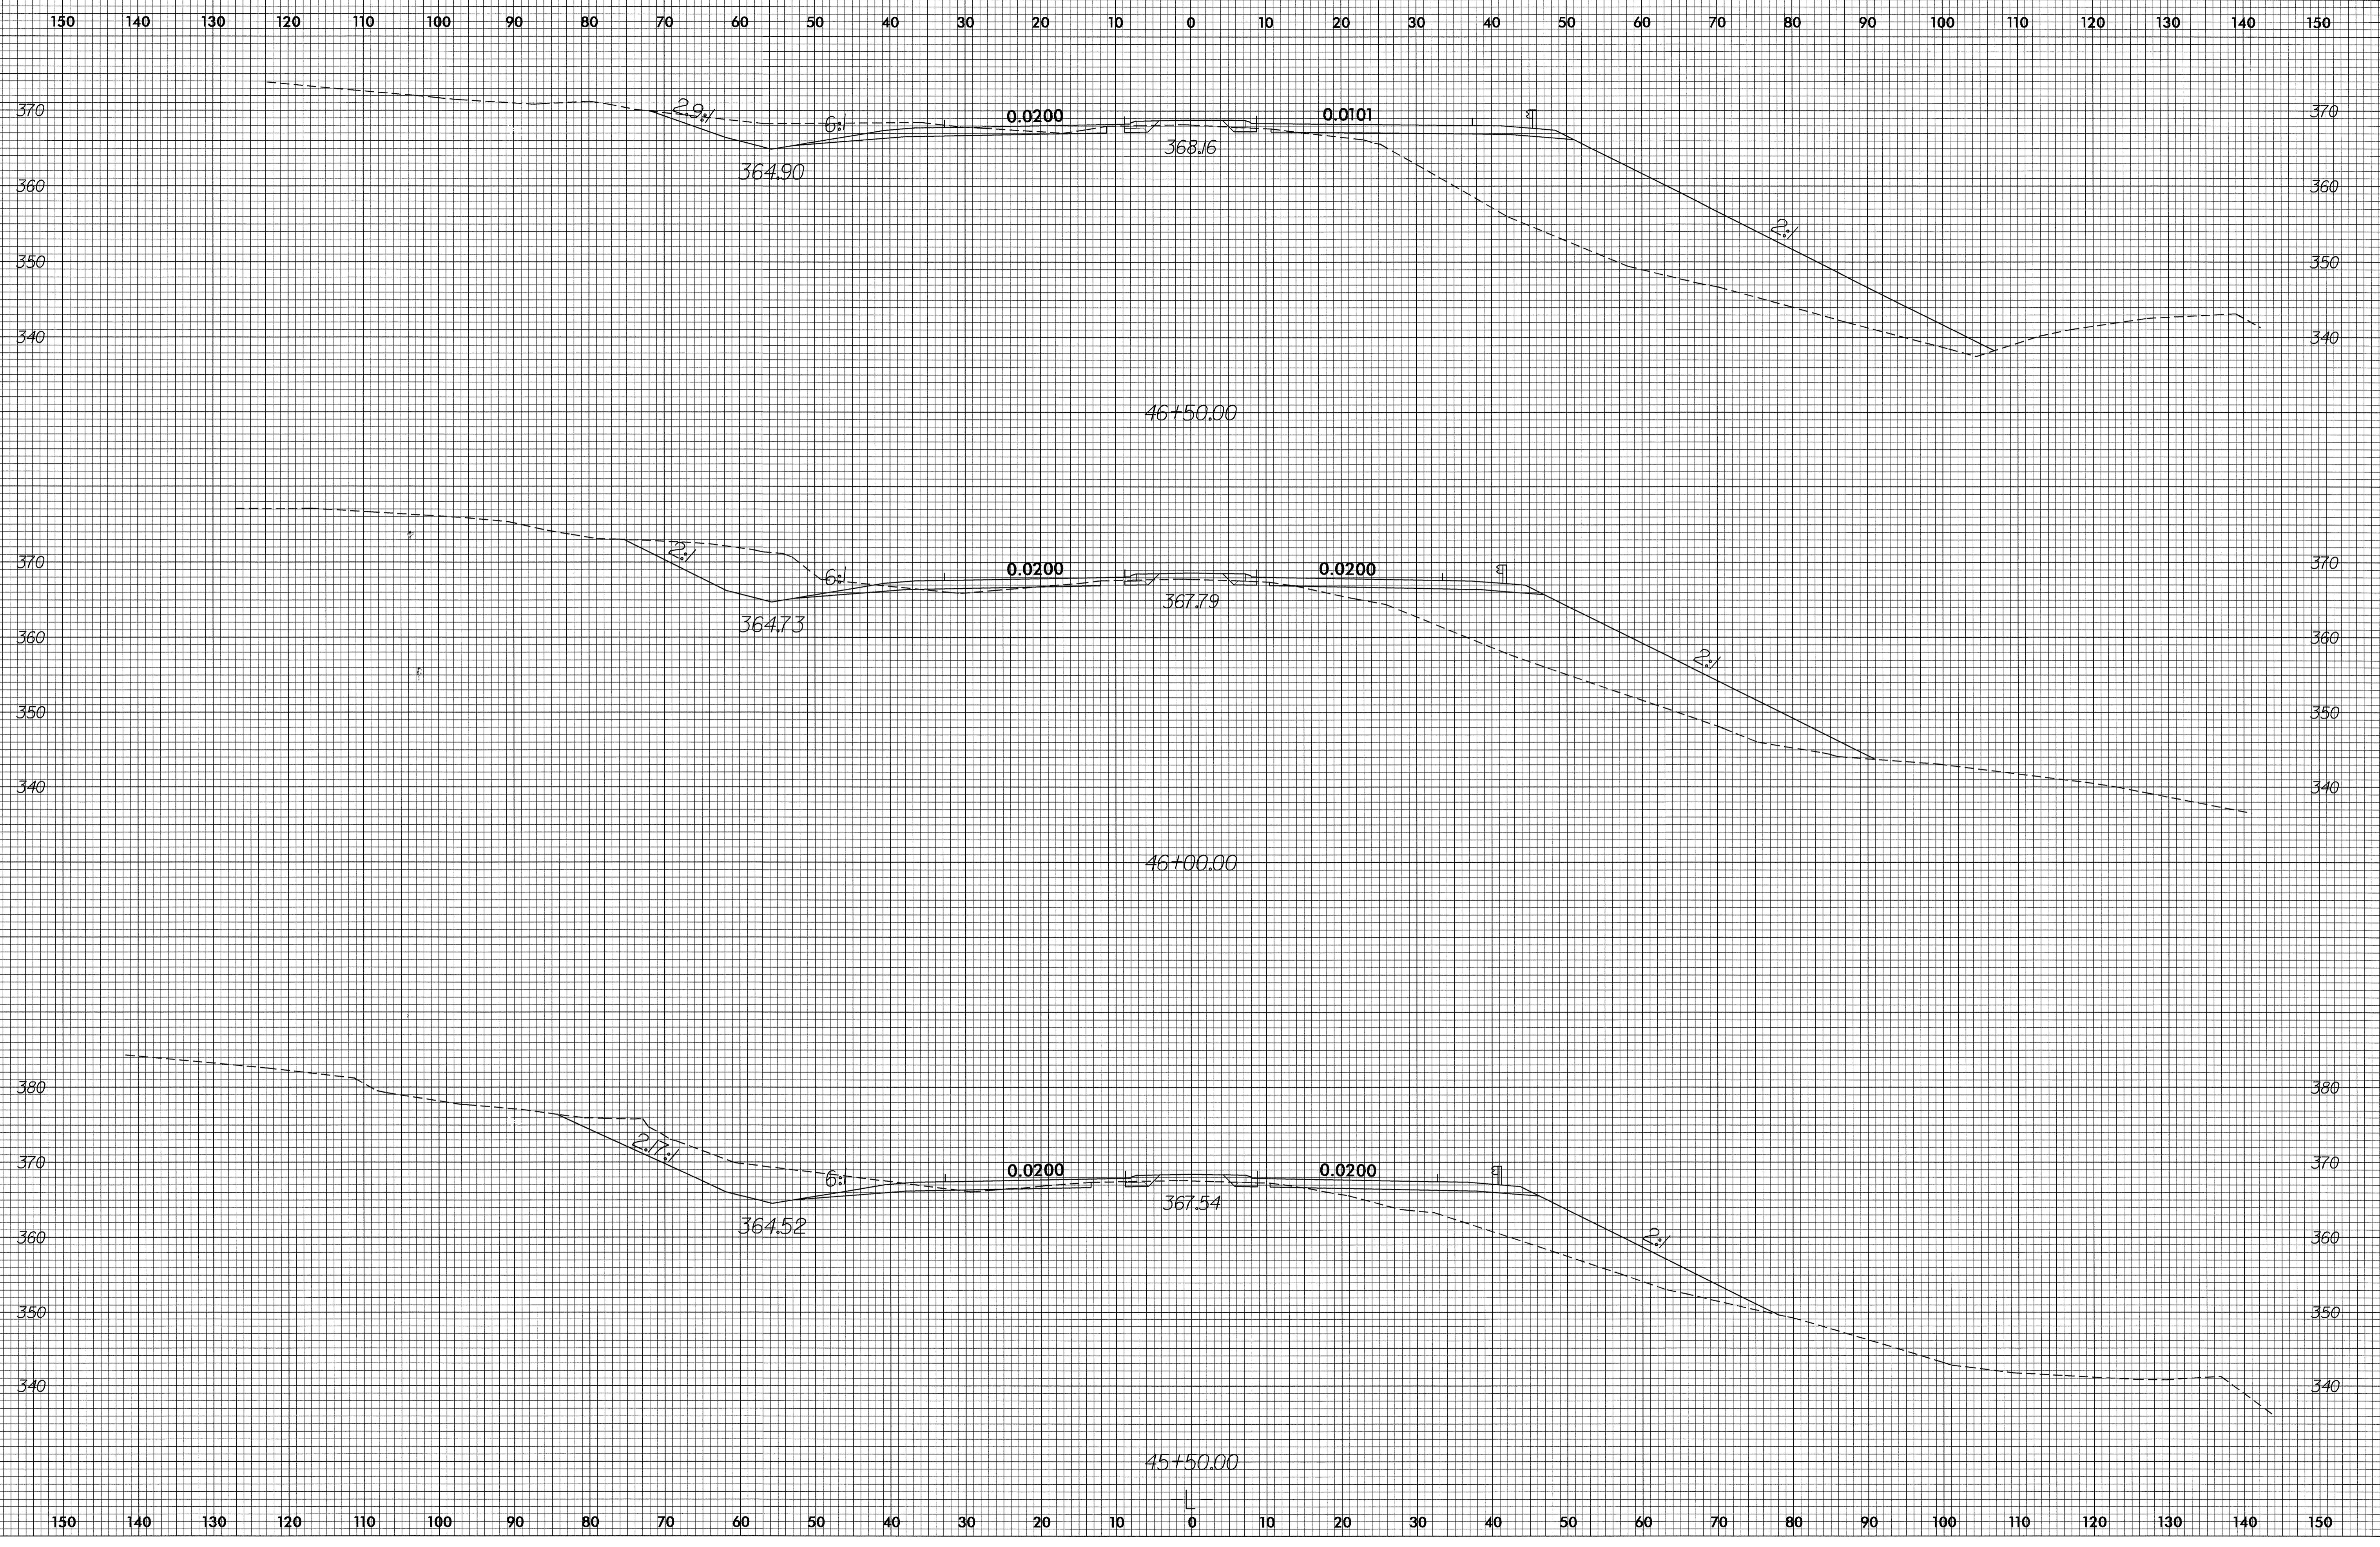

04-AUG-2004 08:16  
T:\xsc\...rd212397