



8/23/99

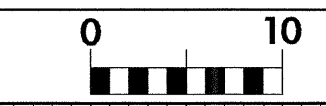

PROJ. REFERENCE NO.	SHEET NO.
R-2904	X-15

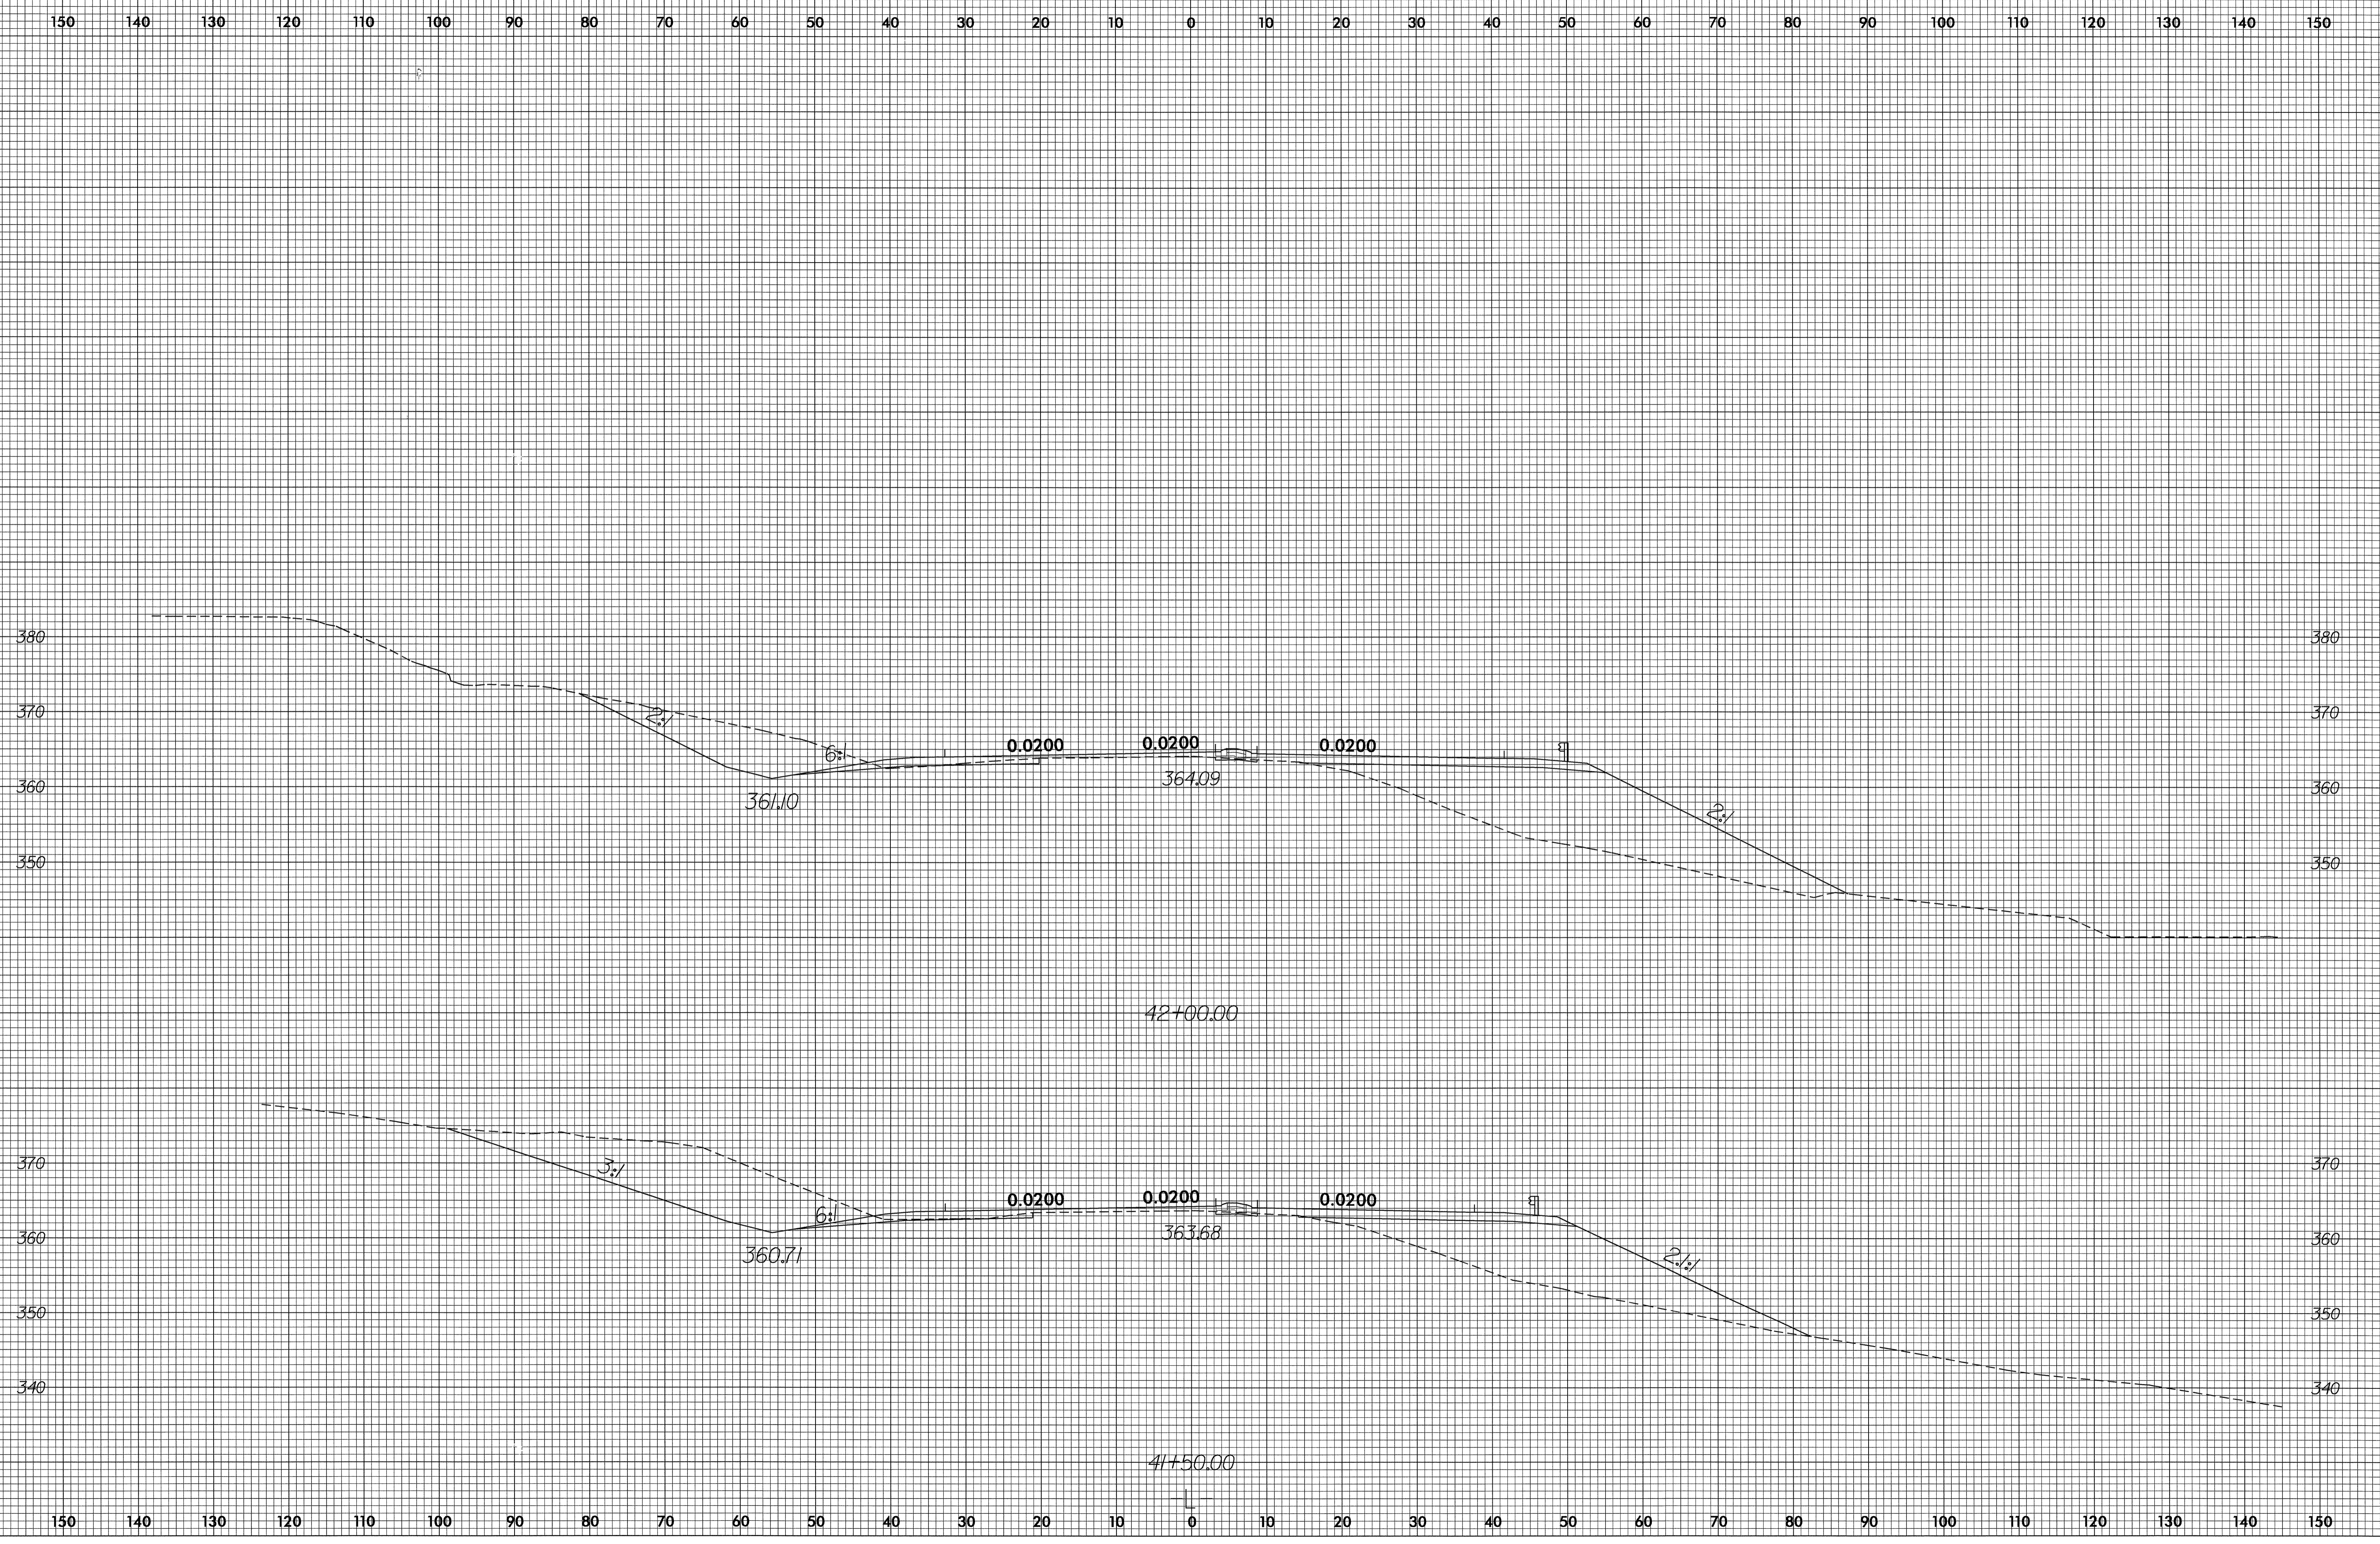

04-AUG-2004 08:22
 TFDuncan AT RD212397