



8/23/99

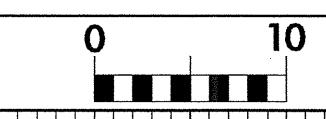


PROJ. REFERENCE NO.	SHEET NO.
R-2904	X-9


150 140 130 120 110 100 90 80 70 60 50 40 30 20 10 0 10 20 30 40 50 60 70 80 90 100 110 120 130 140 150

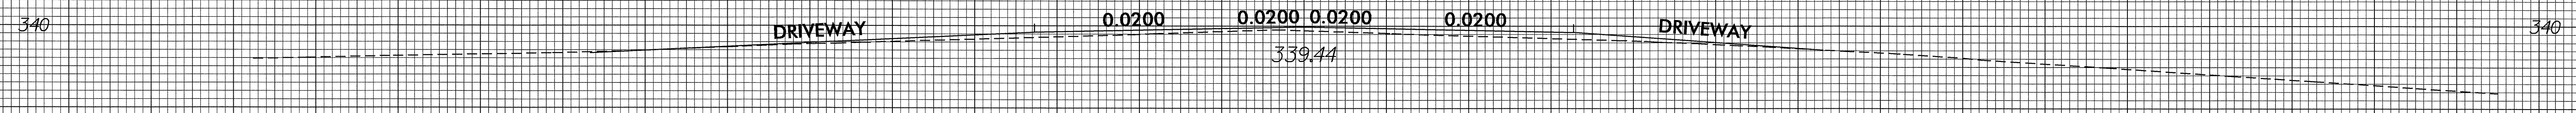

33+00.00

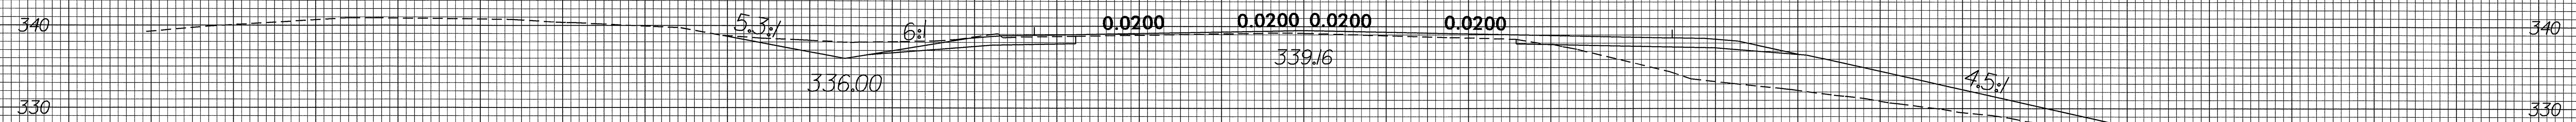

32+50.00

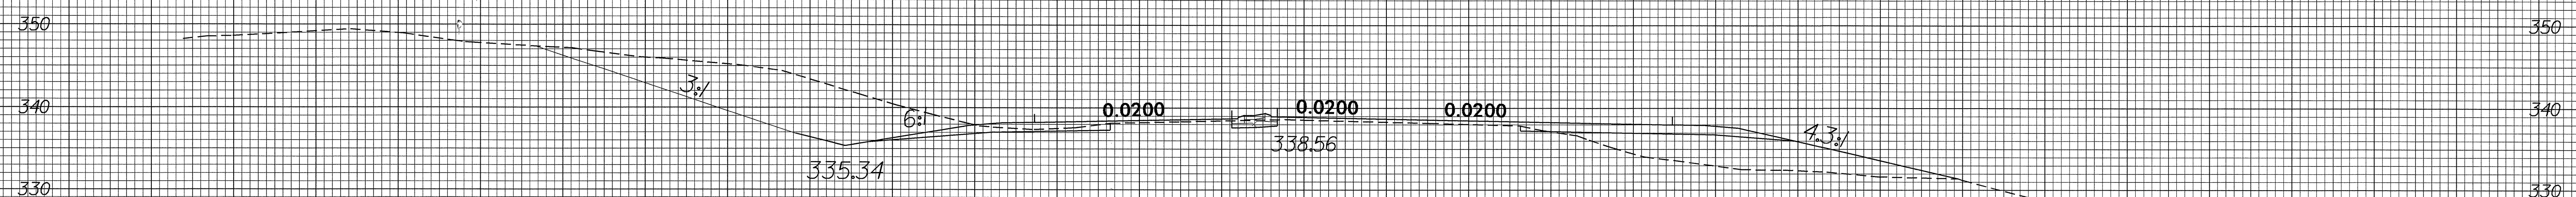

32+00.00

150 140 130 120 110 100 90 80 70 60 50 40 30 20 10 0 10 20 30 40 50 60 70 80 90 100 110 120 130 140 150

04-AUG-2004 08:24
TFDuncan RD212397