



8/23/99

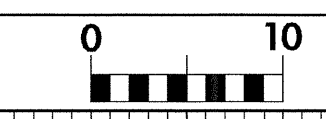

| | |
|-------------------------------|------------------|
| PROJ. REFERENCE NO. R-2904 | SHEET NO. X-7 |
|-------------------------------|------------------|

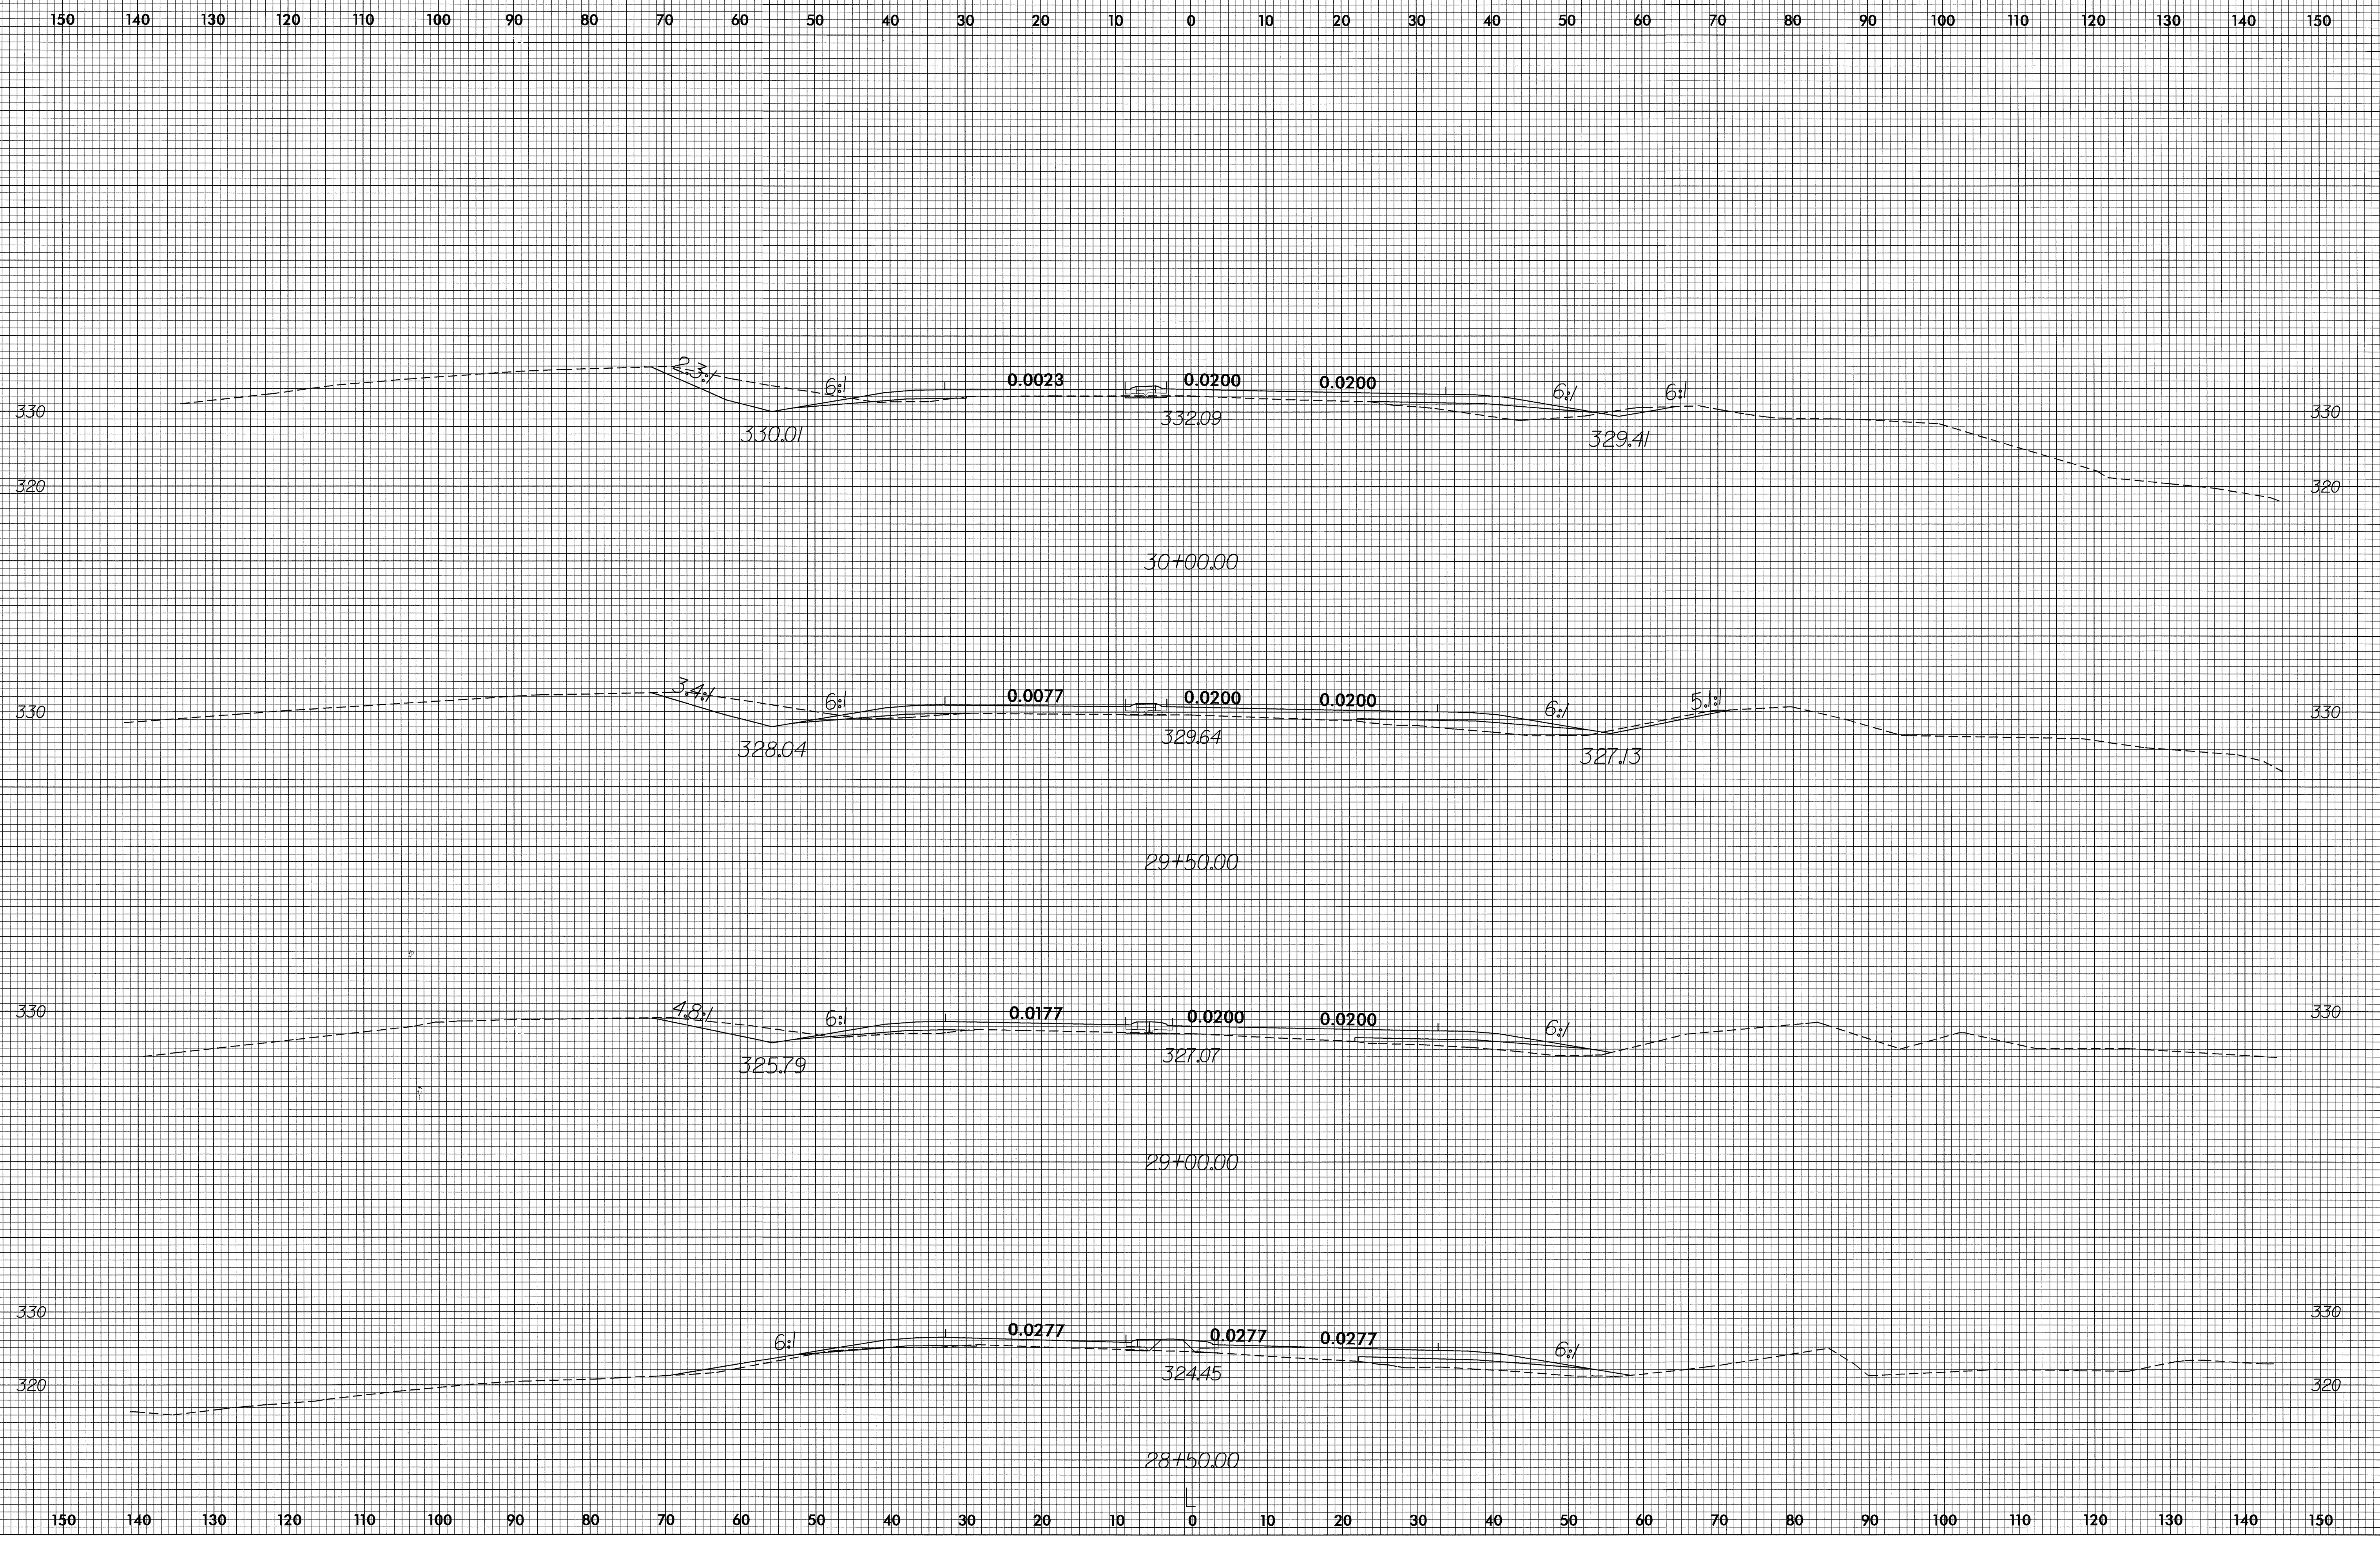

04-AUG-2004 08:25
 TFDuncan AT RD212397