



8/23/99

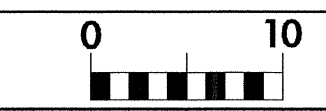

| PROJ. REFERENCE NO. | SHEET NO. |
|---------------------|-----------|
| R-2904              | X-5       |

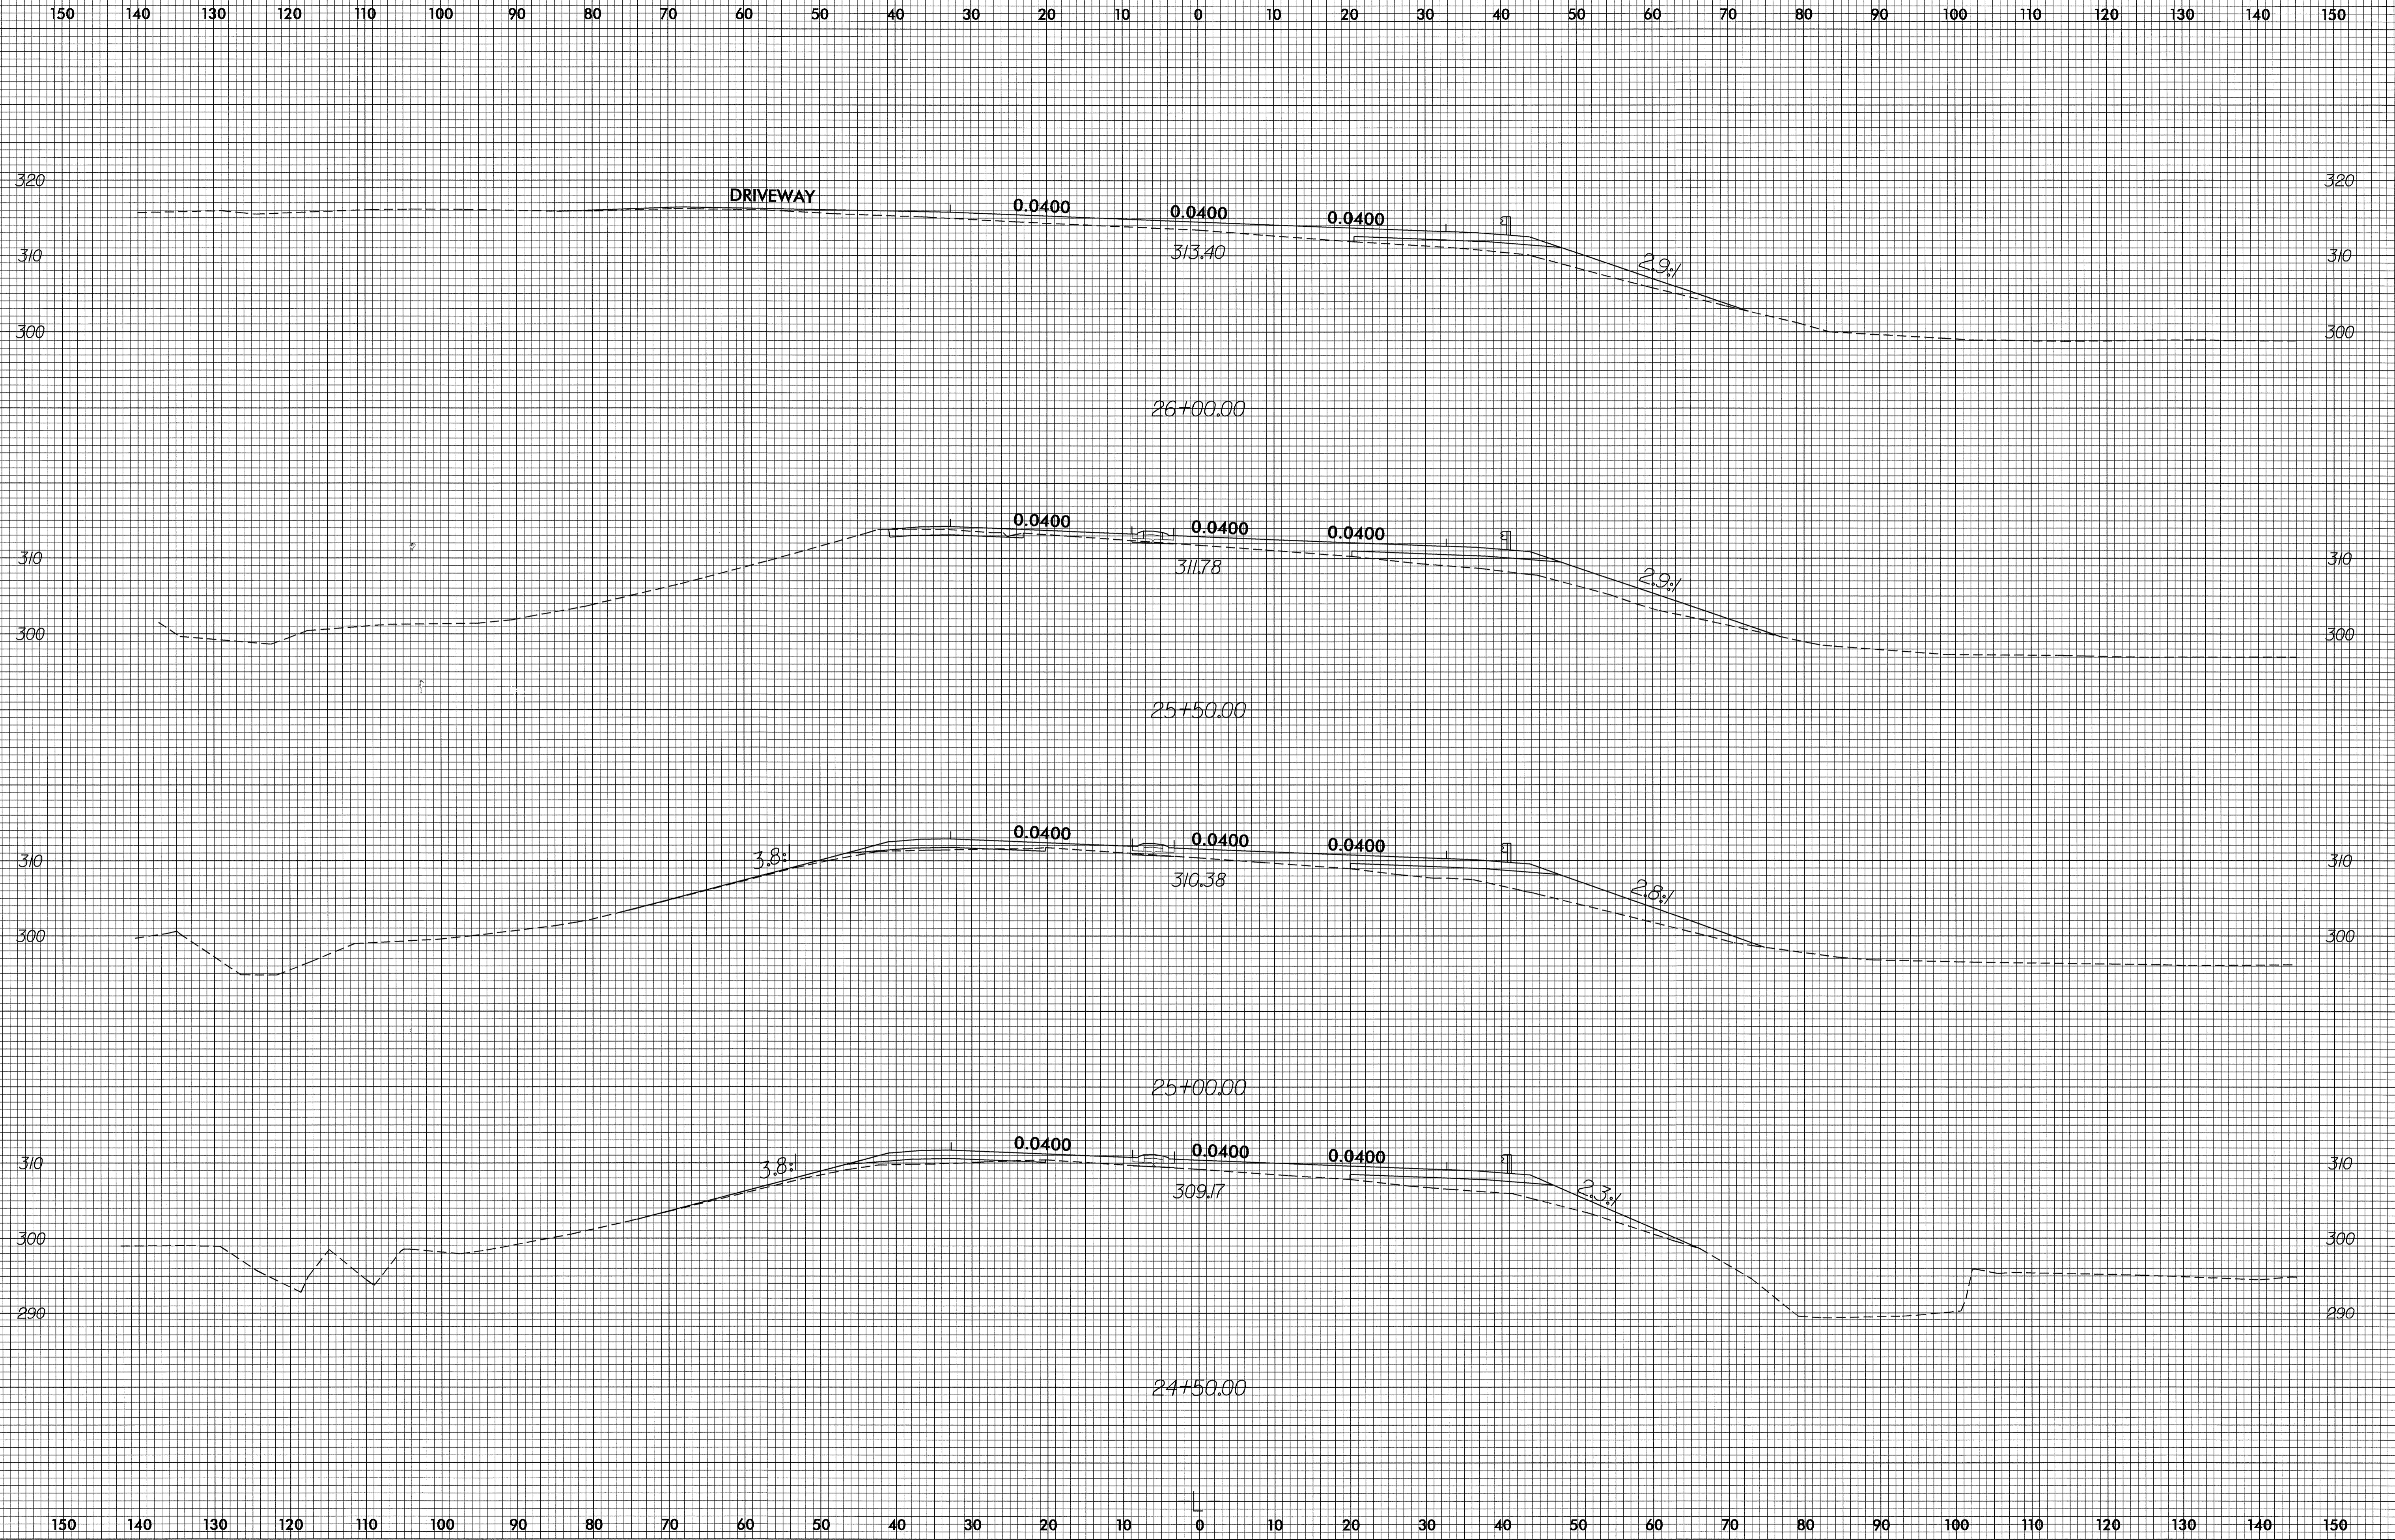

04-AUG-2004 08:28  
P:\xsc\...rd212397