



8/23/99

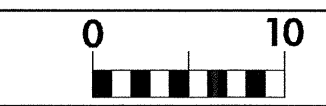

PROJ. REFERENCE NO.	SHEET NO.
R-2904	X-3

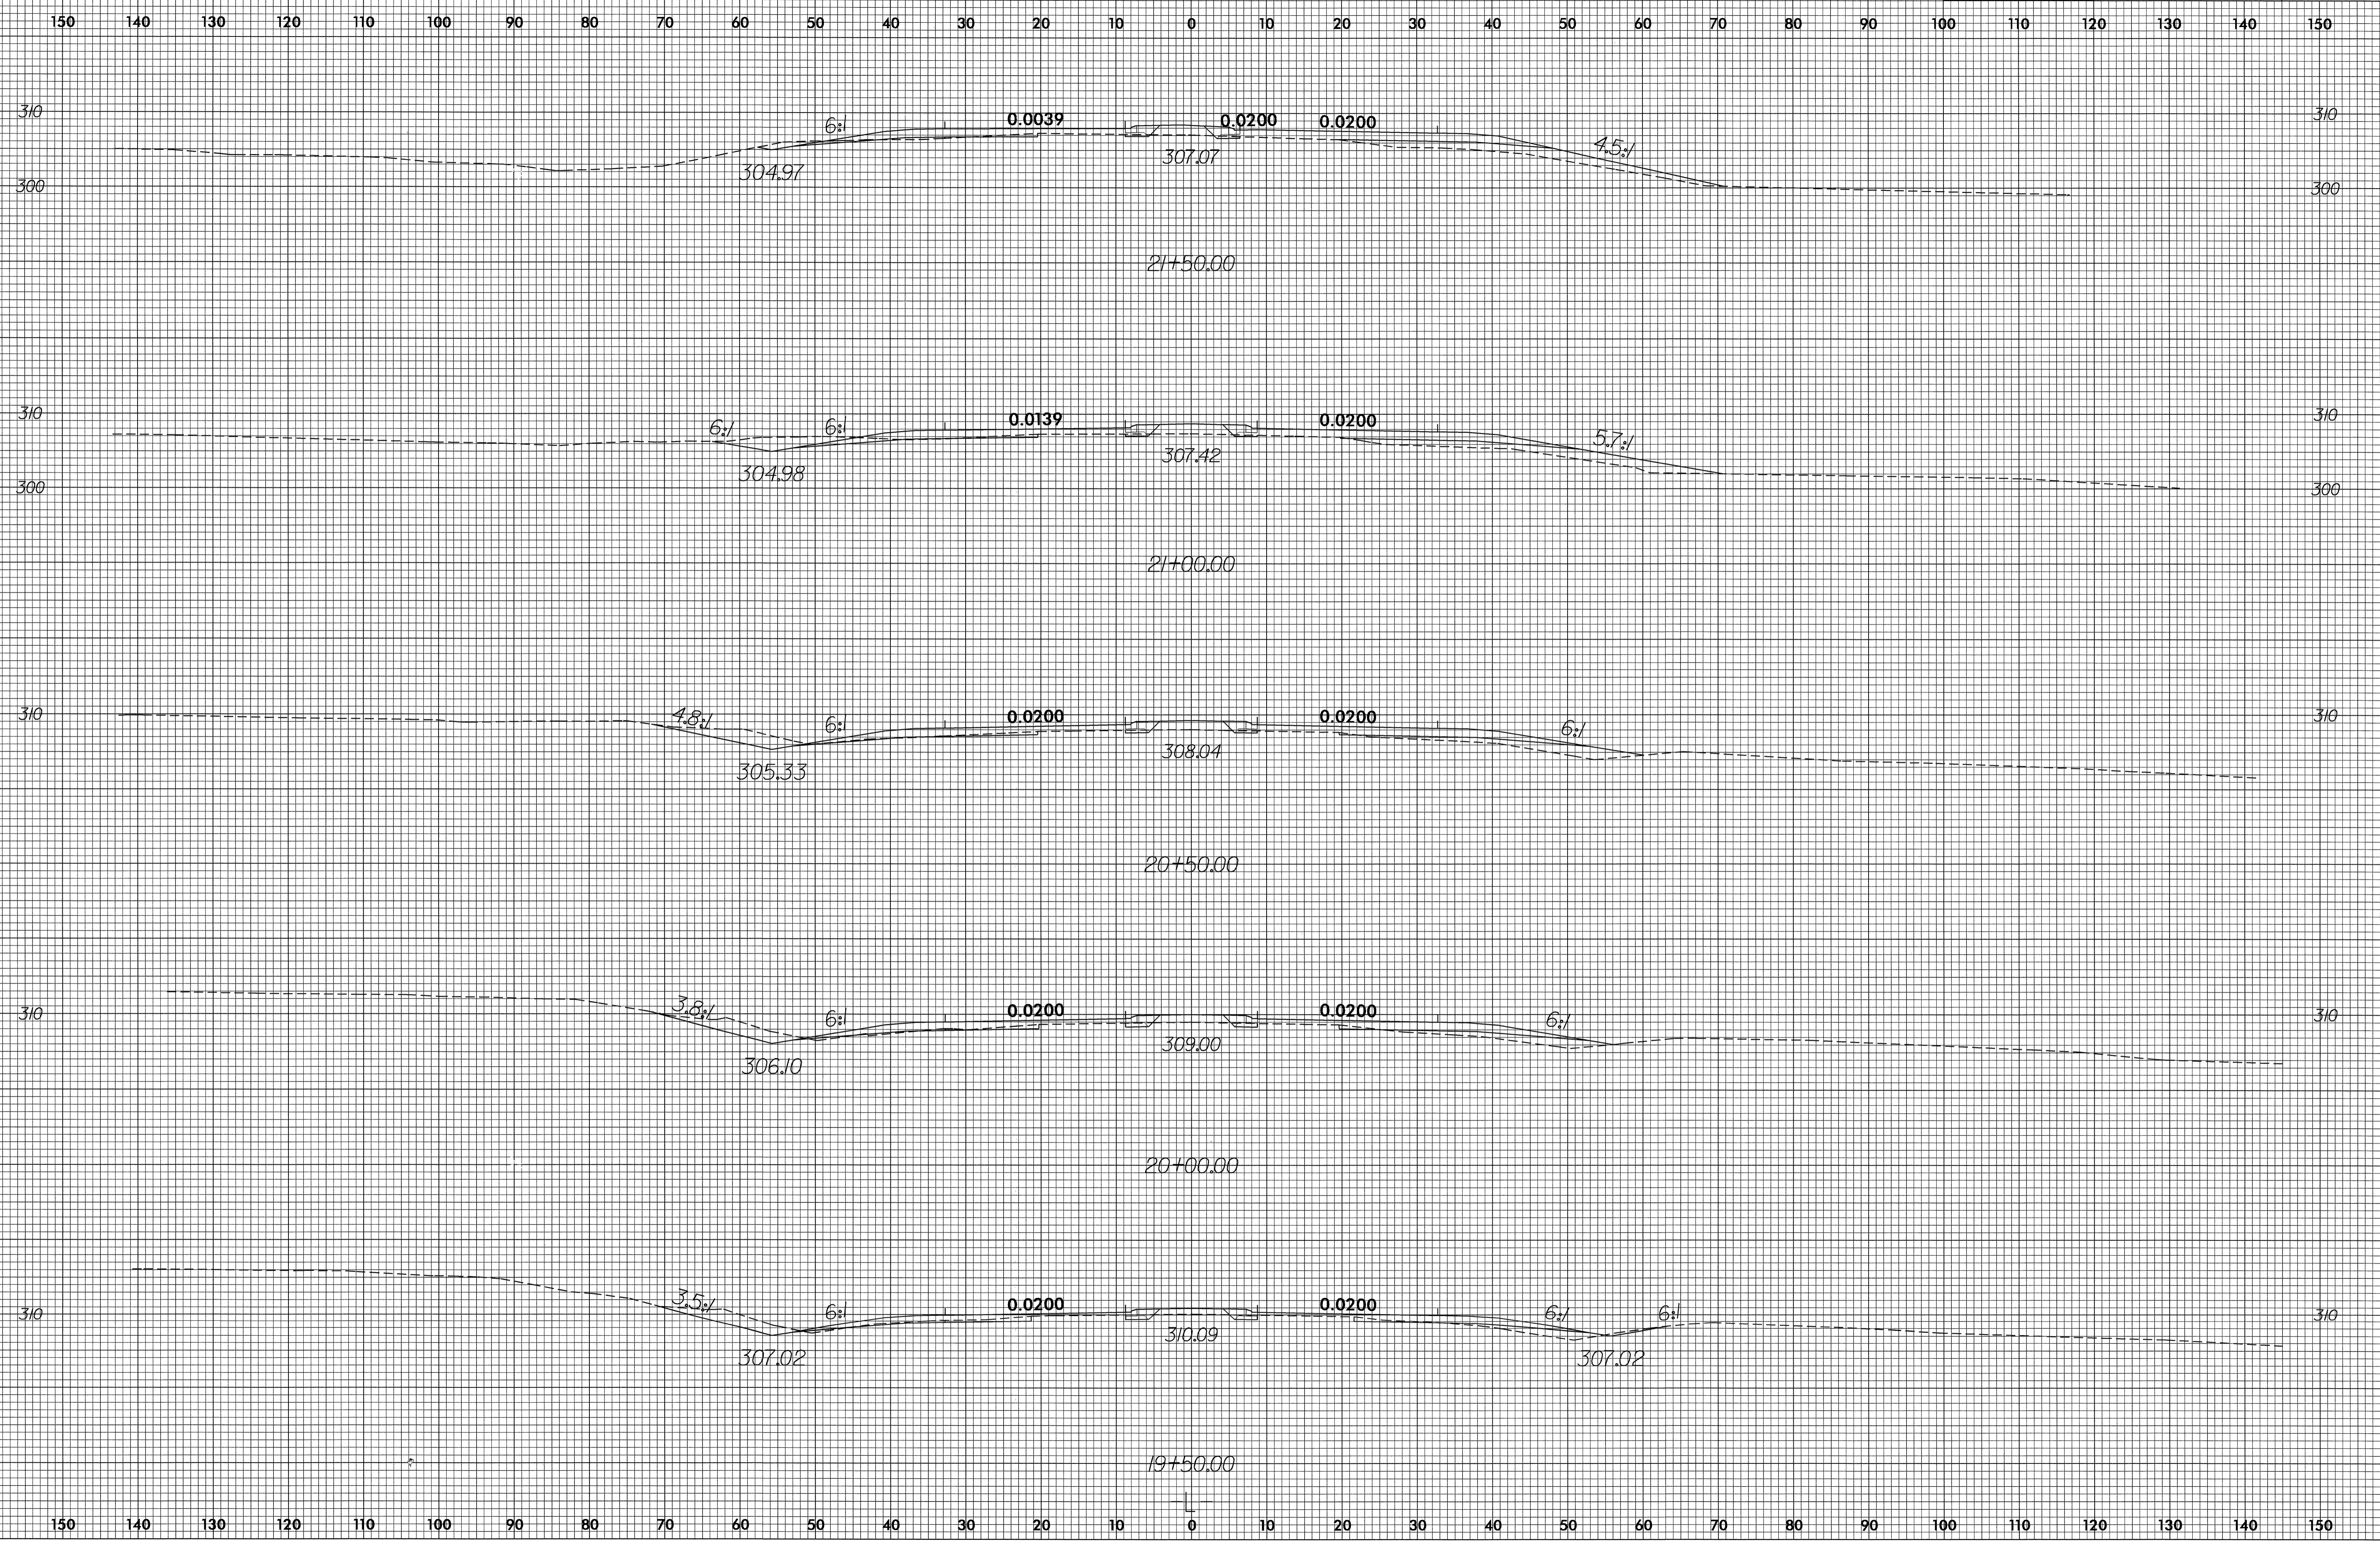

04-AUG-2004 08:28
 TFDuncan rd-02oce34