



8/23/99

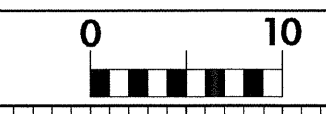

PROJ. REFERENCE NO. R-2904 SHEET NO. X-2

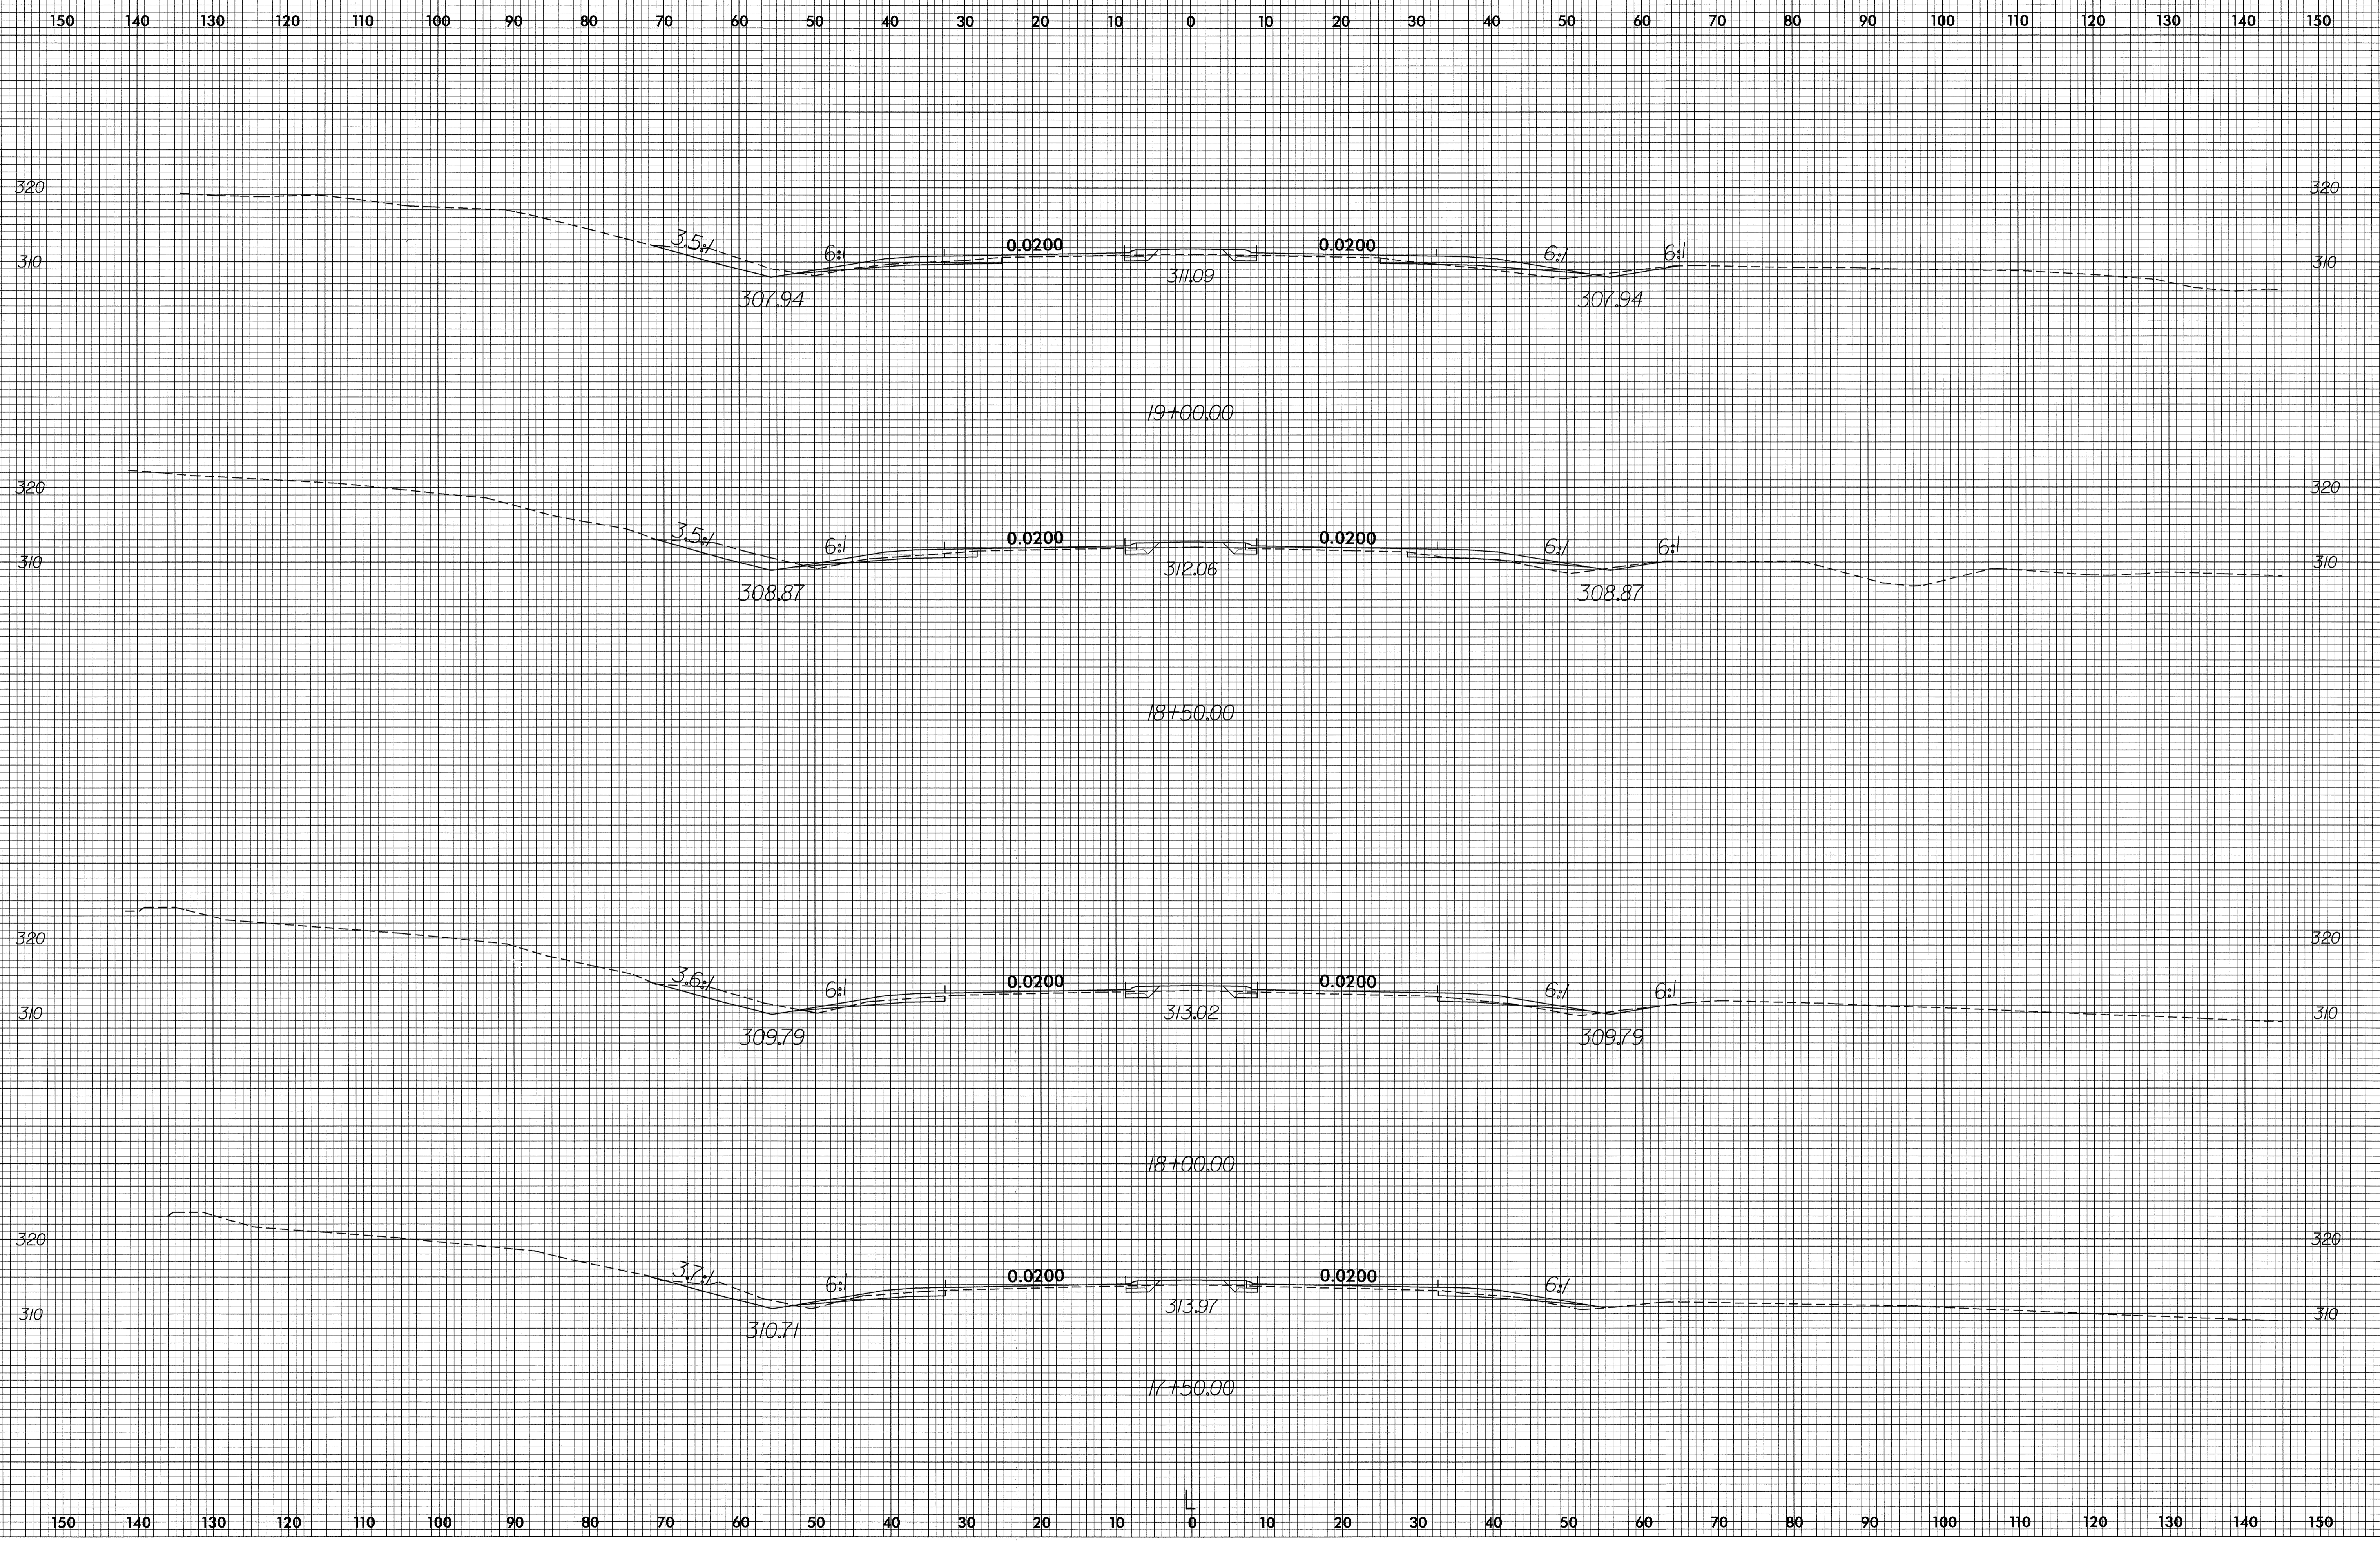

04-AUG-2004 08:29
TFDuncan RD212397