


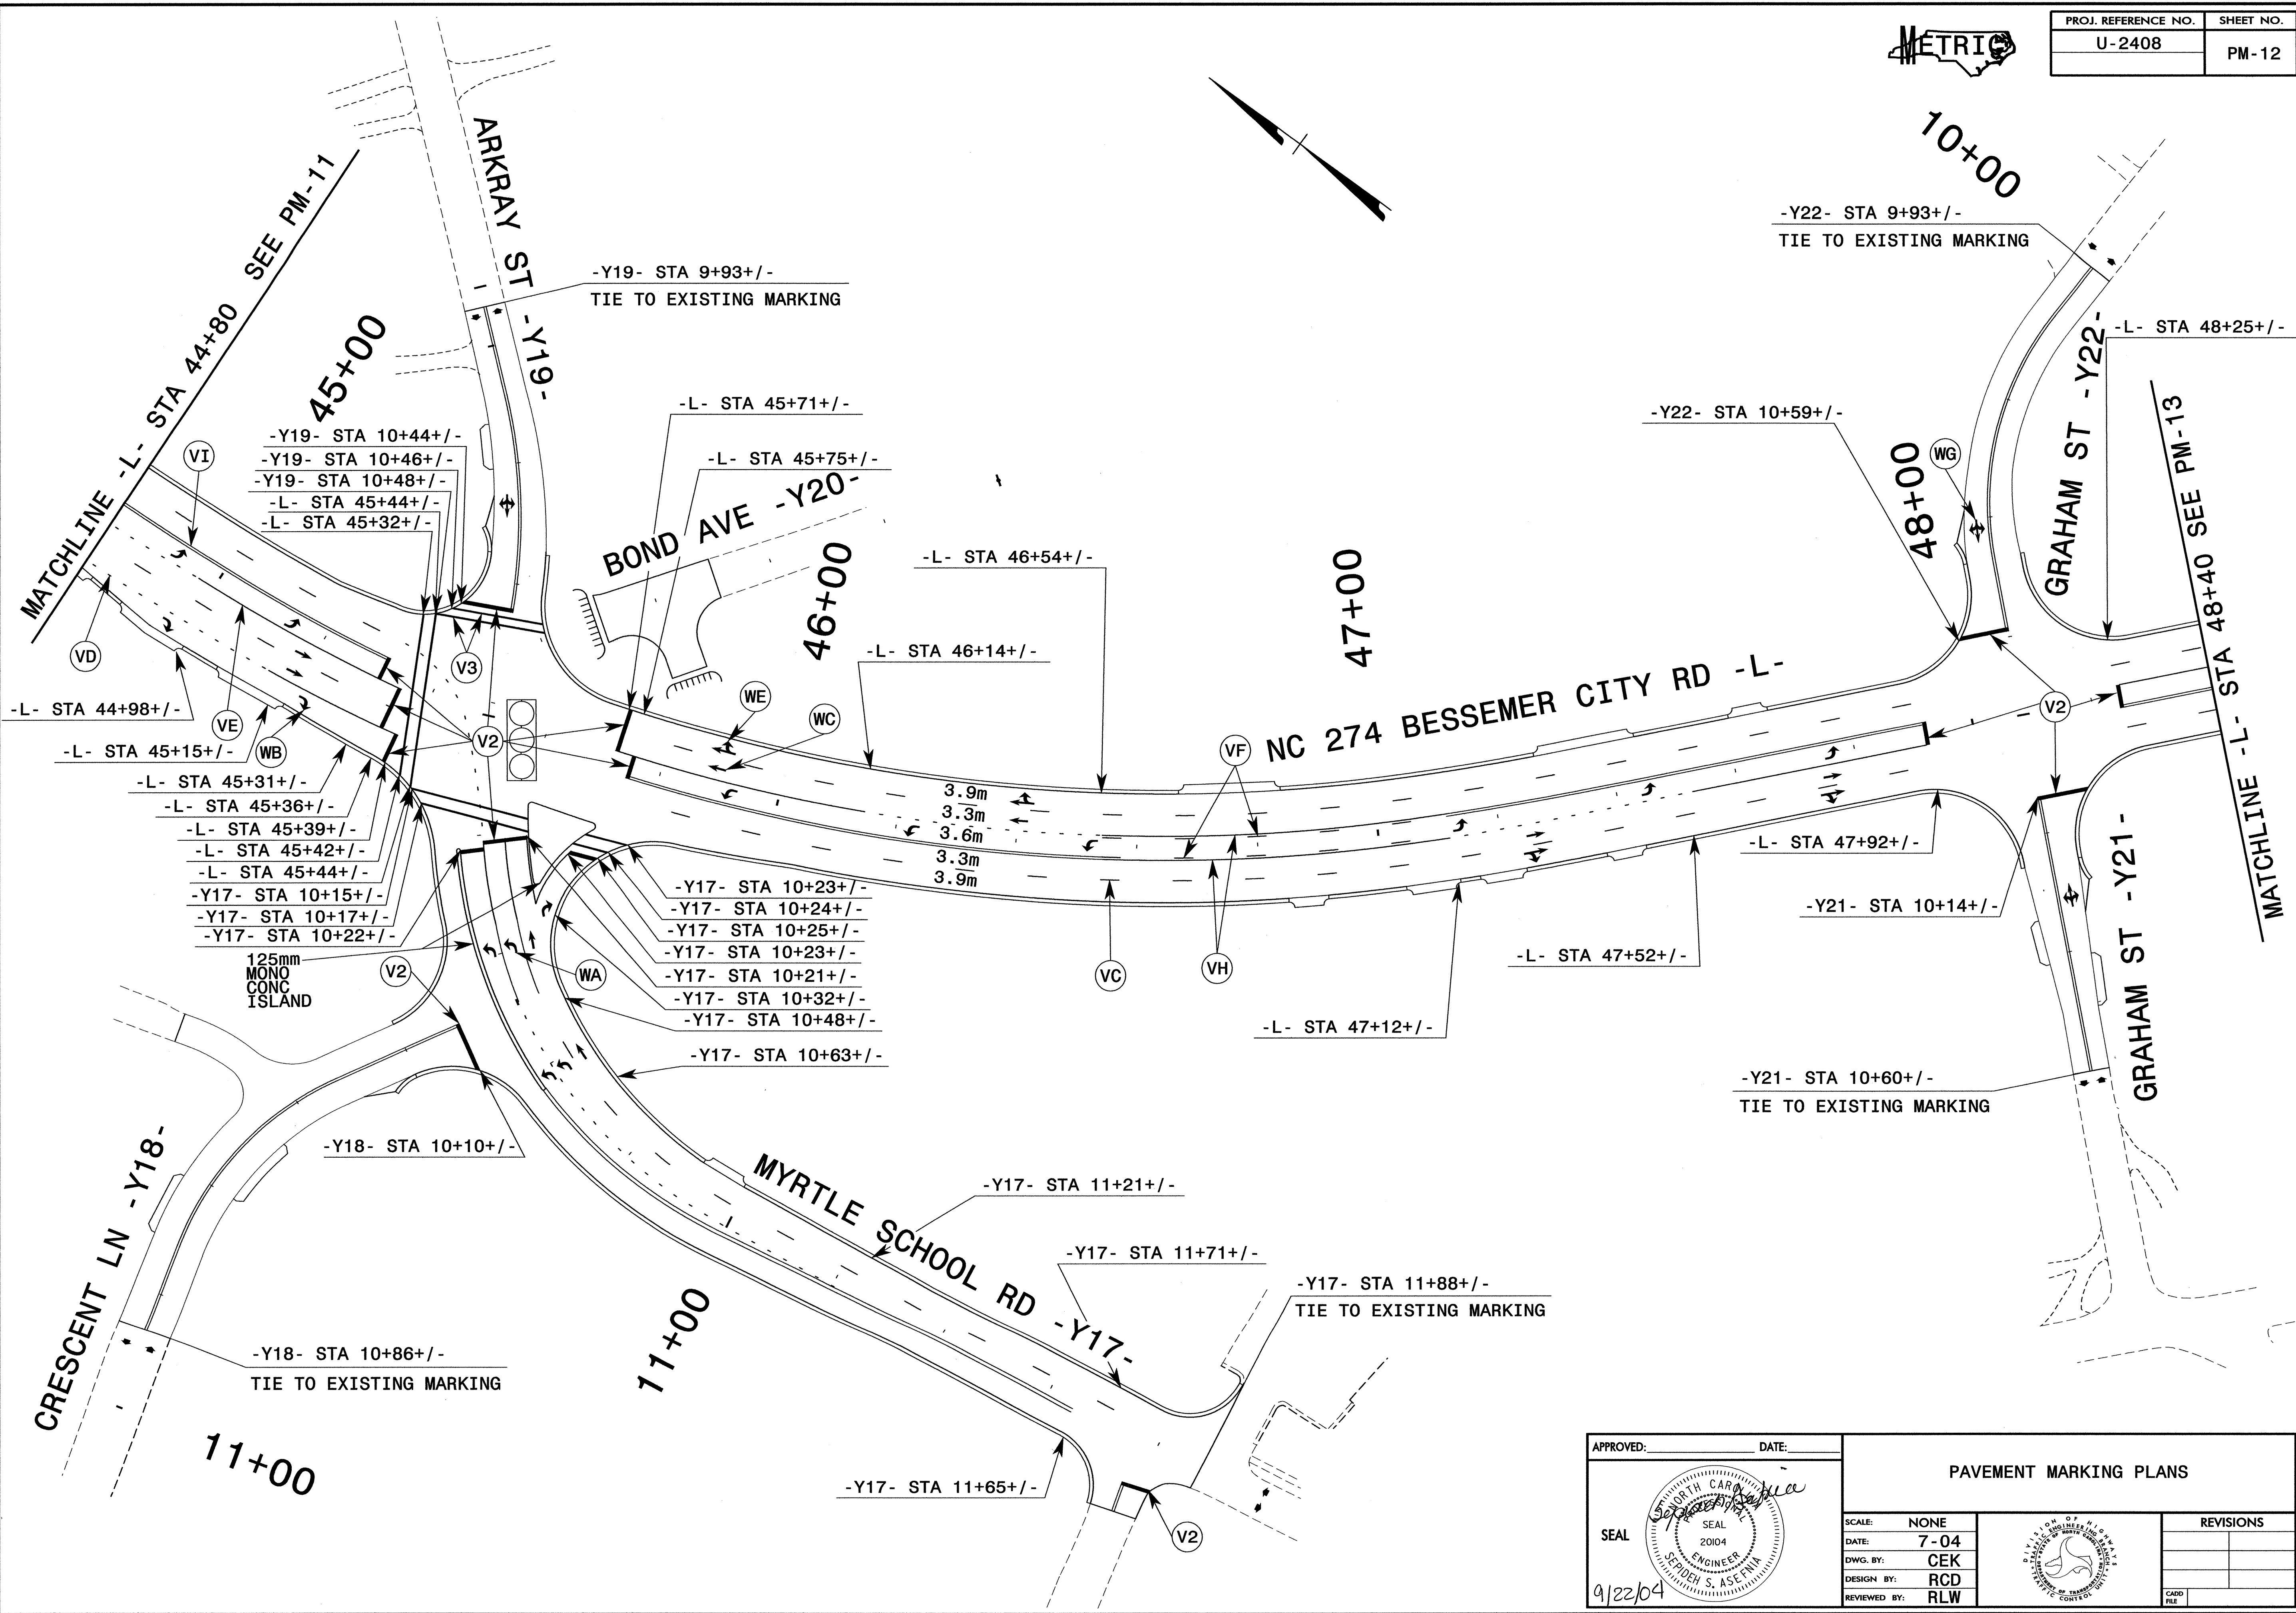

PROJ. REFERENCE NO.	SHEET NO.
U-2408	PM-12



SYSTEMTIME\$\$\$\$
 DGN\$\$\$\$
 USERNAME\$\$\$\$

APPROVED:	DATE:	PAVEMENT MARKING PLANS									
	9/22/04										
SCALE: NONE	DATE: 7-04	<table border="1"> <thead> <tr> <th colspan="2">REVISIONS</th> </tr> <tr> <th>NO.</th> <th>DESCRIPTION</th> </tr> </thead> <tbody> <tr> <td> </td> <td> </td> </tr> <tr> <td> </td> <td> </td> </tr> </tbody> </table>		REVISIONS		NO.	DESCRIPTION				
REVISIONS											
NO.	DESCRIPTION										
DWG. BY: CEK	DESIGN BY: RCD										
REVIEWED BY: RLW	CADD FILE										