



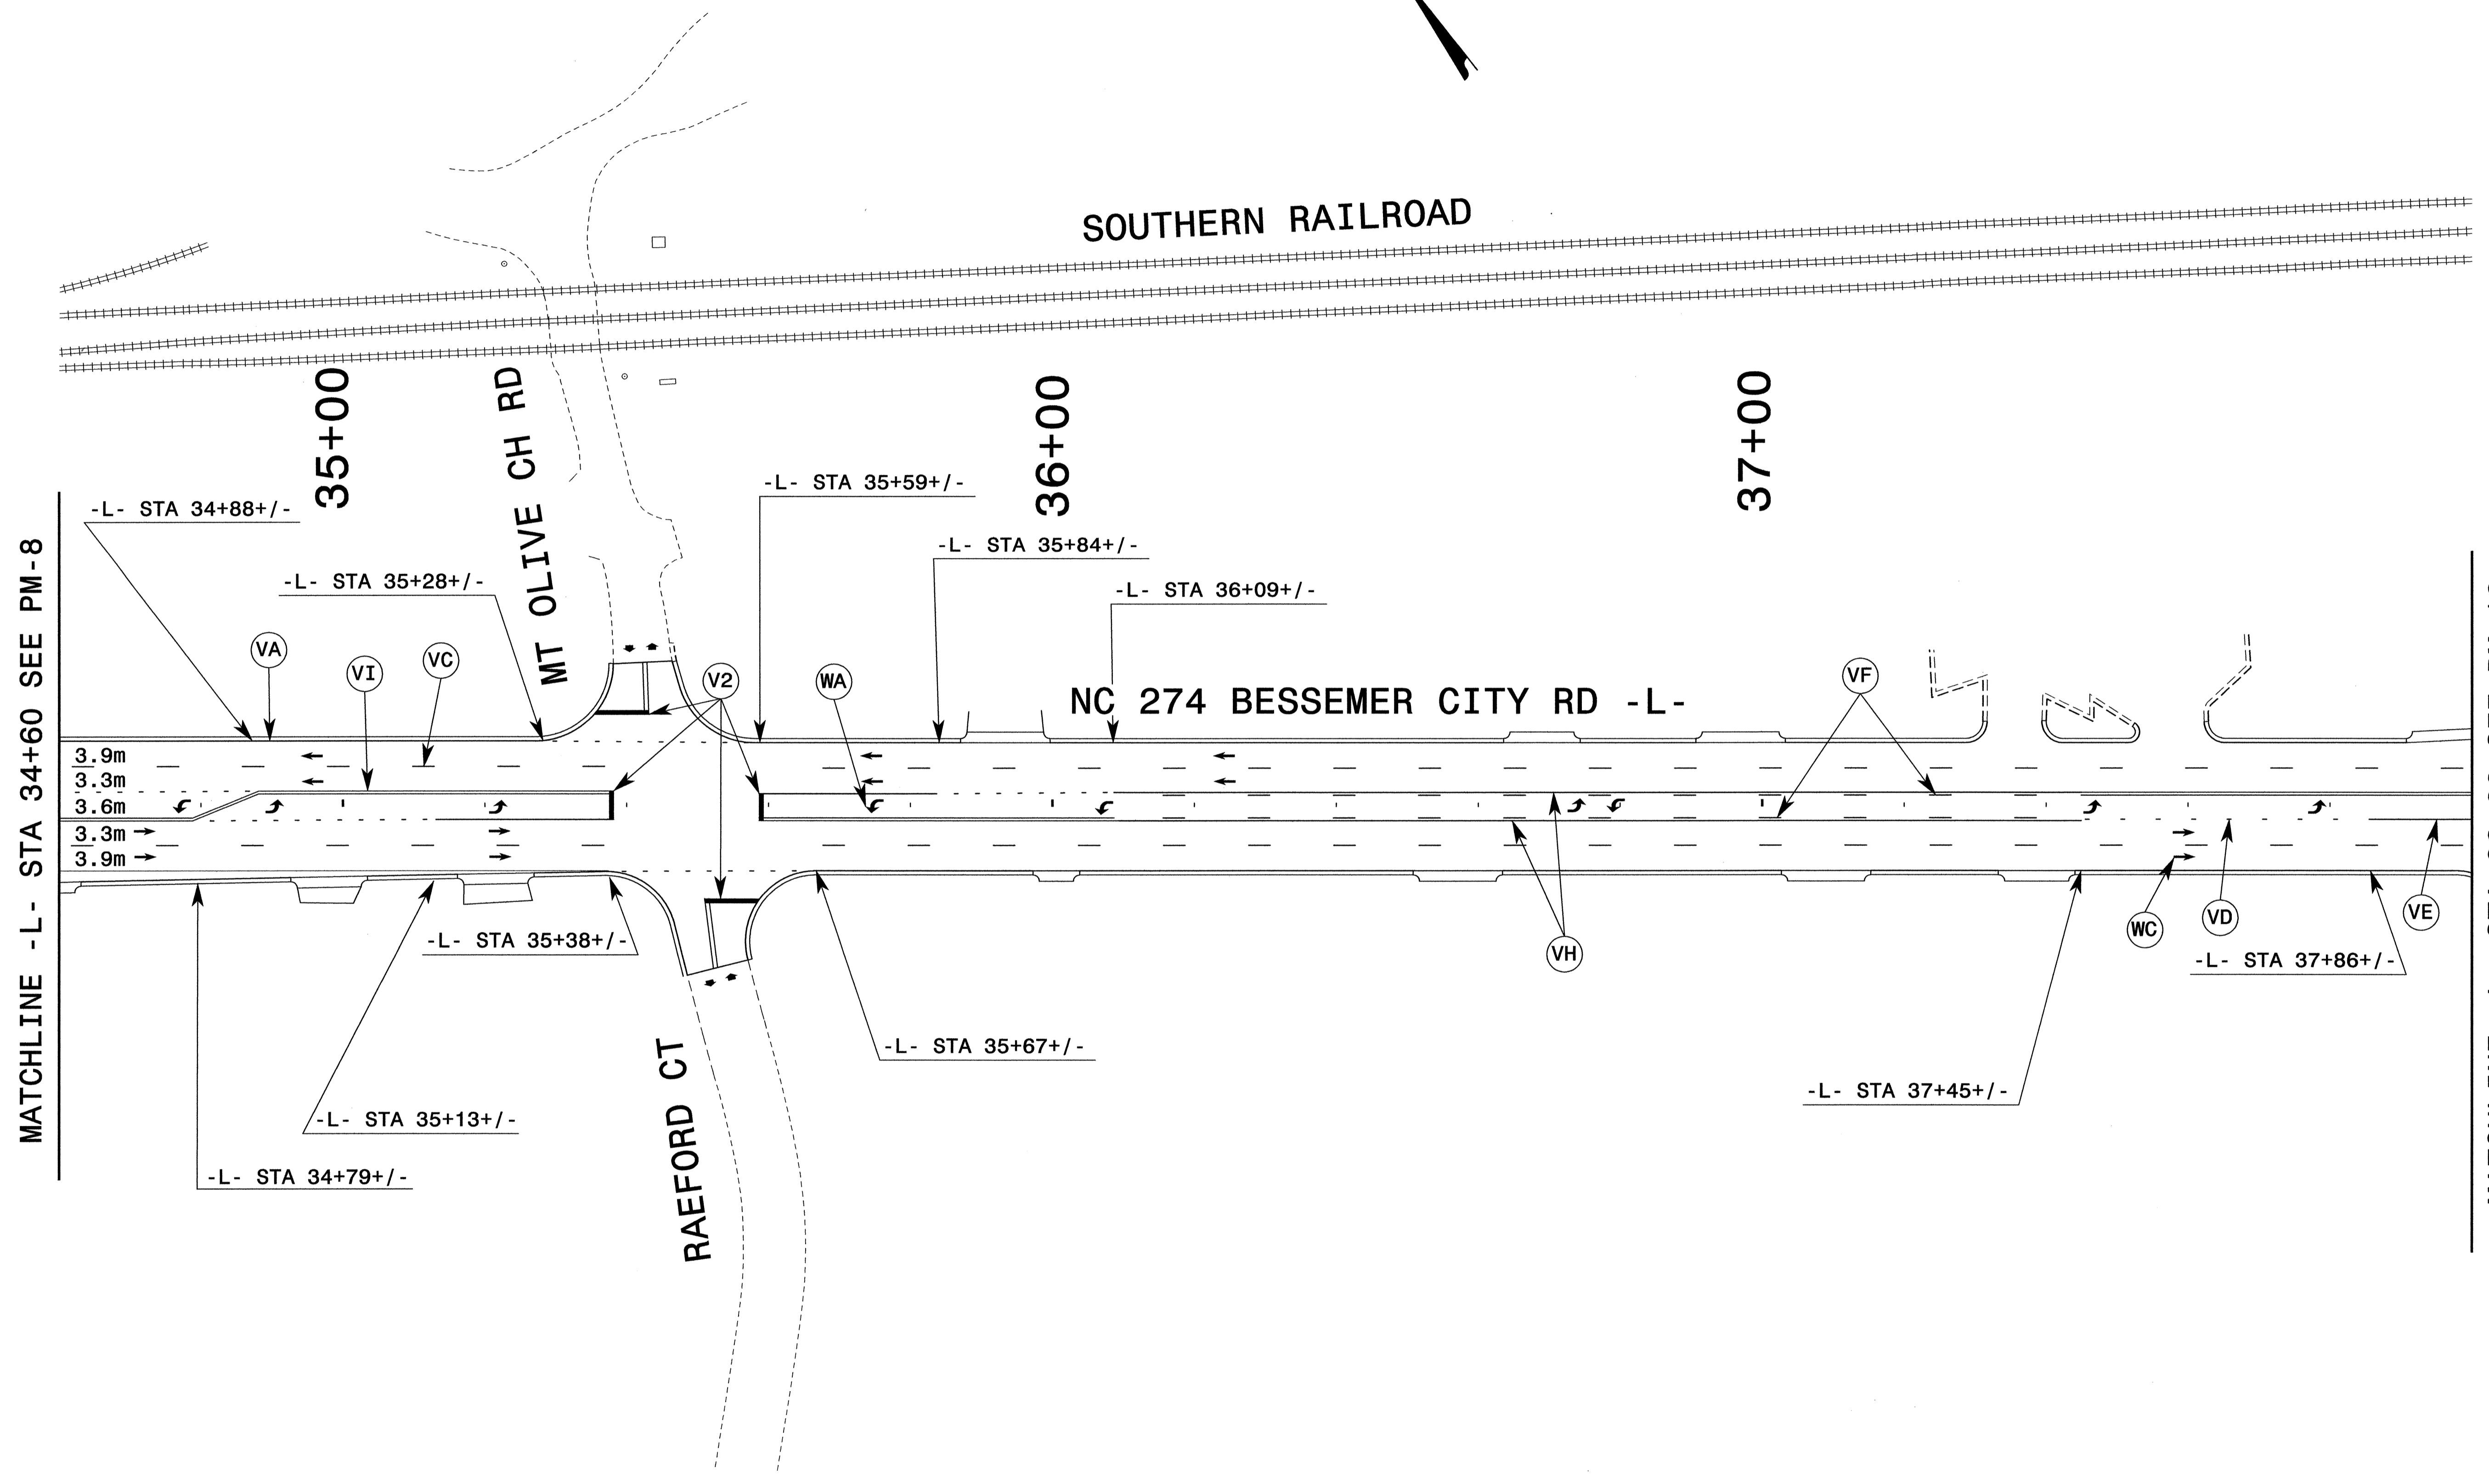

PROJ. REFERENCE NO.	SHEET NO.
U-2408	PM-9

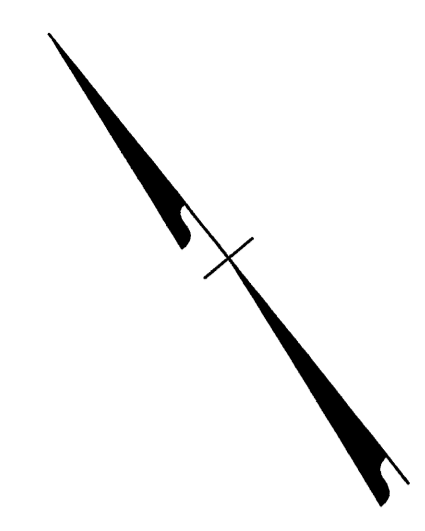

MATCHLINE -L- STA 34+60 SEE PM-8

MATCHLINE -L- STA 38+00 SEE PM-10

APPROVED: _____	DATE: _____	PAVEMENT MARKING PLANS									
	SCALE: NONE										
	DATE: 7-04										
	DWG. BY: CEK										
	DESIGN BY: RCD										
7-14-09	REVIEWED BY: RLW	<table border="1"> <thead> <tr> <th colspan="2">REVISIONS</th> </tr> <tr> <th>NO.</th> <th>DESCRIPTION</th> </tr> </thead> <tbody> <tr> <td> </td> <td> </td> </tr> <tr> <td> </td> <td> </td> </tr> </tbody> </table>		REVISIONS		NO.	DESCRIPTION				
REVISIONS											
NO.	DESCRIPTION										

\$\$\$\$SYTIME\$\$\$\$
\$\$\$\$DCN\$\$\$\$
\$\$\$\$USERNAME\$\$\$\$