



PROJECT REFERENCE NO.
U-2408

SHEET NO.
PM-1

FINAL PAVEMENT MARKING SCHEDULE


SYMBOL	DESCRIPTION	PAVEMENT MARKINGS		PAY ITEM QUANTITY BREAKDOWN		TOTAL QUANTITY
		<u>POLYUREA (100mm)</u>				
VA	WHITE EDGELINE			10000	m	
VC	3 m WHITE SKIP			2350	m	
VD	0.5 m WHITE MINISKIP			144	m	
VE	WHITE SOLID LANE LINE			1220	m	
VF	3 m YELLOW SKIP			370	m	
VH	SINGLE YELLOW CENTER LINE			1480	m	
VI	DOUBLE YELLOW CENTER LINE			7800	m	23364 m
		<u>POLYUREA (200mm)</u>				
VP	WHITE GORELINE			131	m	
VQ	WHITE DIAGONAL			9	m	
VT	YELLOW DIAGONAL			240	m	380 m
		<u>POLYUREA (400 mm)</u>				
V1	WHITE LINE FOR RAILROAD CROSSBUCK			60	m	60 m
		<u>POLYUREA (600mm)</u>				
V2	WHITE STOPBAR			370	m	
V3	WHITE CROSSWALK LINE			1840	m	2210 m
		<u>POLYUREA PAVEMENT MARKING CHARACTER</u>				
WI	ALPHANUMERIC			4	EA	4 EA
		<u>POLYUREA SYMBOL (2.3 mm)</u>				
WA	LEFT TURN ARROW			108	EA	
WB	RIGHT TURN ARROW			9	EA	
WC	STRAIGHT ARROW			35	EA	
WD	STRAIGHT & LEFT TURN ARROW			1	EA	
WE	STRAIGHT & RIGHT TURN ARROW			11	EA	
WG	STRAIGHT, LEFT & RIGHT TURN ARROW			5	EA	169 EA
		<u>PERMANENT RAISED MARKERS</u>				
MA	YELLOW & YELLOW			655	EA	
MB	CRYSTAL & RED			260	EA	915 EA

SEPI ENGINEERING GROUP
2300 Rexwoods Drive
Suite 370
Raleigh, NC 27607
Tel:919-789-9977 Fax:789-9591

APPROVED: _____ DATE: _____
[Signature]
SEAL
2004
ENGINEER
LEONARD S. ASETTIM
7-14-04

FINAL PAVEMENT MARKING SCHEDULE

SCALE: NONE
DATE: 7-04
DWG. BY: CEK
DESIGN BY: RCD
REVIEWED BY: RLW

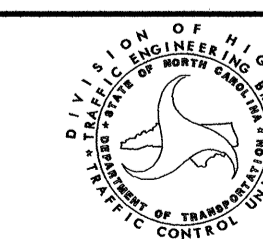

REVISIONS