



CONST. REV.  
R / W REV.

PROJECT REFERENCE NO. U-2408	SHEET NO. 59
ROADWAY DESIGN ENGINEER S. DOUGLAS	HYDRAULICS ENGINEER HENRY WELLS
9/2/04	2/22/04

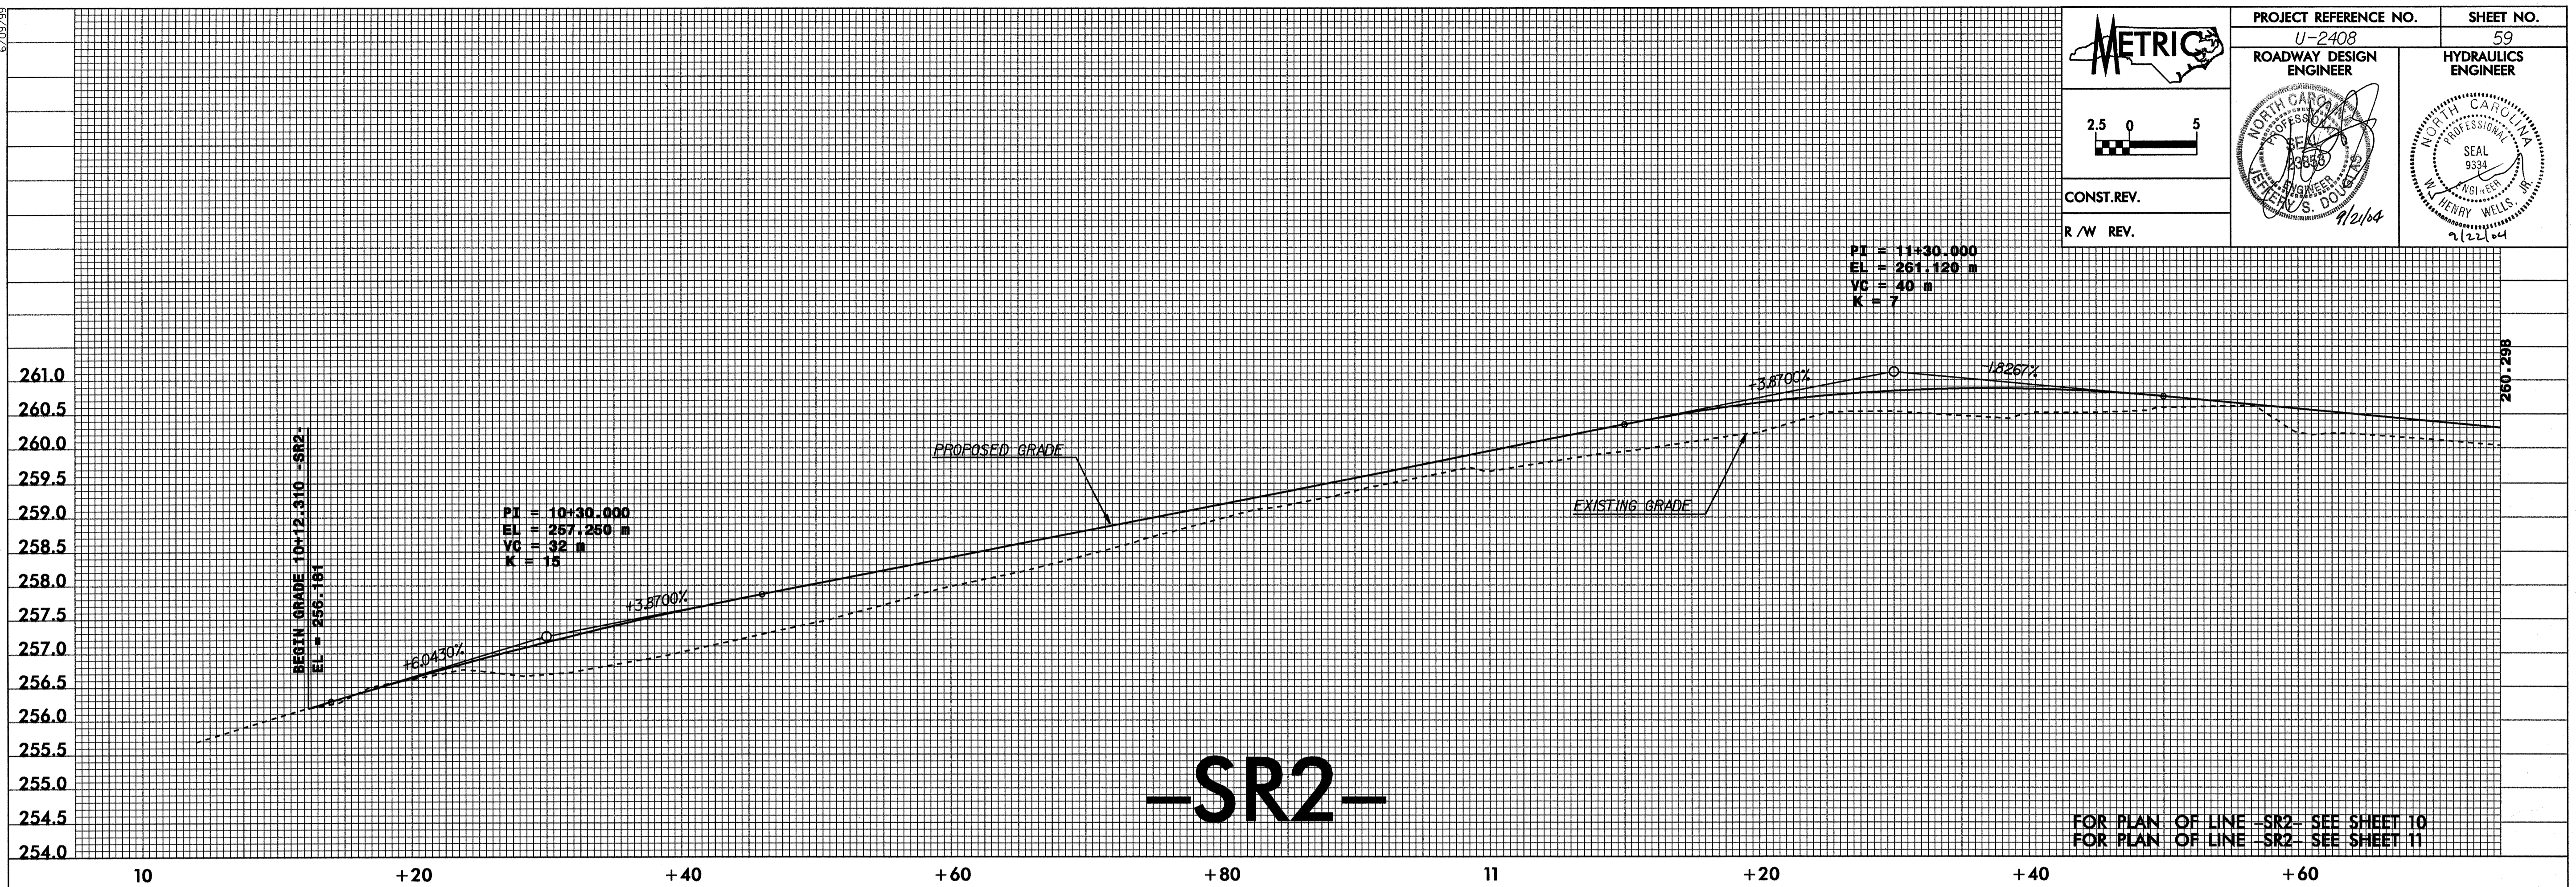

FOR PLAN OF LINE -SR2- SEE SHEET 10  
FOR PLAN OF LINE -SR2- SEE SHEET 11

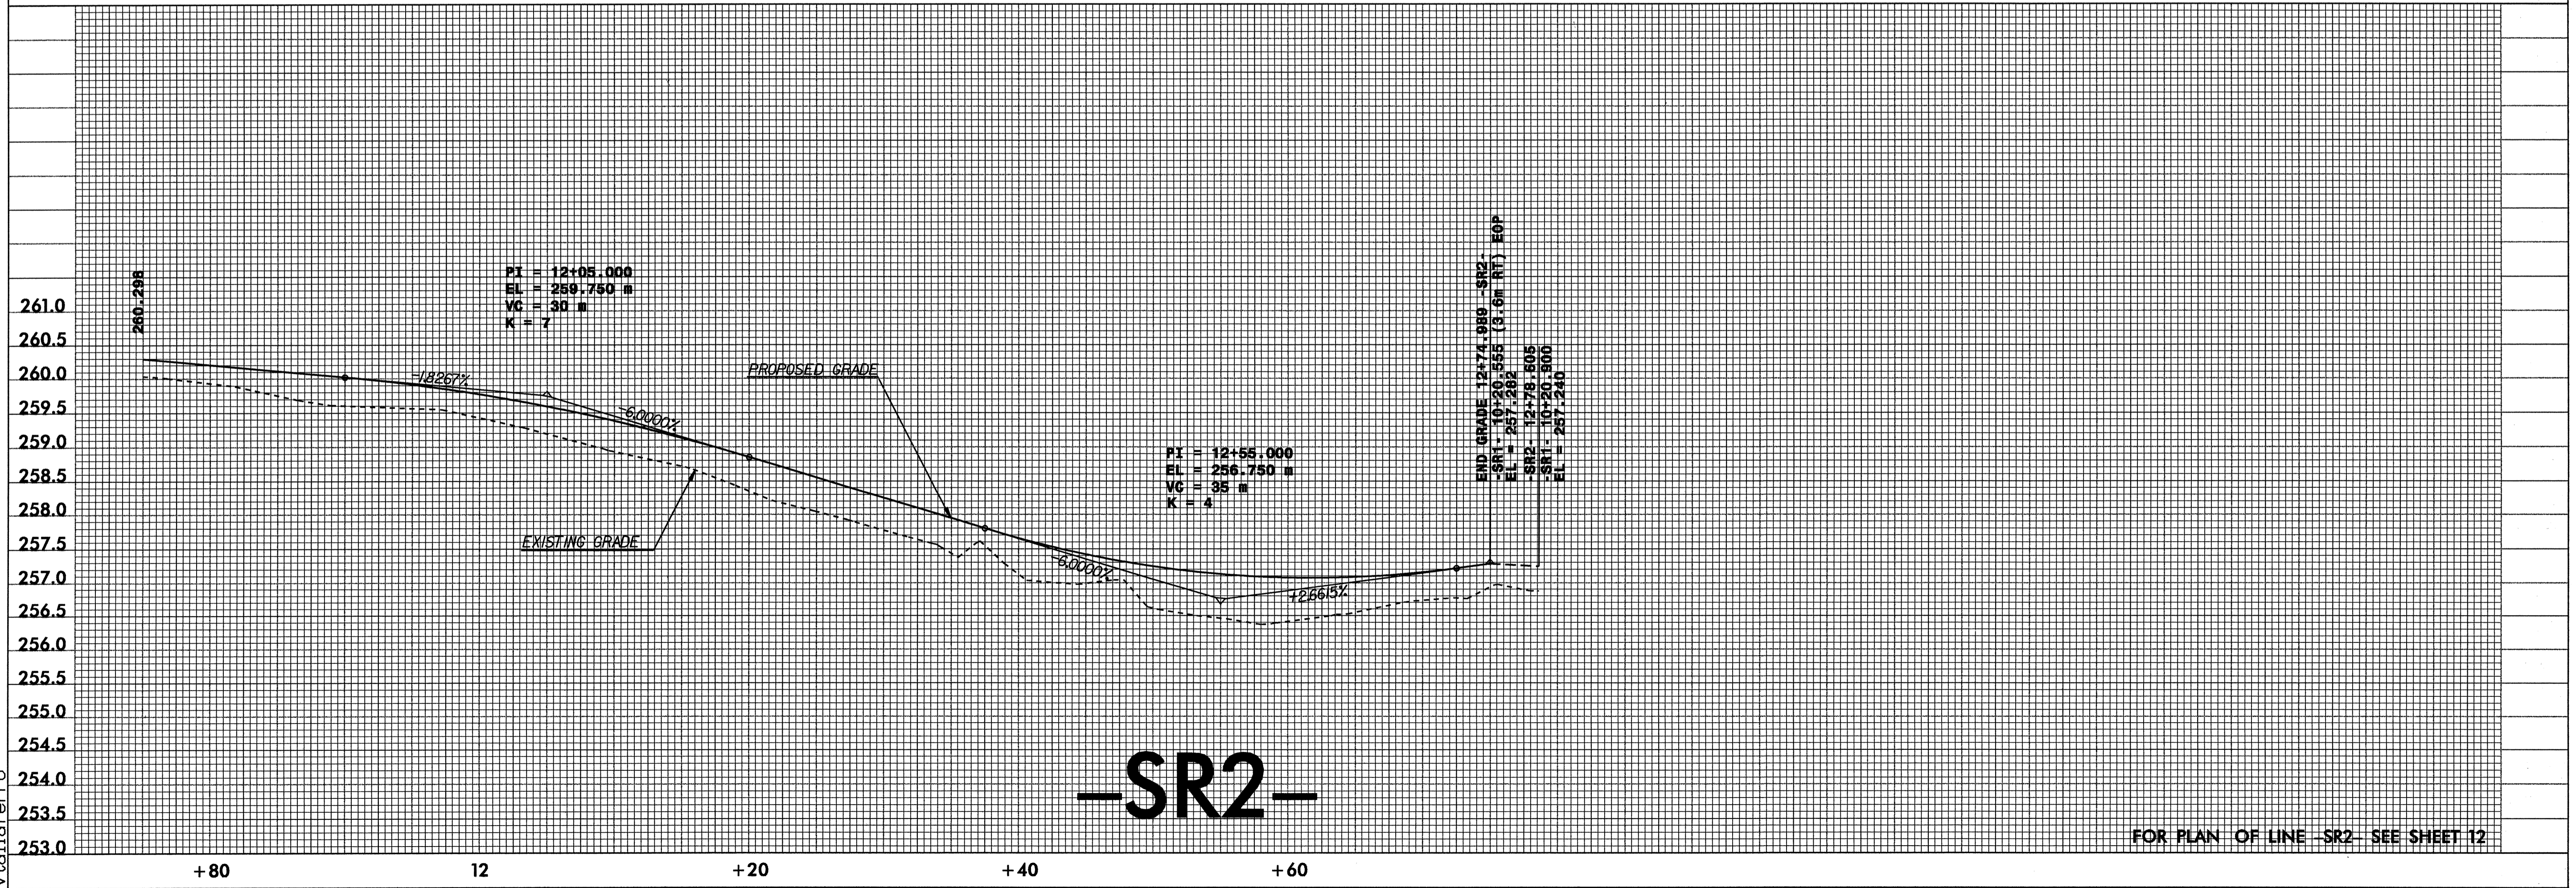

FOR PLAN OF LINE -SR2- SEE SHEET 12

08\_SEP-2004 09:00  
y:\Roadway\Projects\U2408\proj\U2408.pfl  
vta\ferro