
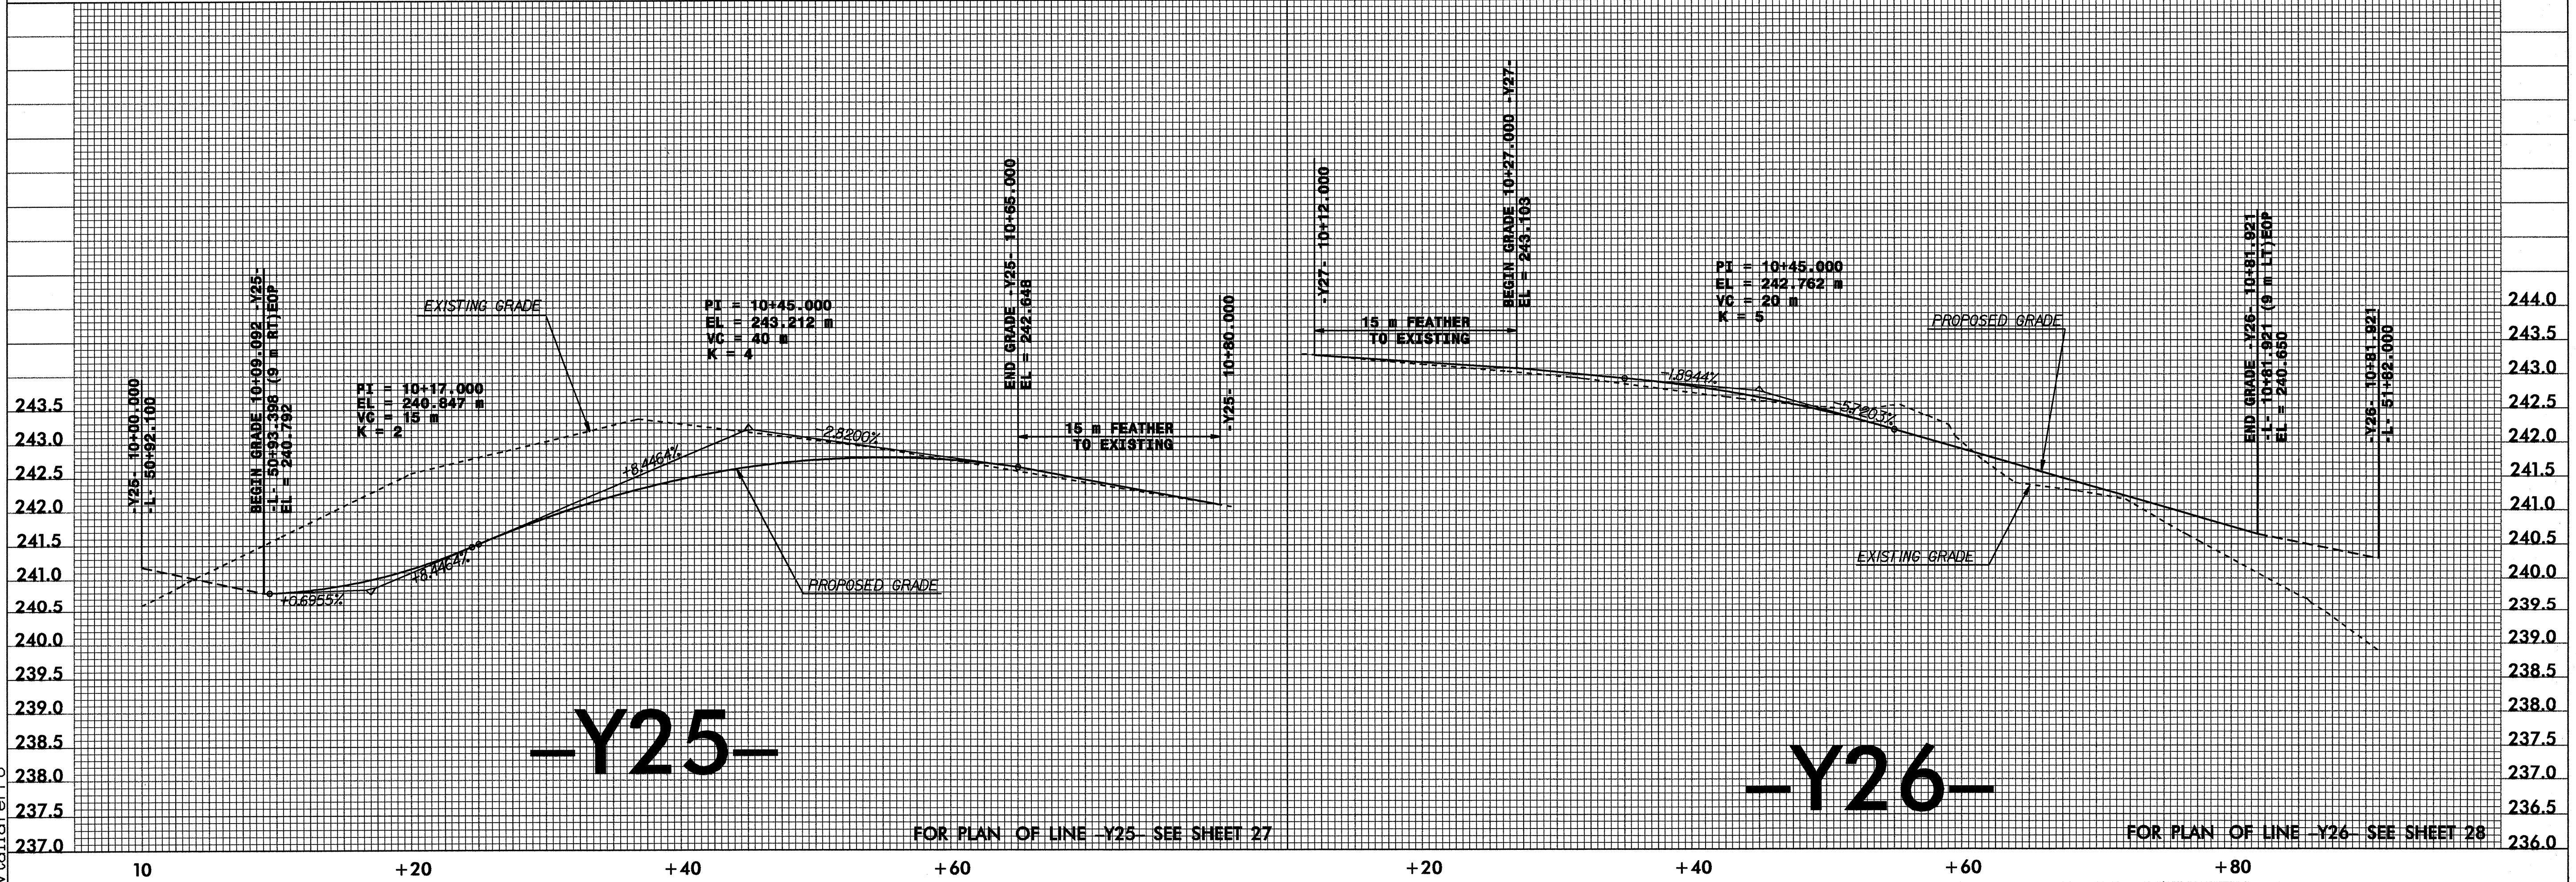


CONST. REV.  
R / W REV.

PROJECT REFERENCE NO. U-2408	SHEET NO. 57
ROADWAY DESIGN ENGINEER JERRY S. DUBOIS	HYDRAULICS ENGINEER JERRY WELLS
9/16/04	9/22/04

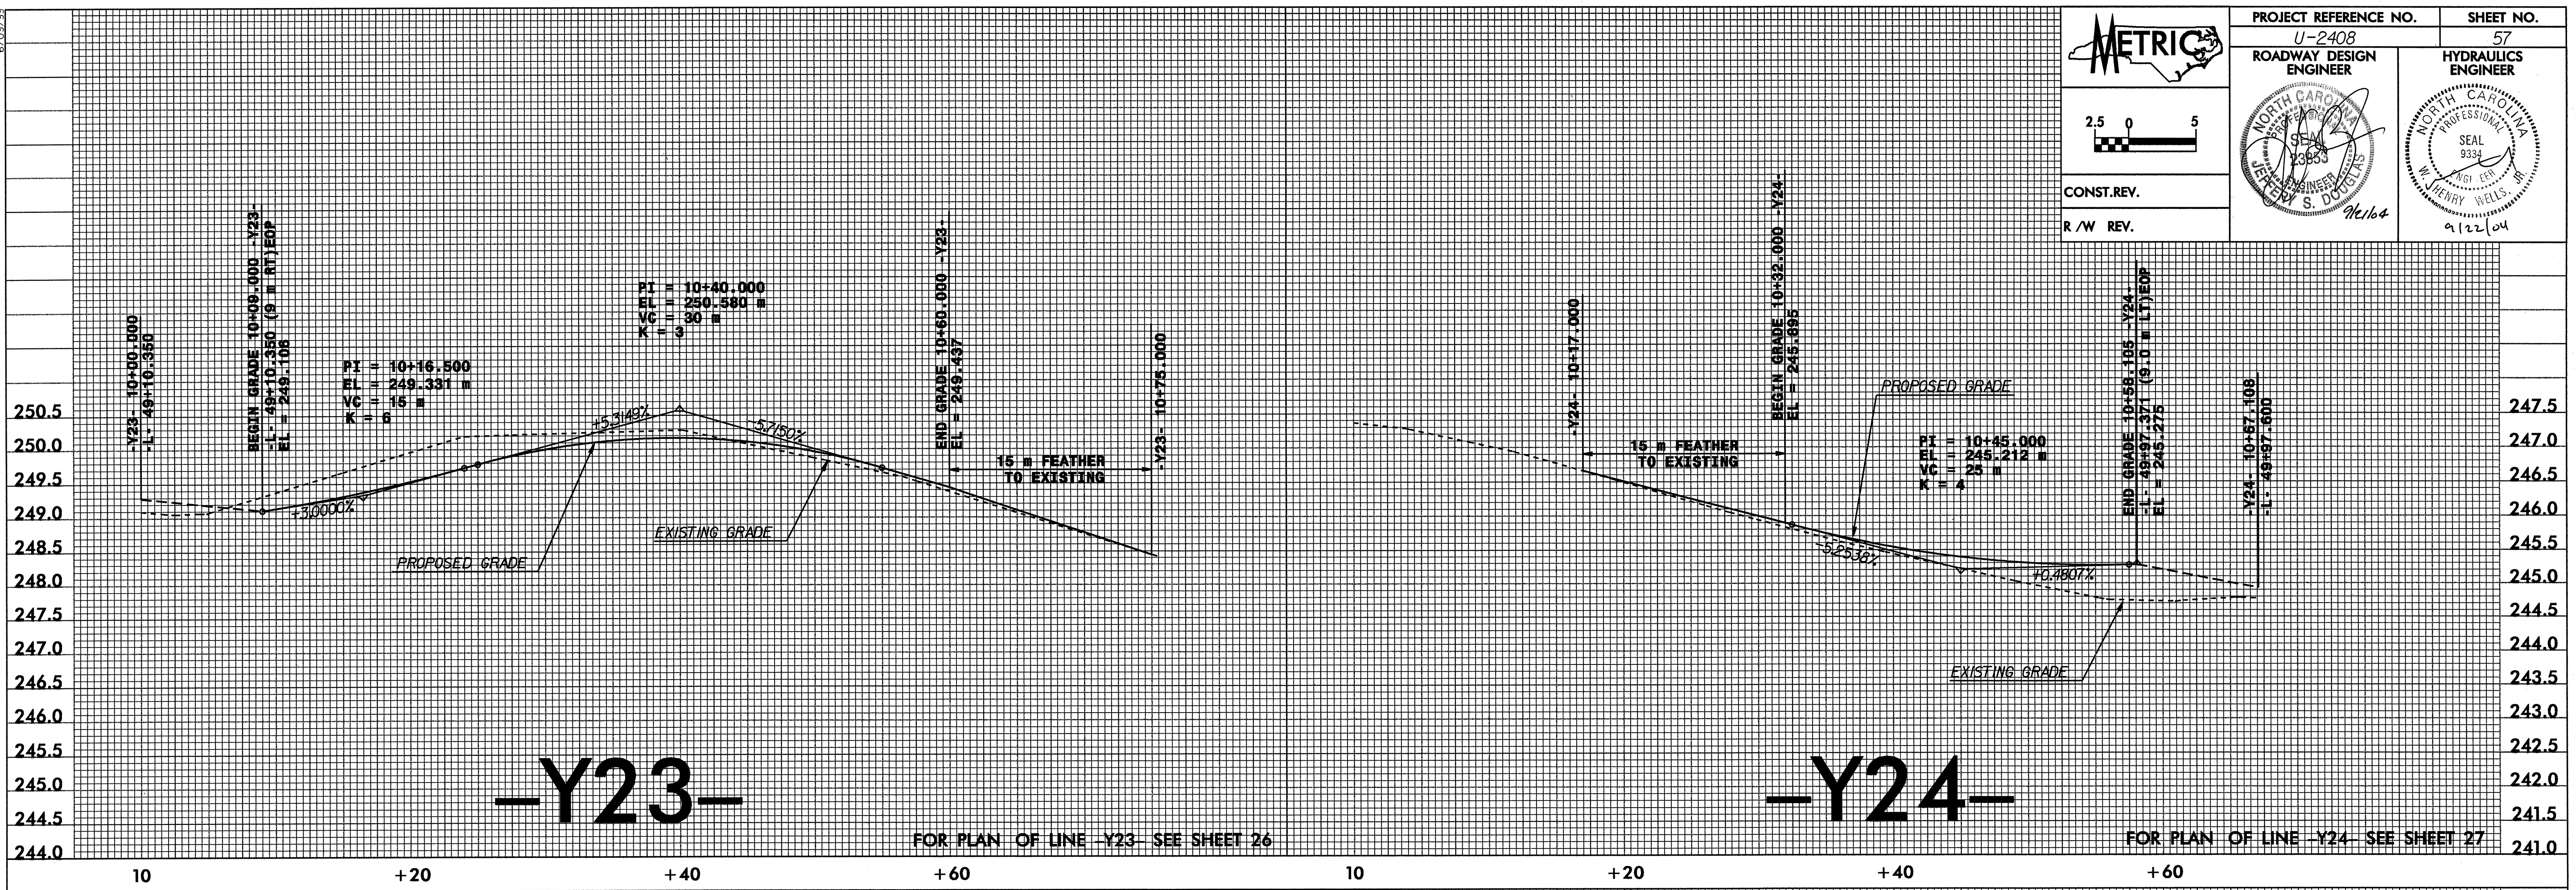

08-SEP-2004 09:00  
j:\Roadway\Projects\Dot\ncdot\U2408\proj\U2408.pf1  
vta\lterfo