
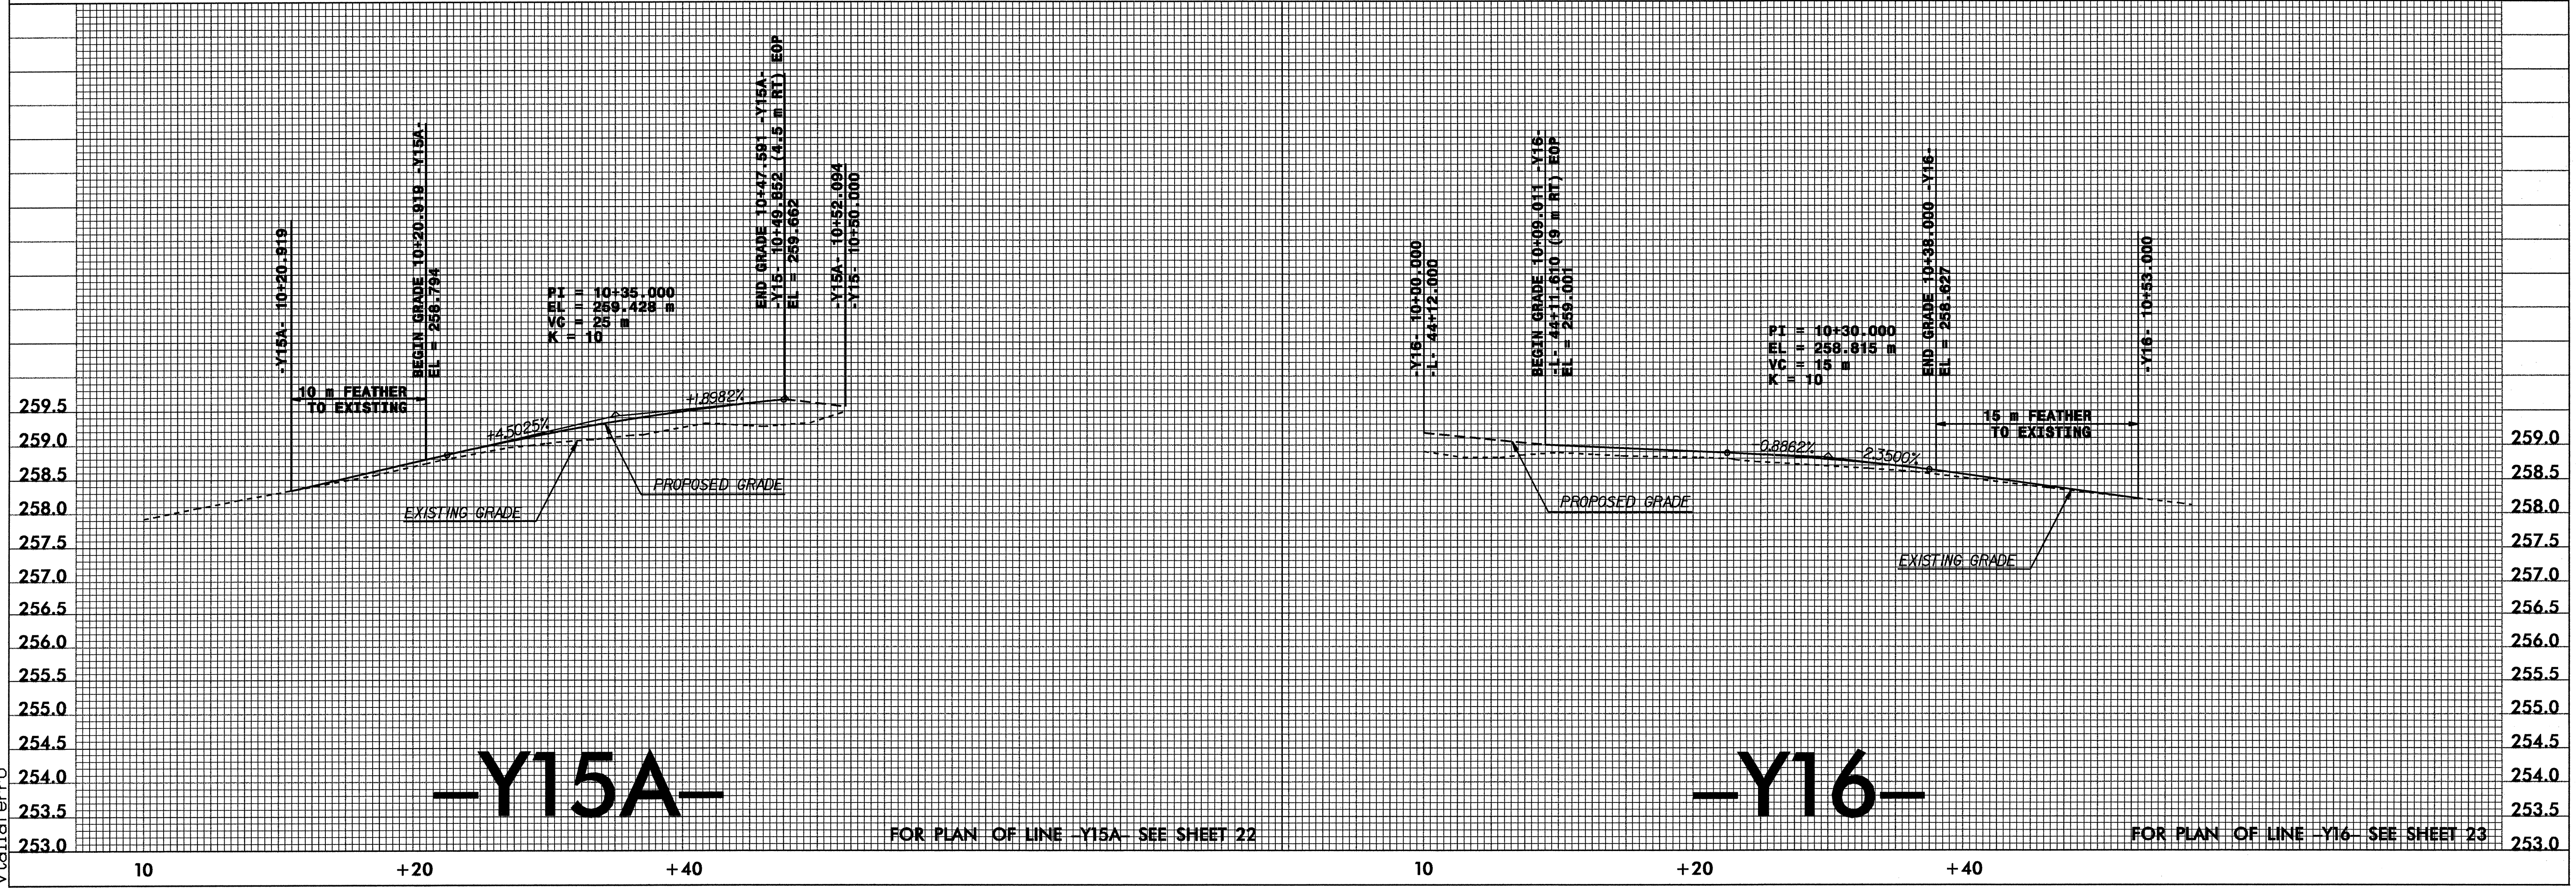


CONST. REV.
R/W REV.

PROJECT REFERENCE NO. U-2408	SHEET NO. 54
ROADWAY DESIGN ENGINEER S. DOUBLAIS	HYDRAULICS ENGINEER S. DOUBLAIS
9/2/04	9/2/04

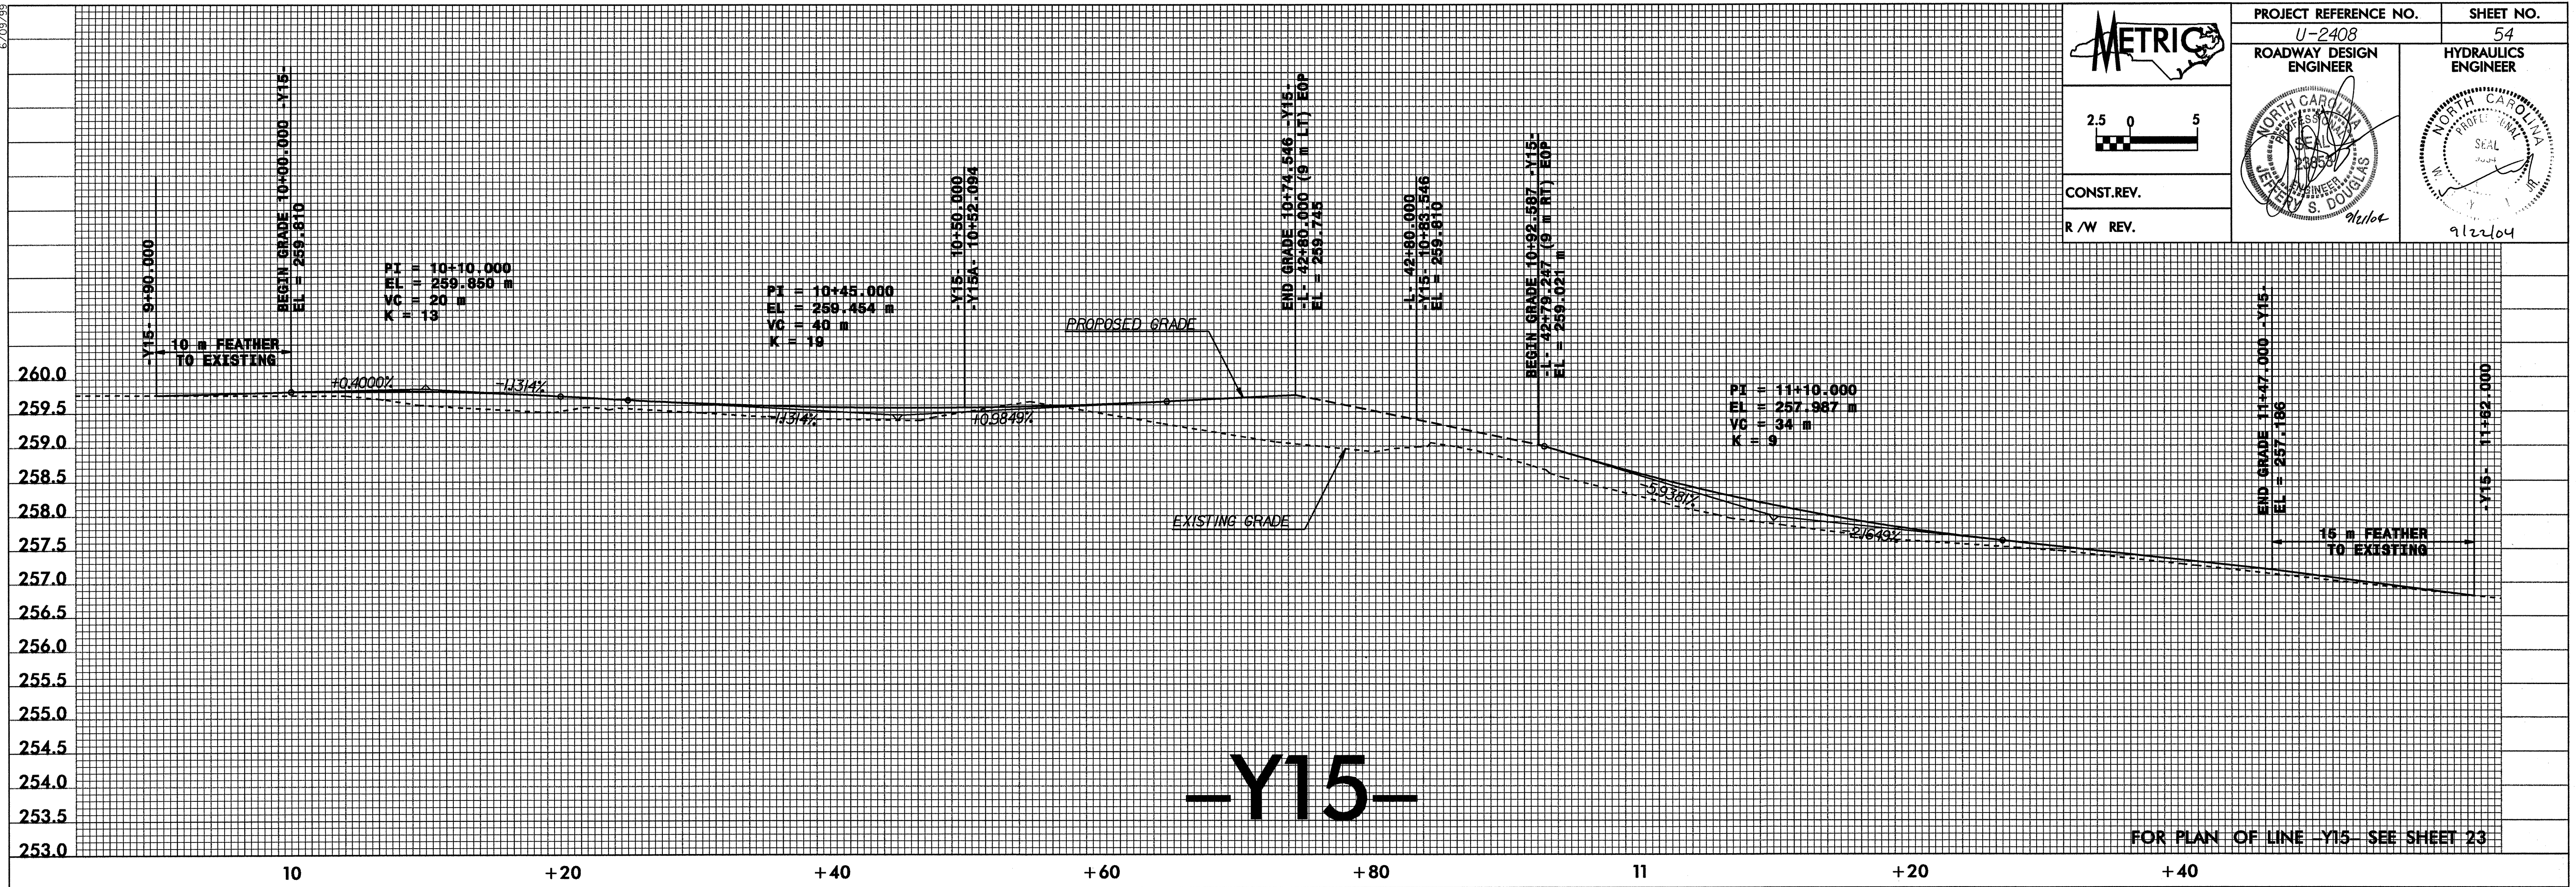

08-SEP-2004 08:59
 y:\Roadway\Projects\U2408\proj\U2408.pf1
 vta1a1a1a