





PROJECT REFERENCE NO. U-2408	SHEET NO. 53
ROADWAY DESIGN ENGINEER	HYDRAULICS ENGINEER

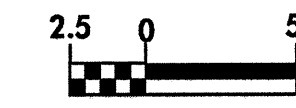

CONST. REV.
R/W REV.

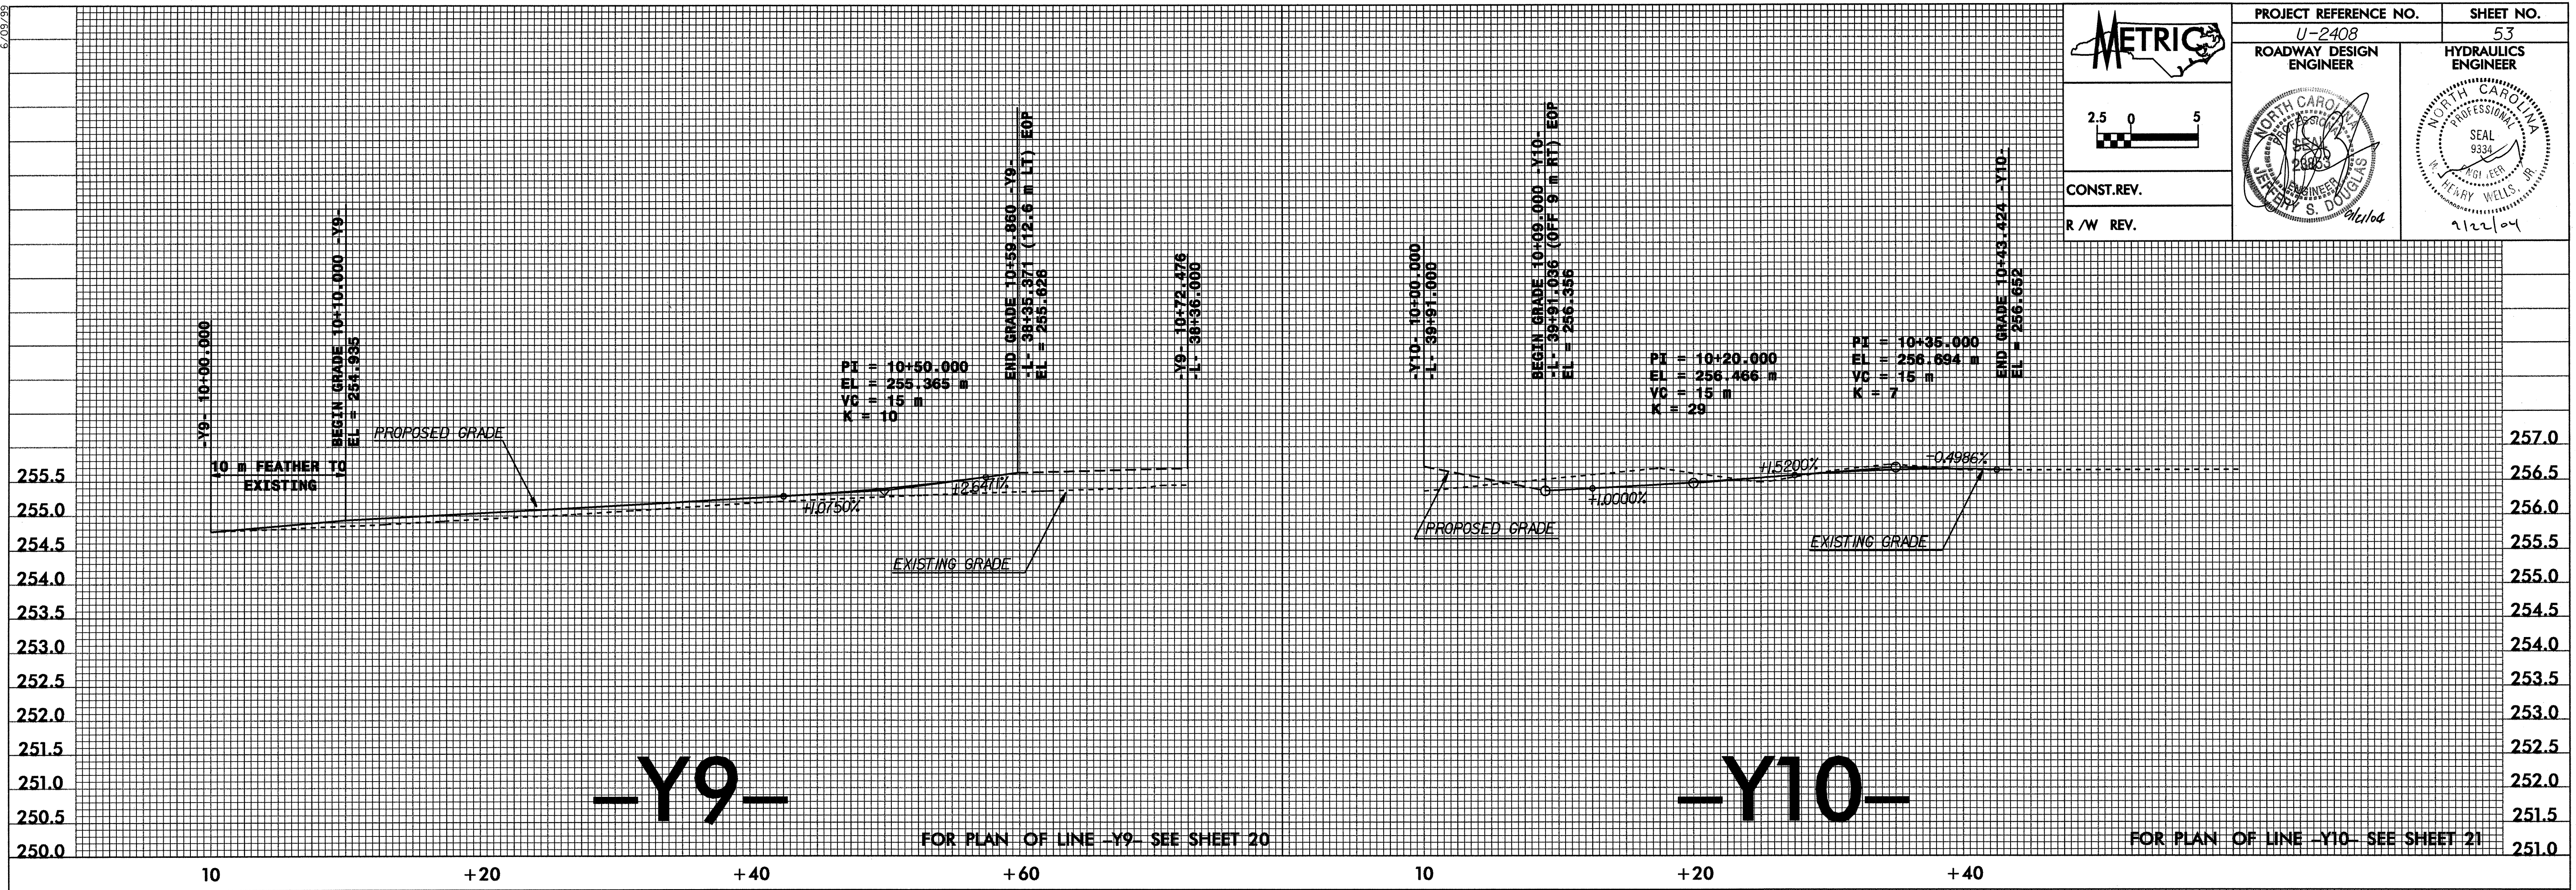


-Y9-

-Y10-

FOR PLAN OF LINE -Y9- SEE SHEET 20

FOR PLAN OF LINE -Y10- SEE SHEET 21

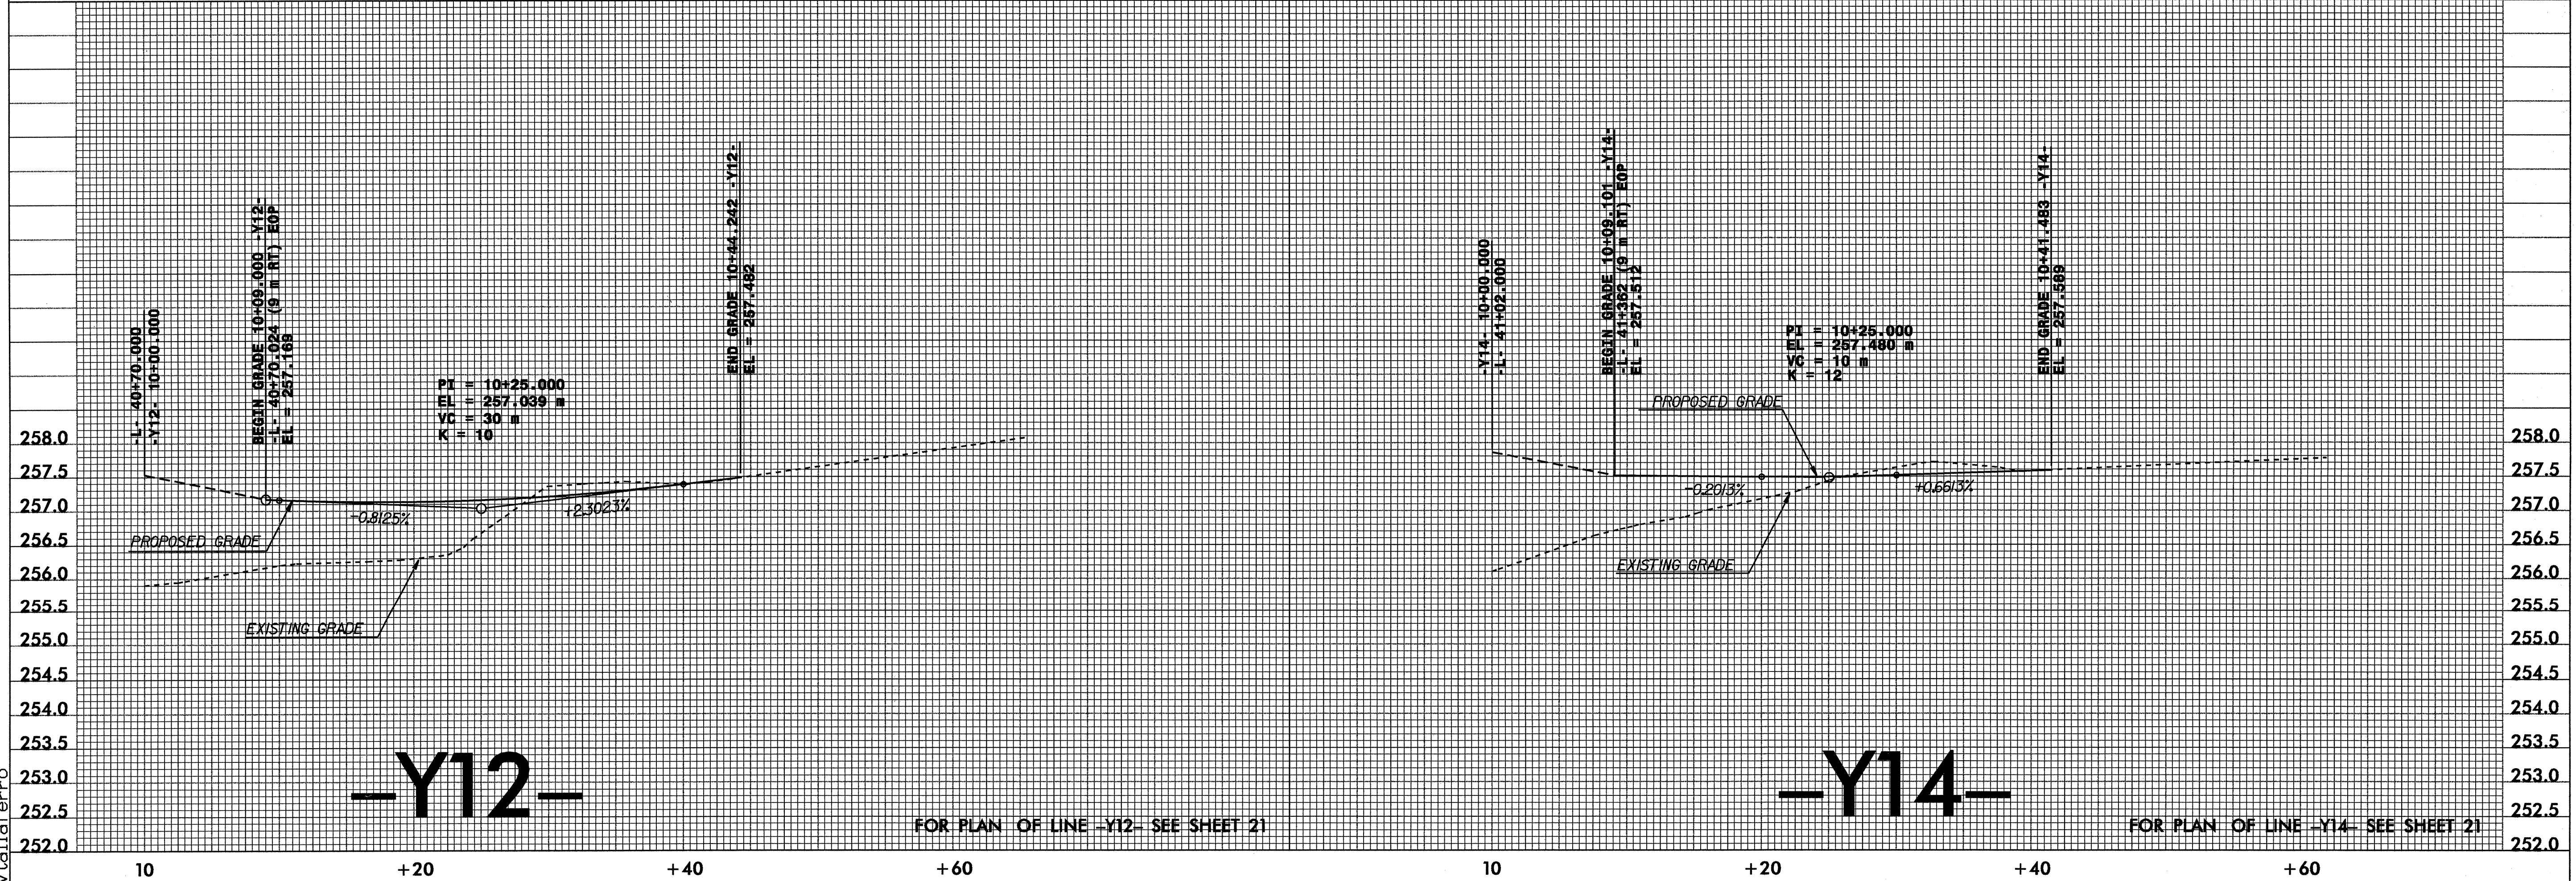

-Y12-

-Y14-

FOR PLAN OF LINE -Y12- SEE SHEET 21

FOR PLAN OF LINE -Y14- SEE SHEET 21

08_SEP_2004 08:59
 j:\Roadway\Projects\Dot\ncdot\U2408\proj\U2408.pfl
 v:\al\erro