


5/10/04


BM # "S 251" EL = 256.639 m
NGS MONUMENT STAMPED "S 251" LOCATED AT THE NC 274 (BESSEMER CITY RD.) OVERPASS OF I-85 AT N.W. SIDE OF GASTONIA, IN S.E. END OF N.E. WALKWAY DIRECTLY OVER S.E. ABUTMENT OF OVERPASS, 16.4' N.E. OF CENTERLINE OF N.W. BOUND LANE OF NC 274, 9.3' N.W. OF S.E. END OF BRIDGE RAIL.

-LBL- 14
-L- STA. 33+92.658, 14.747 RT
EL = 256.648

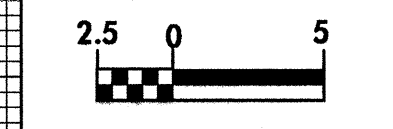


CONST. REV.
R /W REV.

PROJECT REFERENCE NO. U-2408	SHEET NO. 42
ROADWAY DESIGN ENGINEER 	HYDRAULICS ENGINEER
06/04	01/22/04

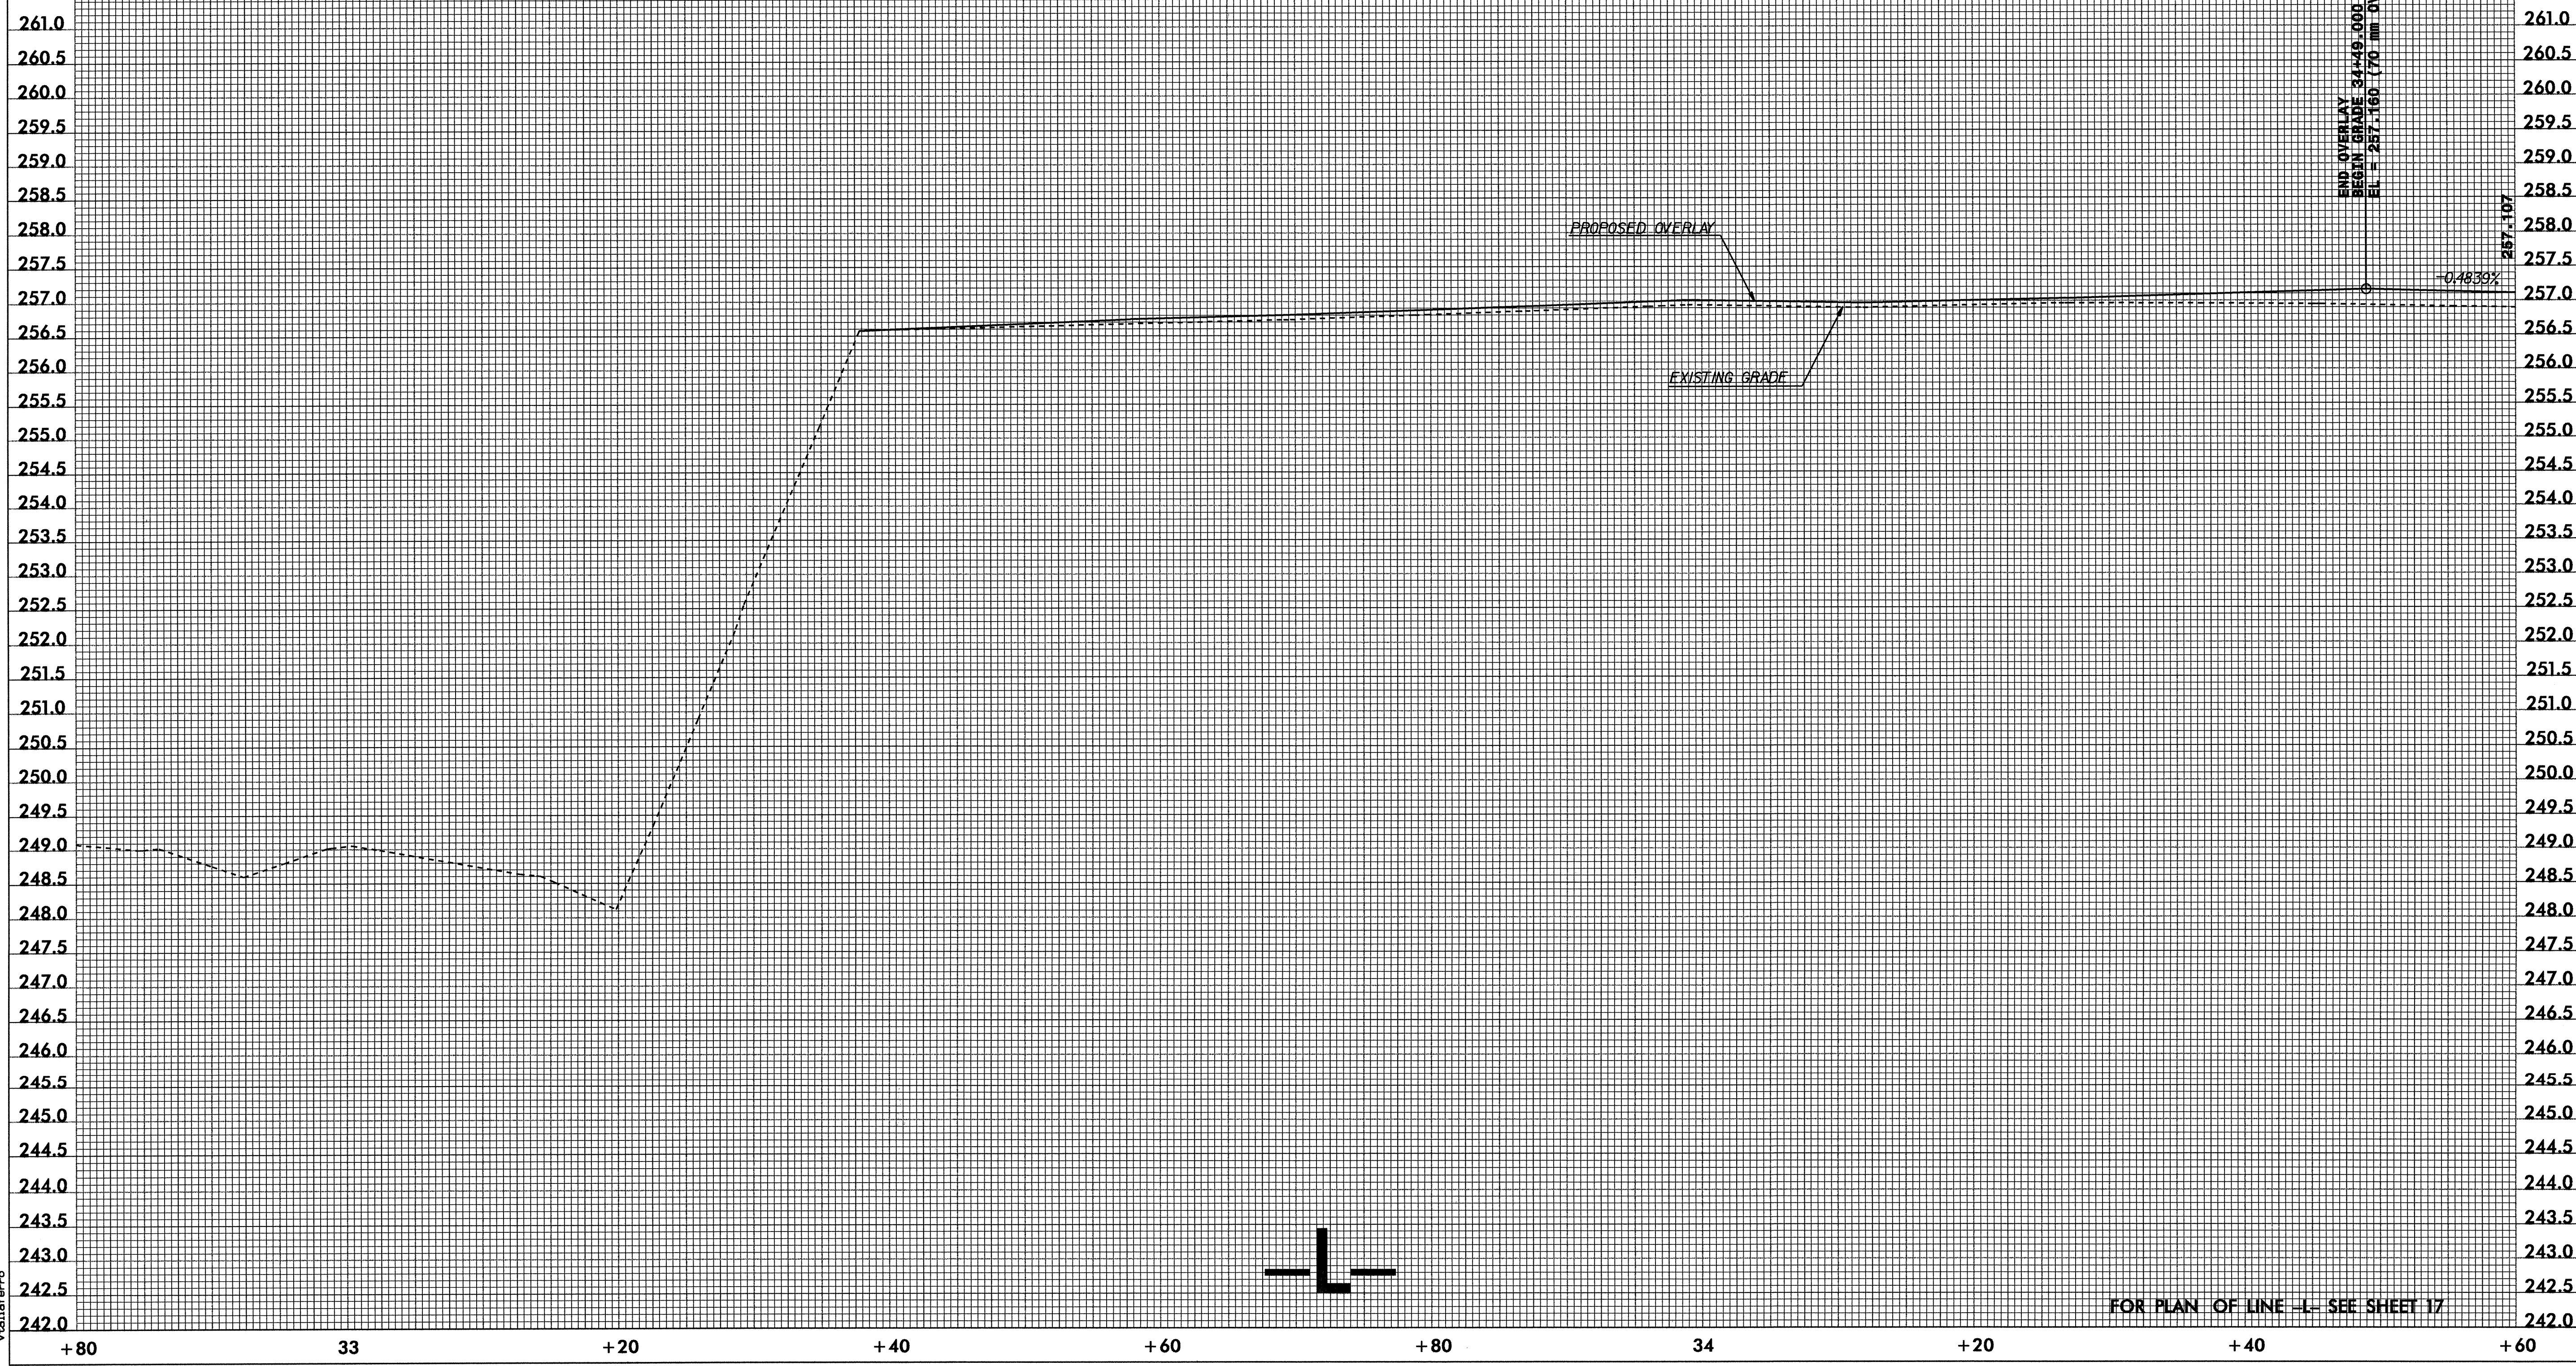

I:\SFB\2004_08\27
y:\Roadway\Projects\U-2408\pro\U2408.sp1
V:\11818\erro

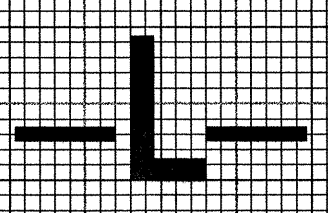

FOR PLAN OF LINE -L- SEE SHEET 17