


6/10/08  
IT-SEP-2004\_0923  
y:\Roadway\12408\12408.dwg

-LBL- 13  
-L- STA. 31+37.454, 14.171 RT  
EL = 255.527 m

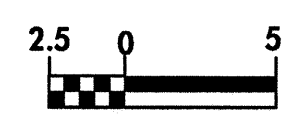


PROJECT REFERENCE NO. U-2408	SHEET NO. 41
ROADWAY DESIGN ENGINEER	HYDRAULICS ENGINEER



CONST. REV.  
R / W REV.

-LBL- 4  
-L- STA. 32+49.438, 11.904 LT  
EL = 255.959 m

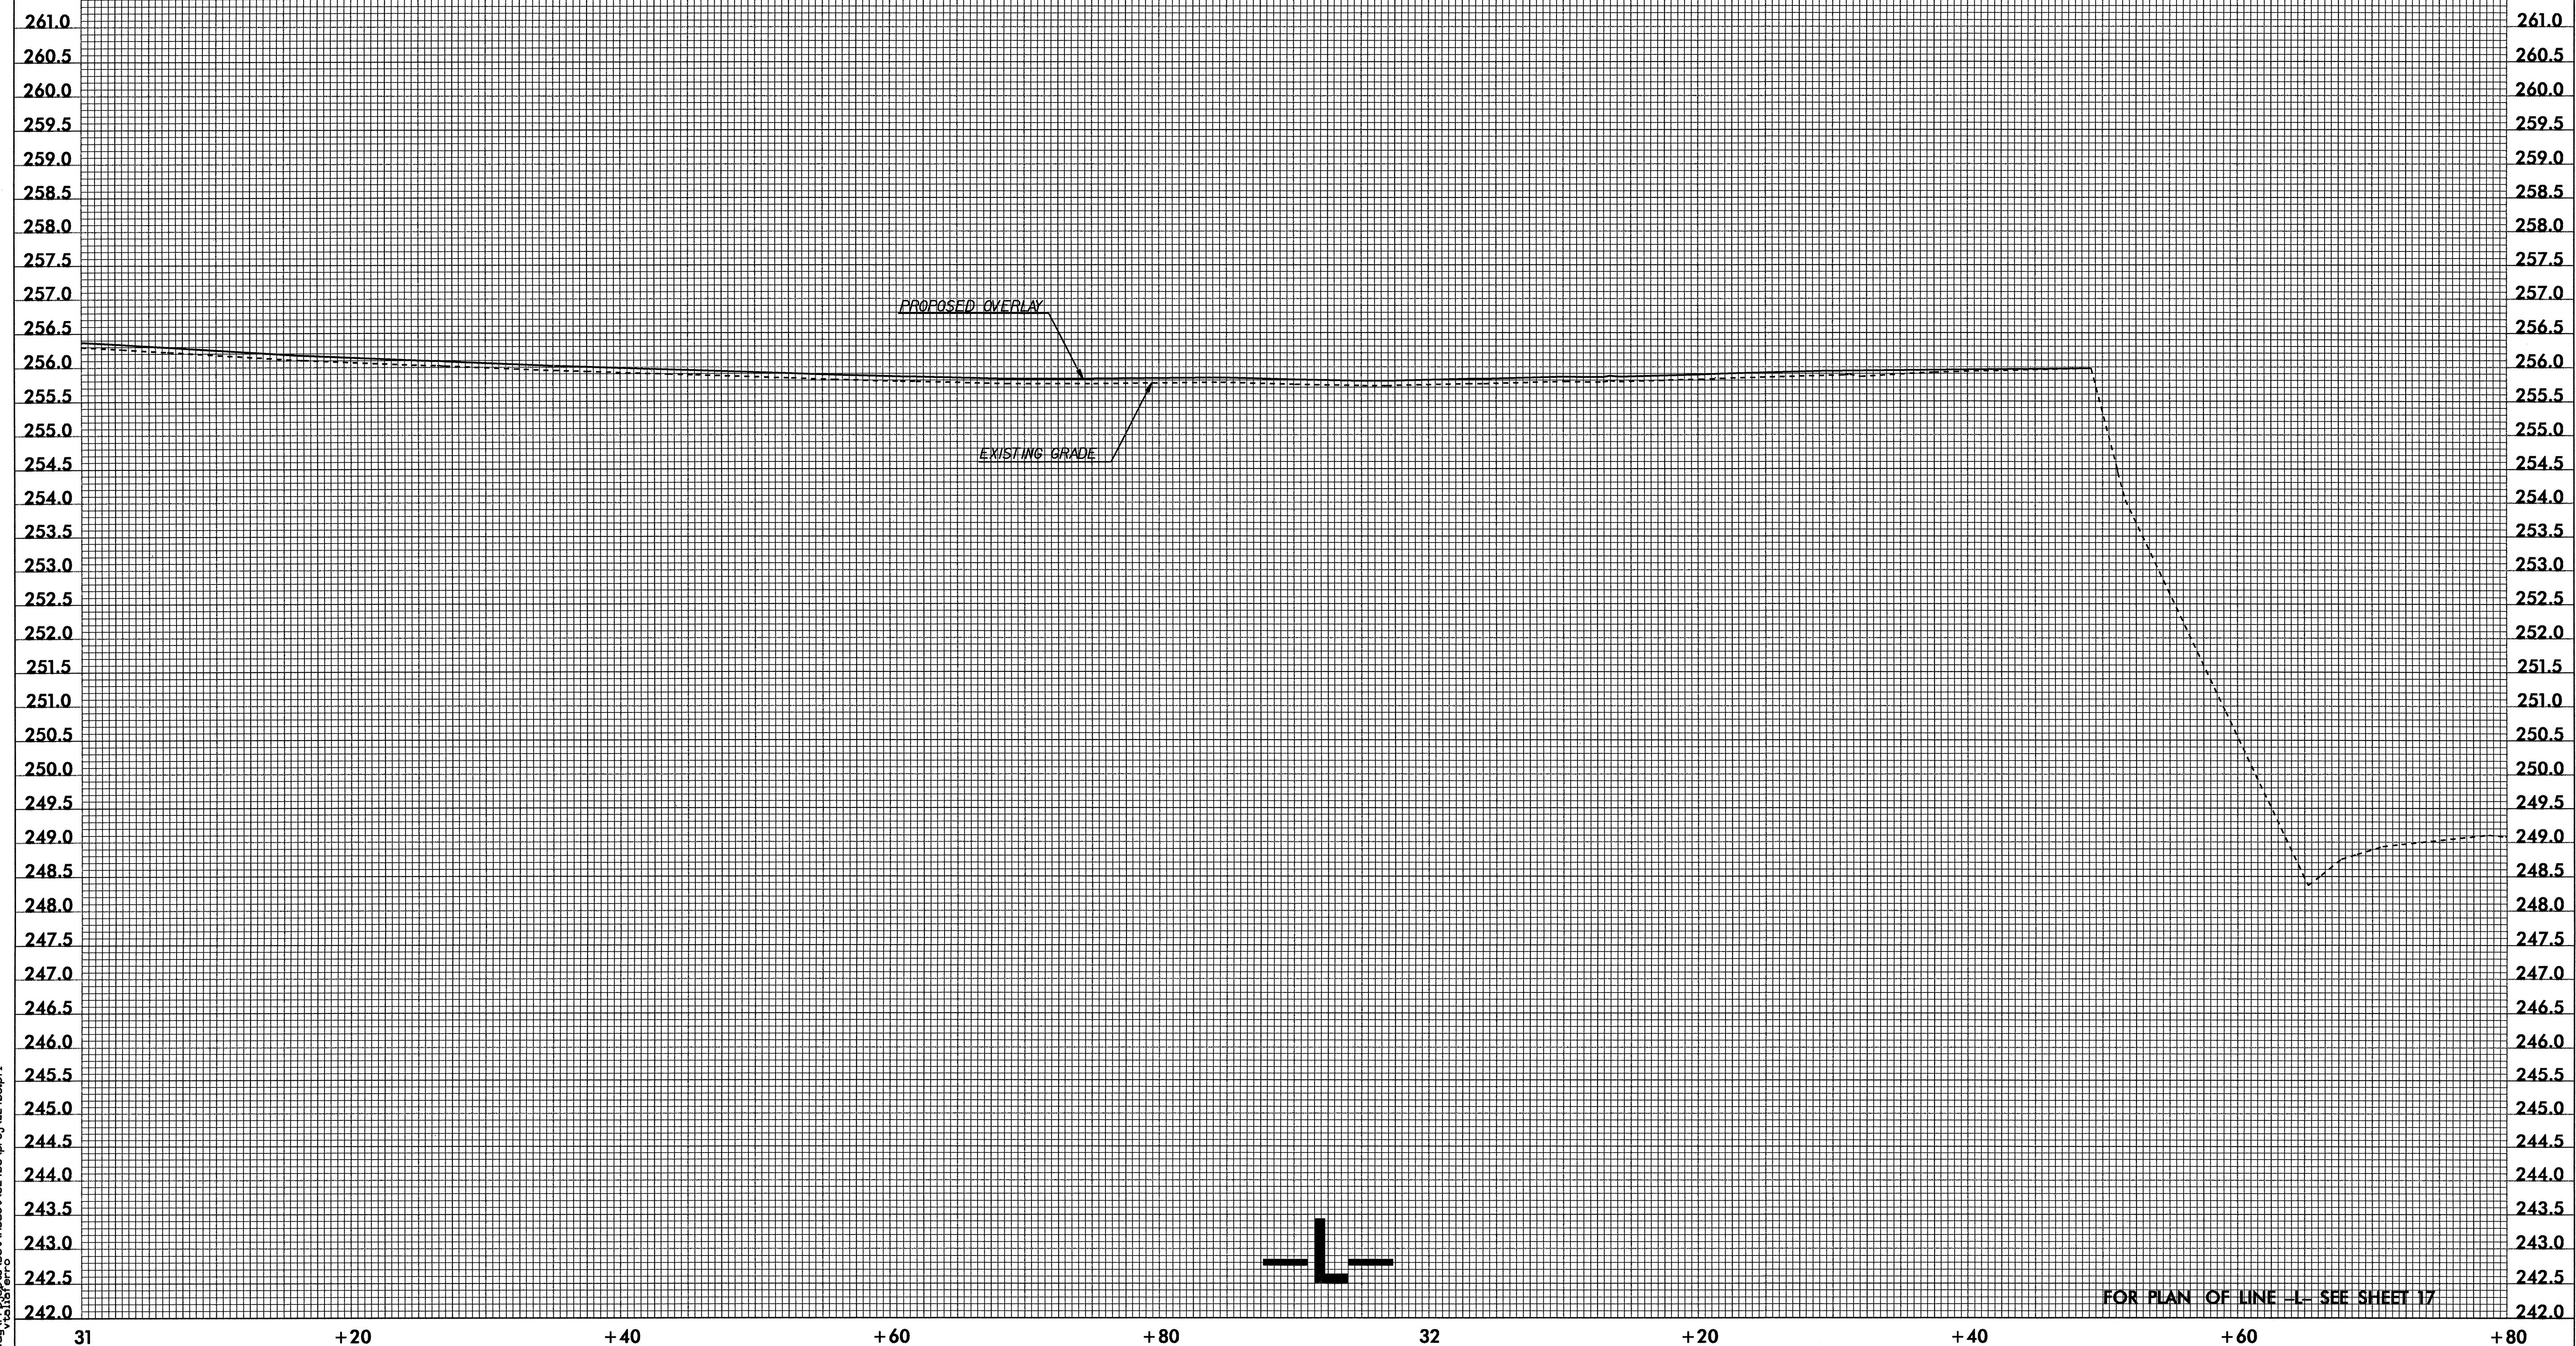

FOR PLAN OF LINE -L- SEE SHEET 17