

**METRIC**

PROJECT REFERENCE NO. U-2408 SHEET NO. 33

R/W SHEET NO.

ROADWAY DESIGN ENGINEER  
NORTH CAROLINA PROFESSIONAL ENGINEER  
SEAL 20899  
JEFFREY S. DUNN




HYDRAULICS ENGINEER  
NORTH CAROLINA PROFESSIONAL ENGINEER  
SEAL 9334  
WALTER S. DUNN

CONST. REV.

R/W REV.

9/10/04

9/22/04

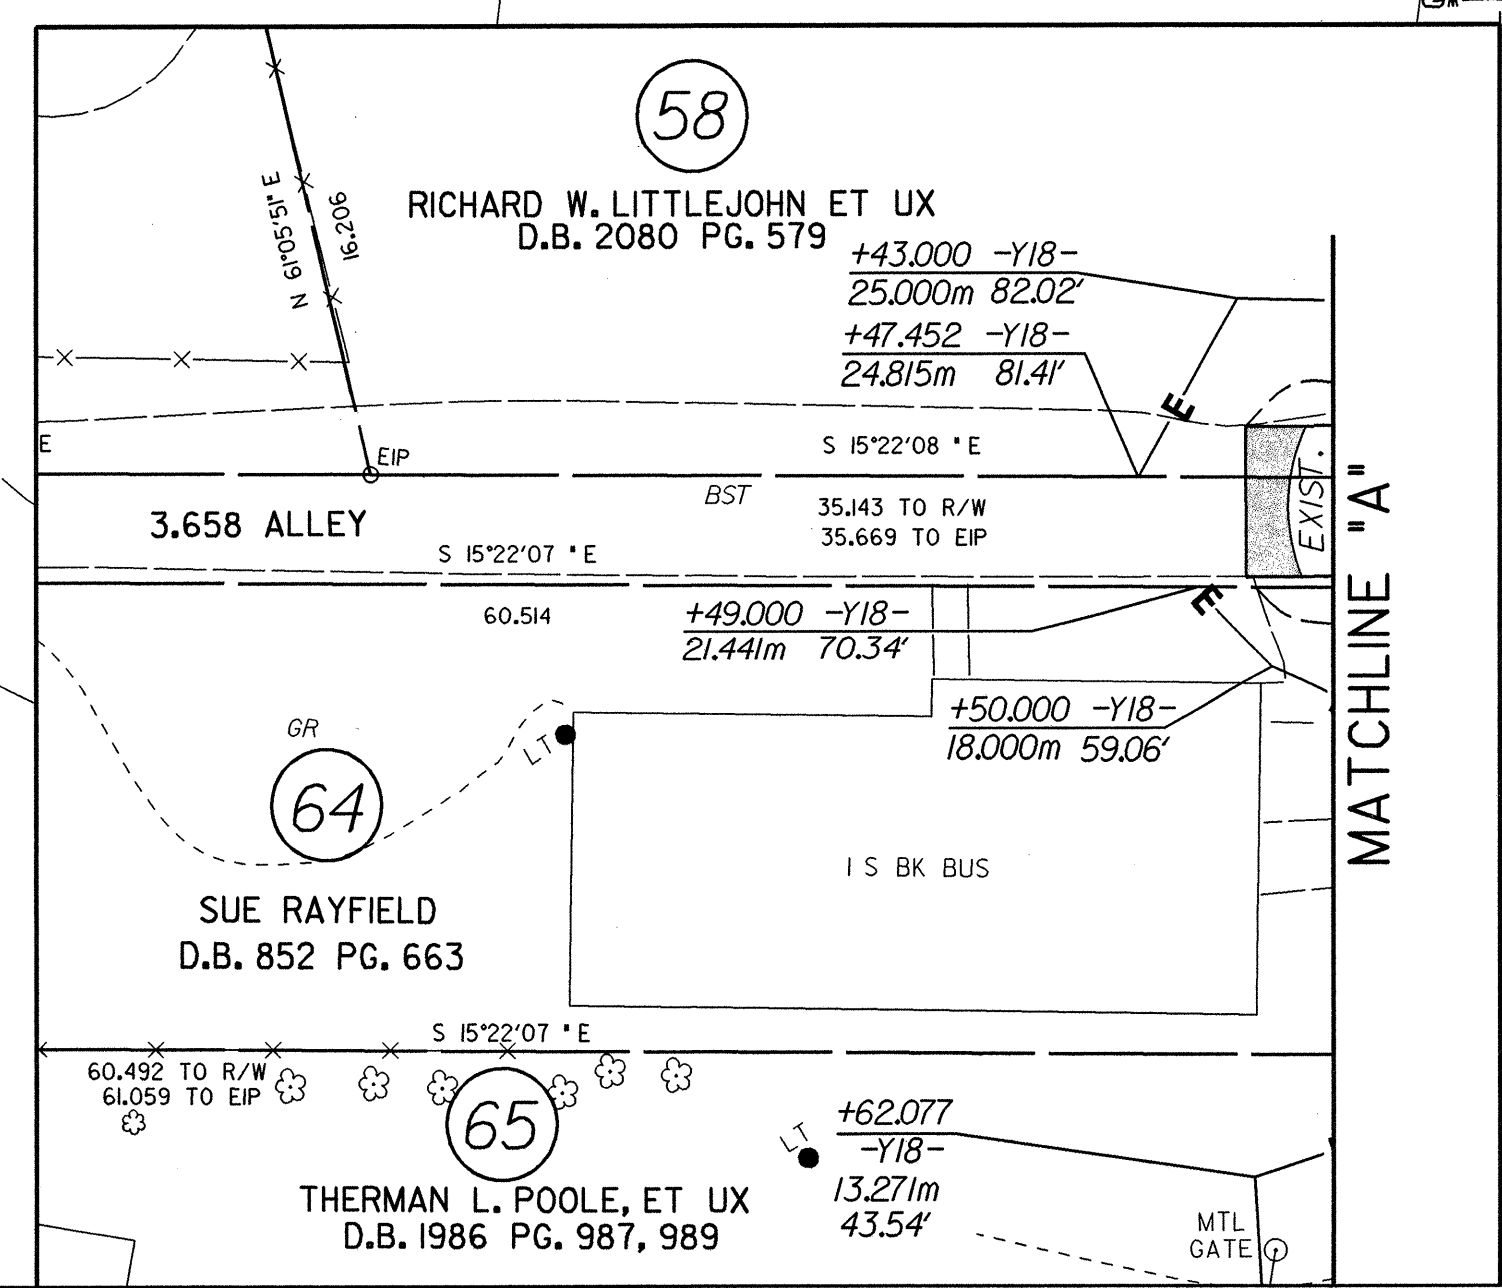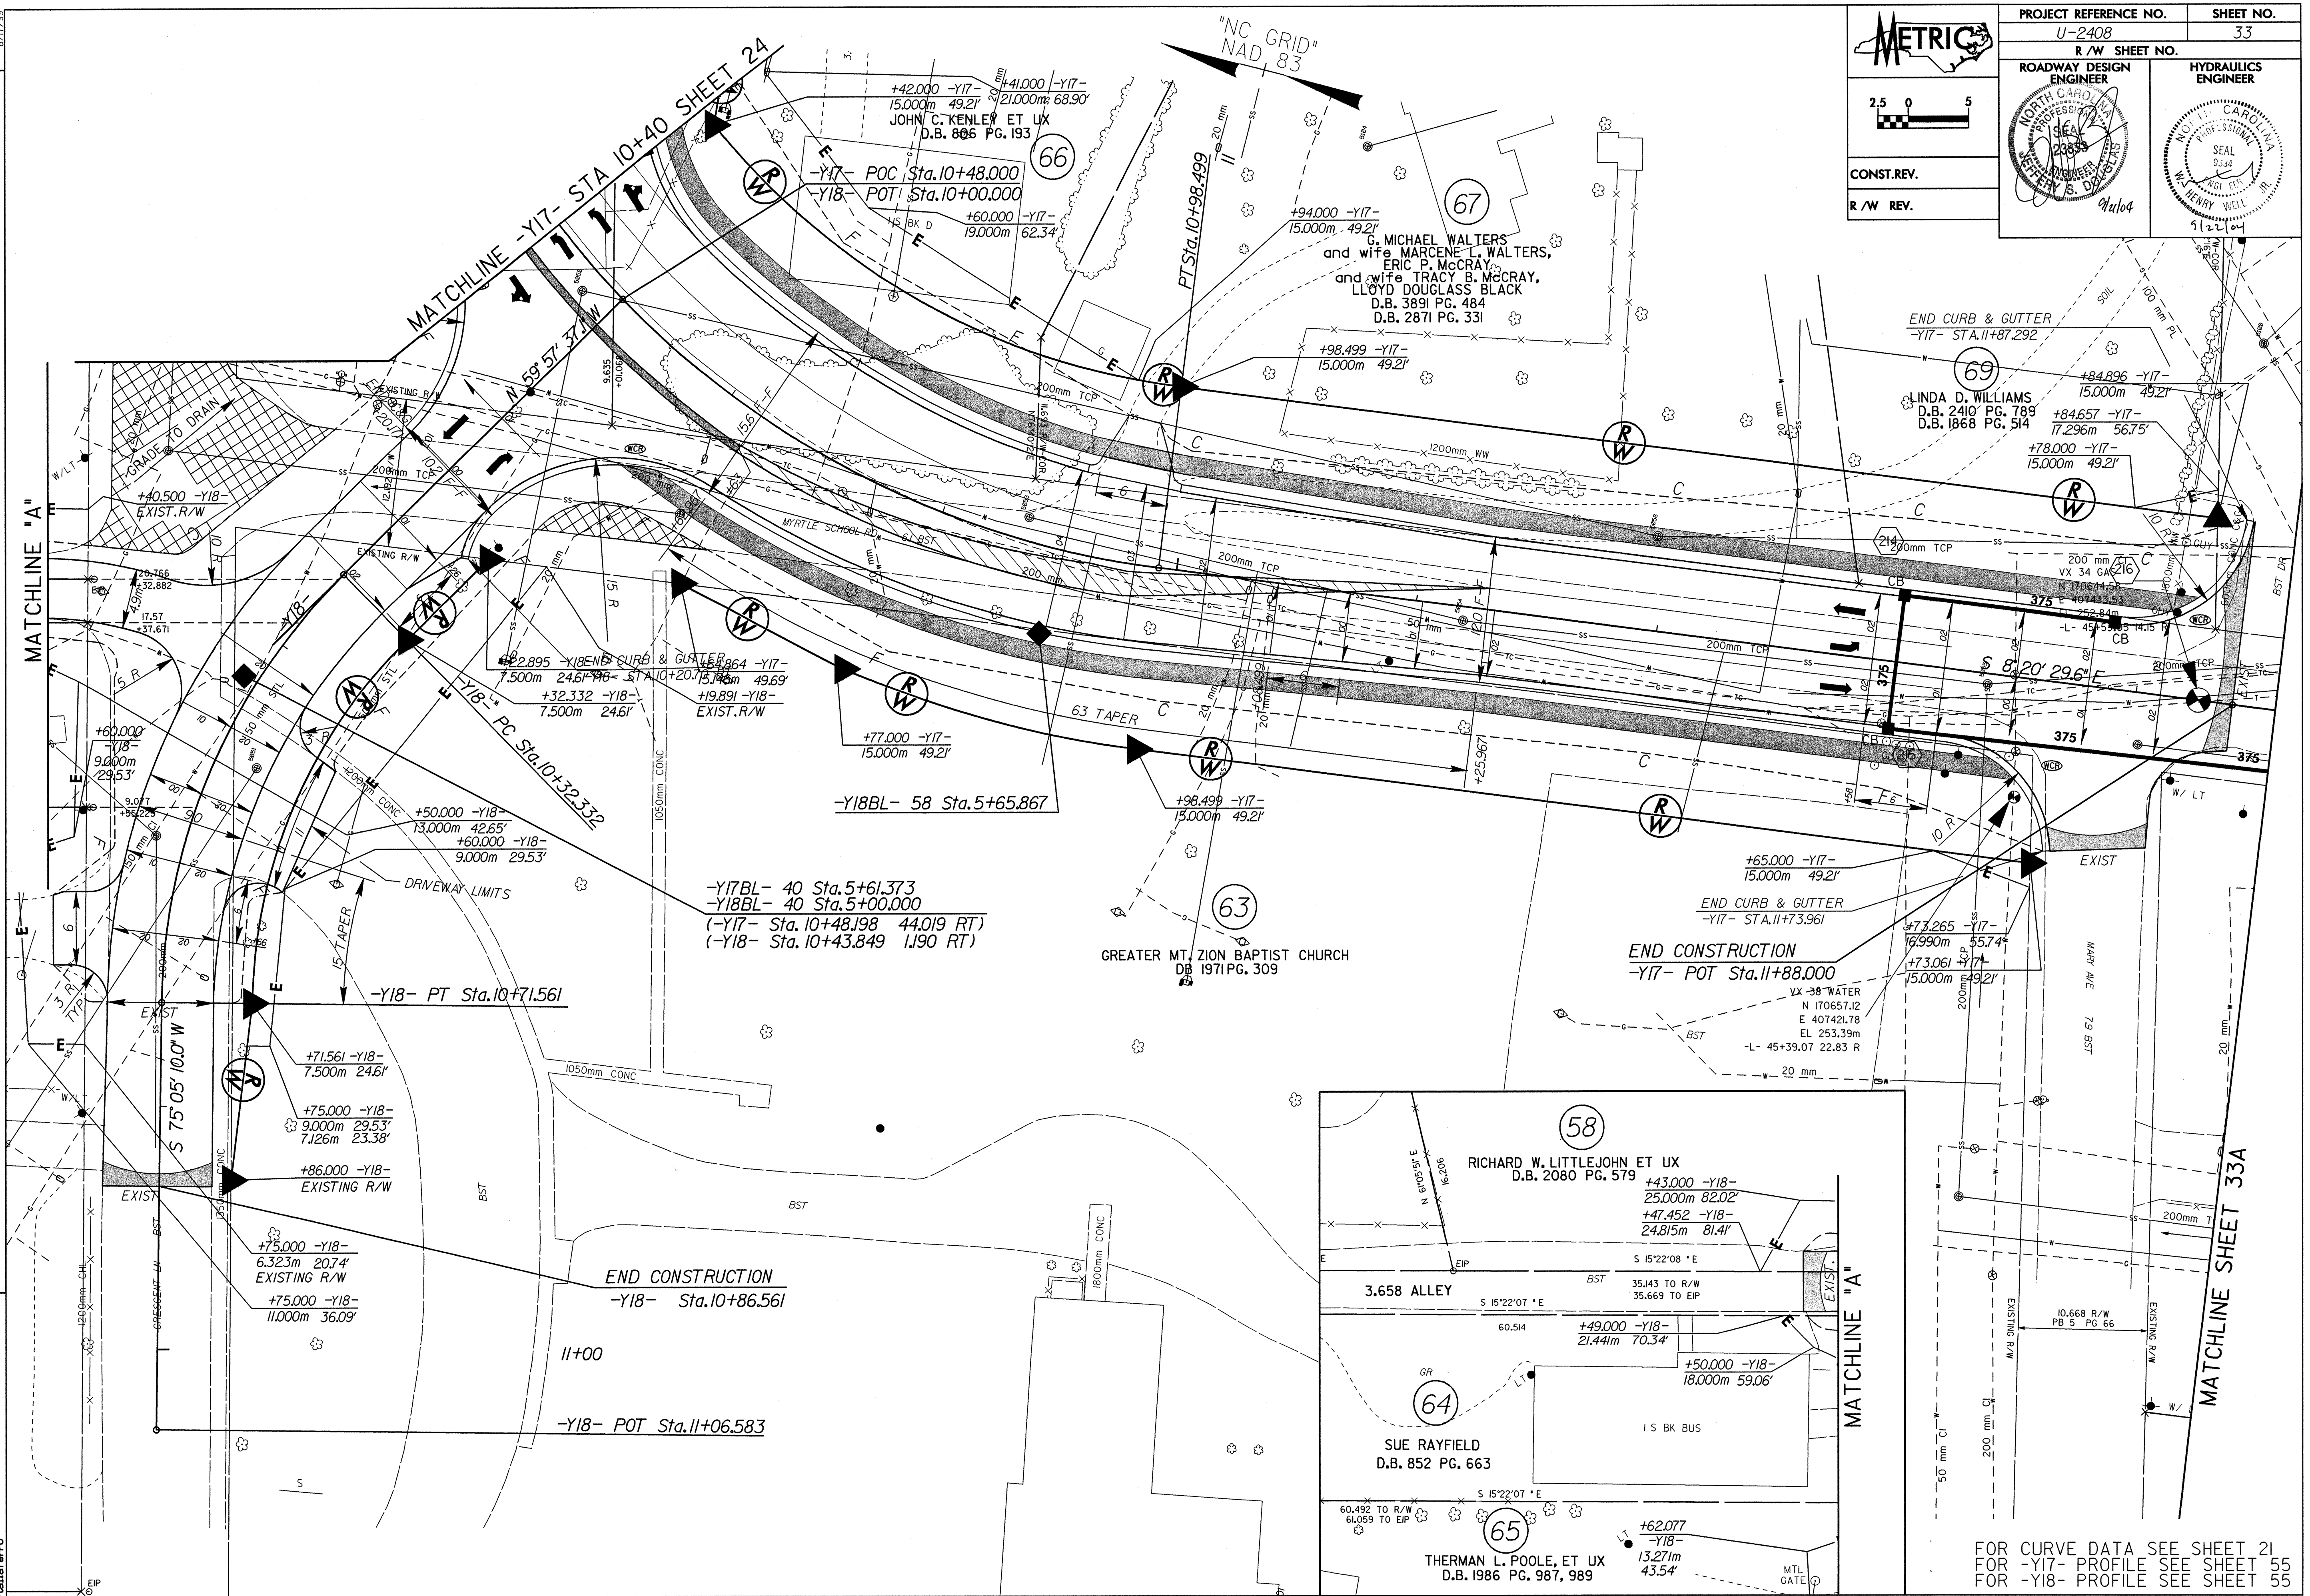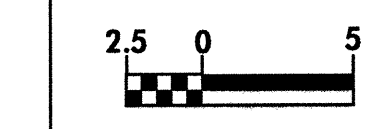

FOR CURVE DATA SEE SHEET 21  
 FOR -Y17- PROFILE SEE SHEET 55  
 FOR -Y18- PROFILE SEE SHEET 55

REVISIONS  
 24-SEP-2004 14:02  
 U:\Projects\Projects\U2408\Pro\U2408a33.dwg  
 JSD