


 2.5 0 5	PROJECT REFERENCE NO.	SHEET NO.
	U-2408	31
CONST. REV.	R/W SHEET NO.	
R/W REV.		
	 ROADWAY DESIGN ENGINEER 9/2/04	 HYDRAULICS ENGINEER 9/22/04

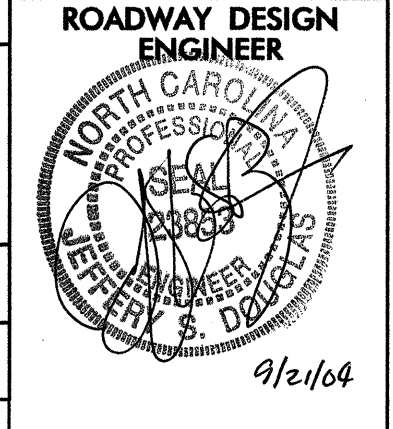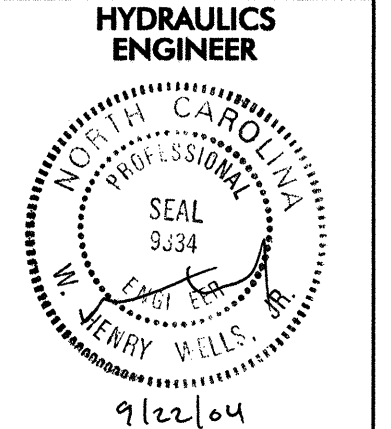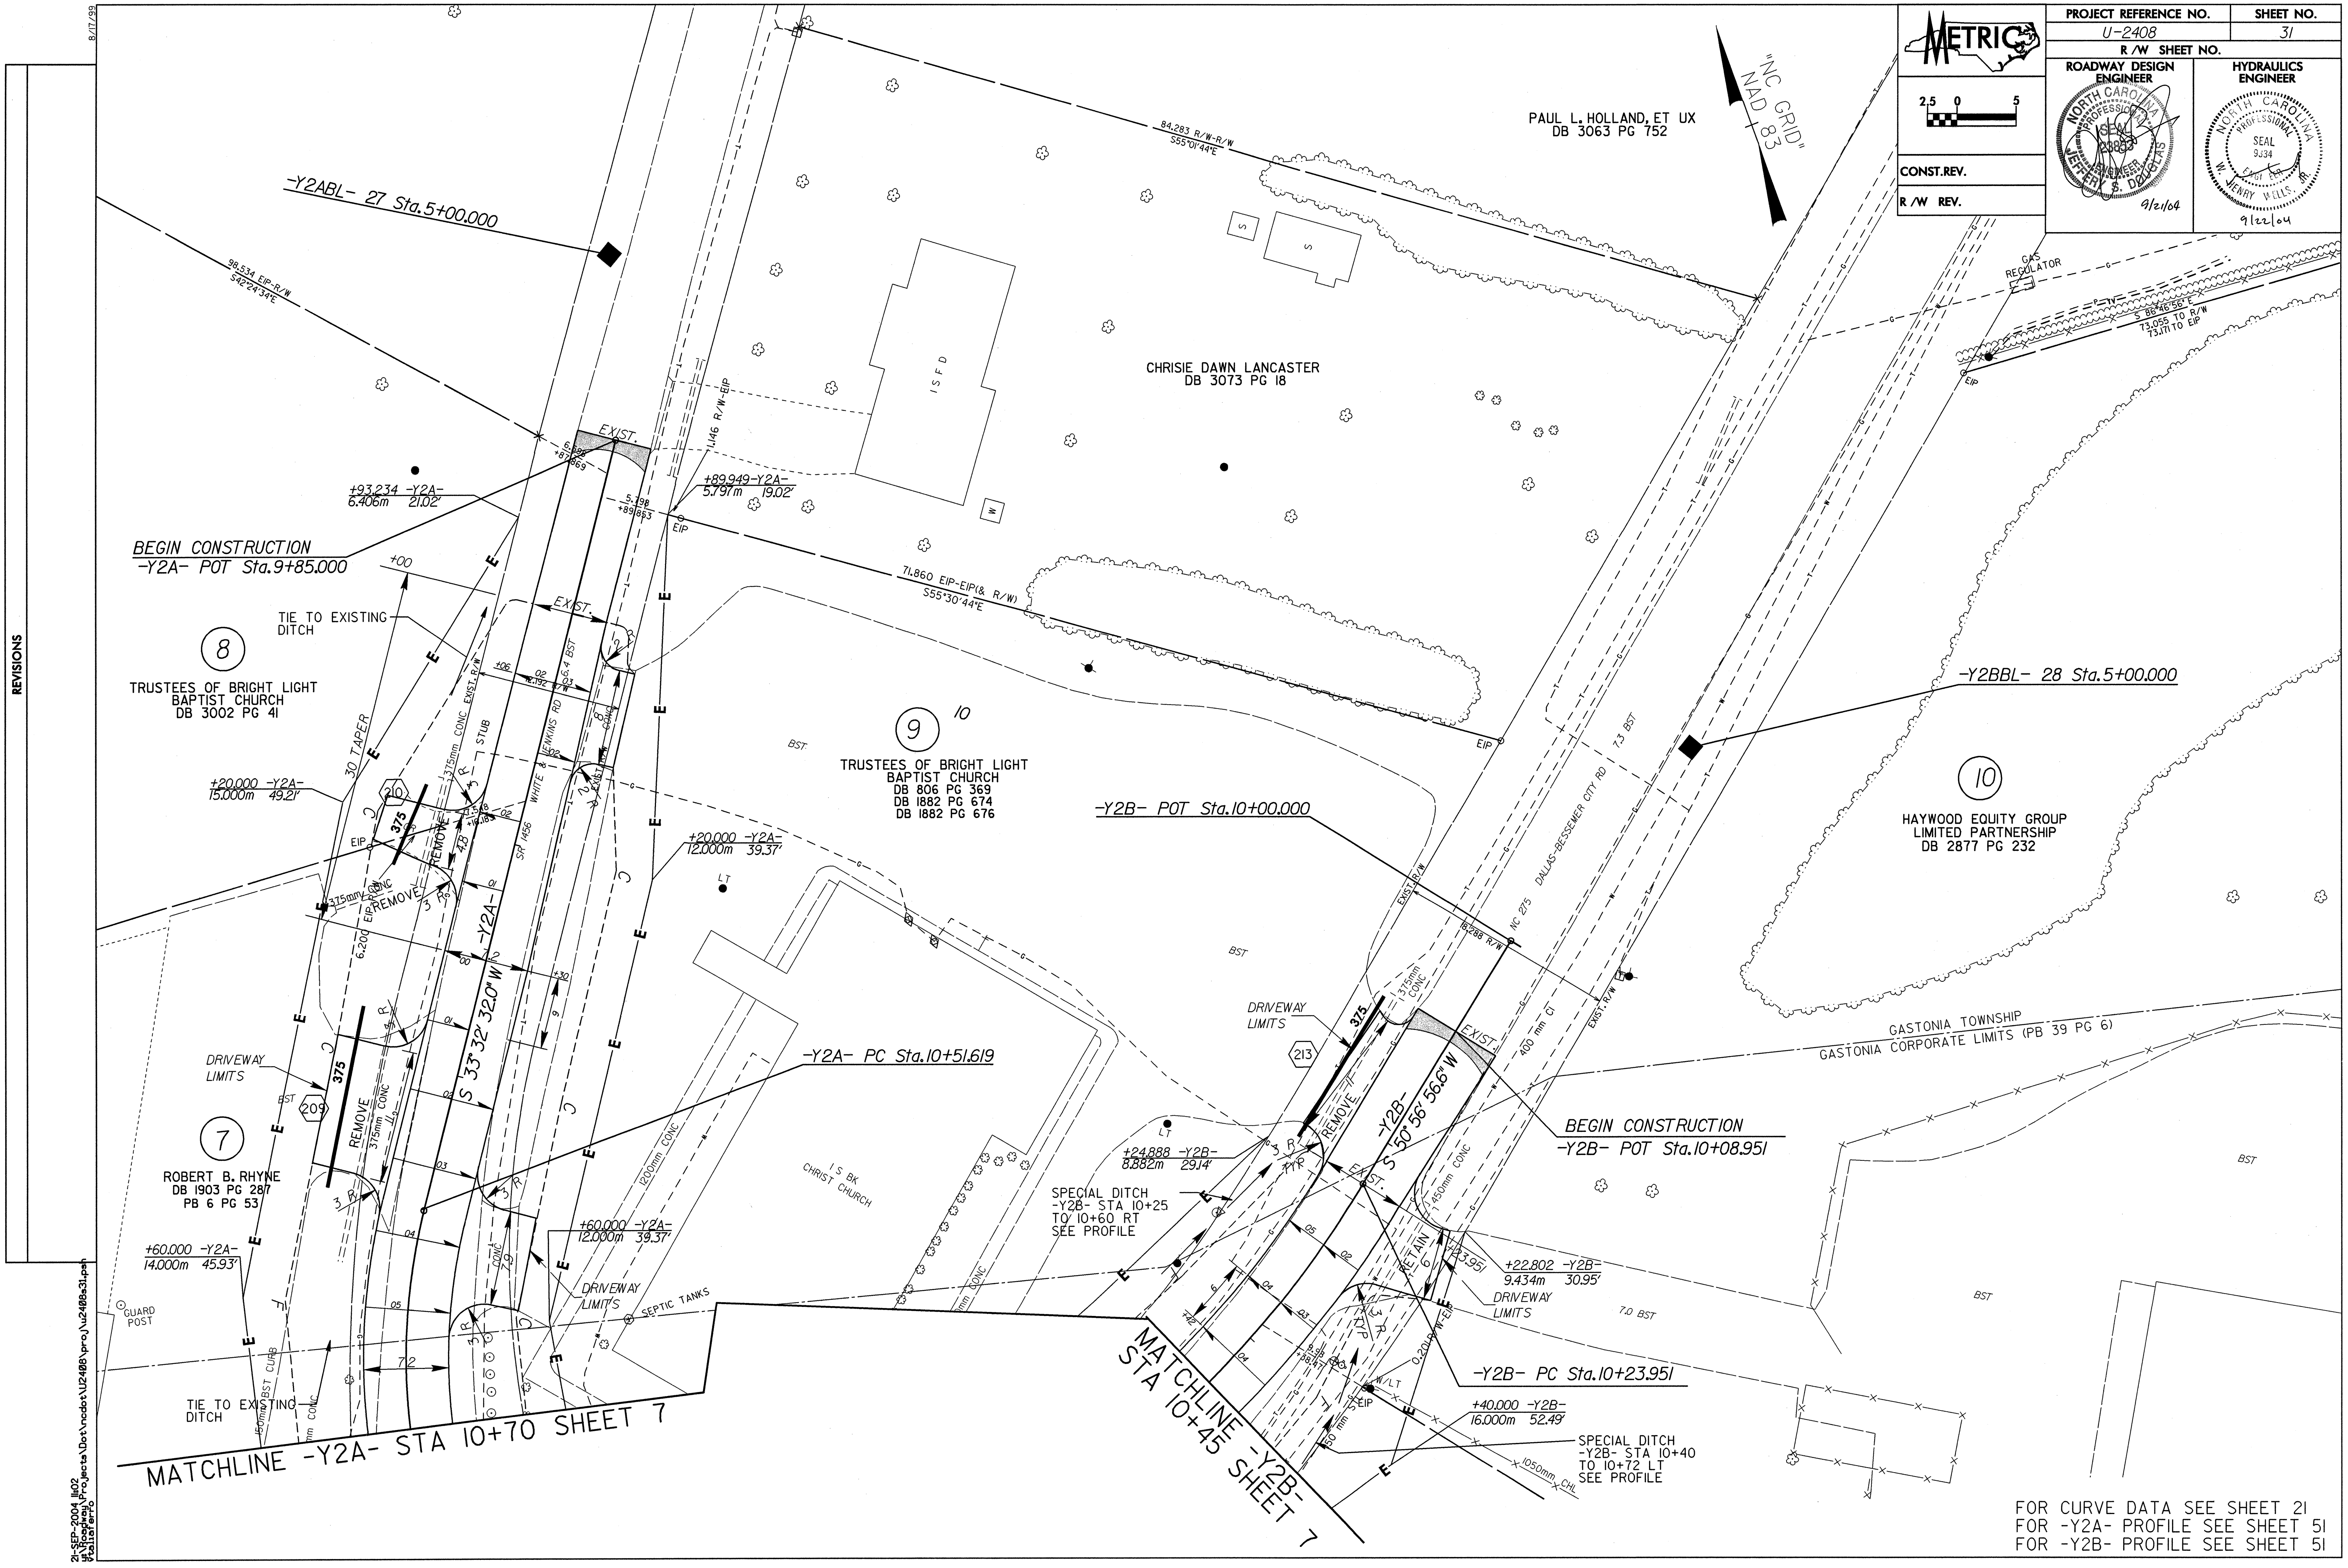

FOR CURVE DATA SEE SHEET 21
 FOR -Y2A- PROFILE SEE SHEET 51
 FOR -Y2B- PROFILE SEE SHEET 51

REVISIONS

8/17/04
 C:\Projects\Projects\U2408\proj\U2408a31.ppt
 21-SEP-2004 11:02
 41300000