


METRIC

2.5 0 5

CONST. REV.

R/W REV.

PROJECT REFERENCE NO. U-2408	SHEET NO. 26
R/W SHEET NO.	
ROADWAY DESIGN ENGINEER NORTH CAROLINA PROFESSIONAL ENGINEER SEAL STEPHEN S. DOWNS 9/10/04	HYDRAULICS ENGINEER NORTH CAROLINA PROFESSIONAL ENGINEER SEAL W. HARRY WELLS, JR. 9/22/04

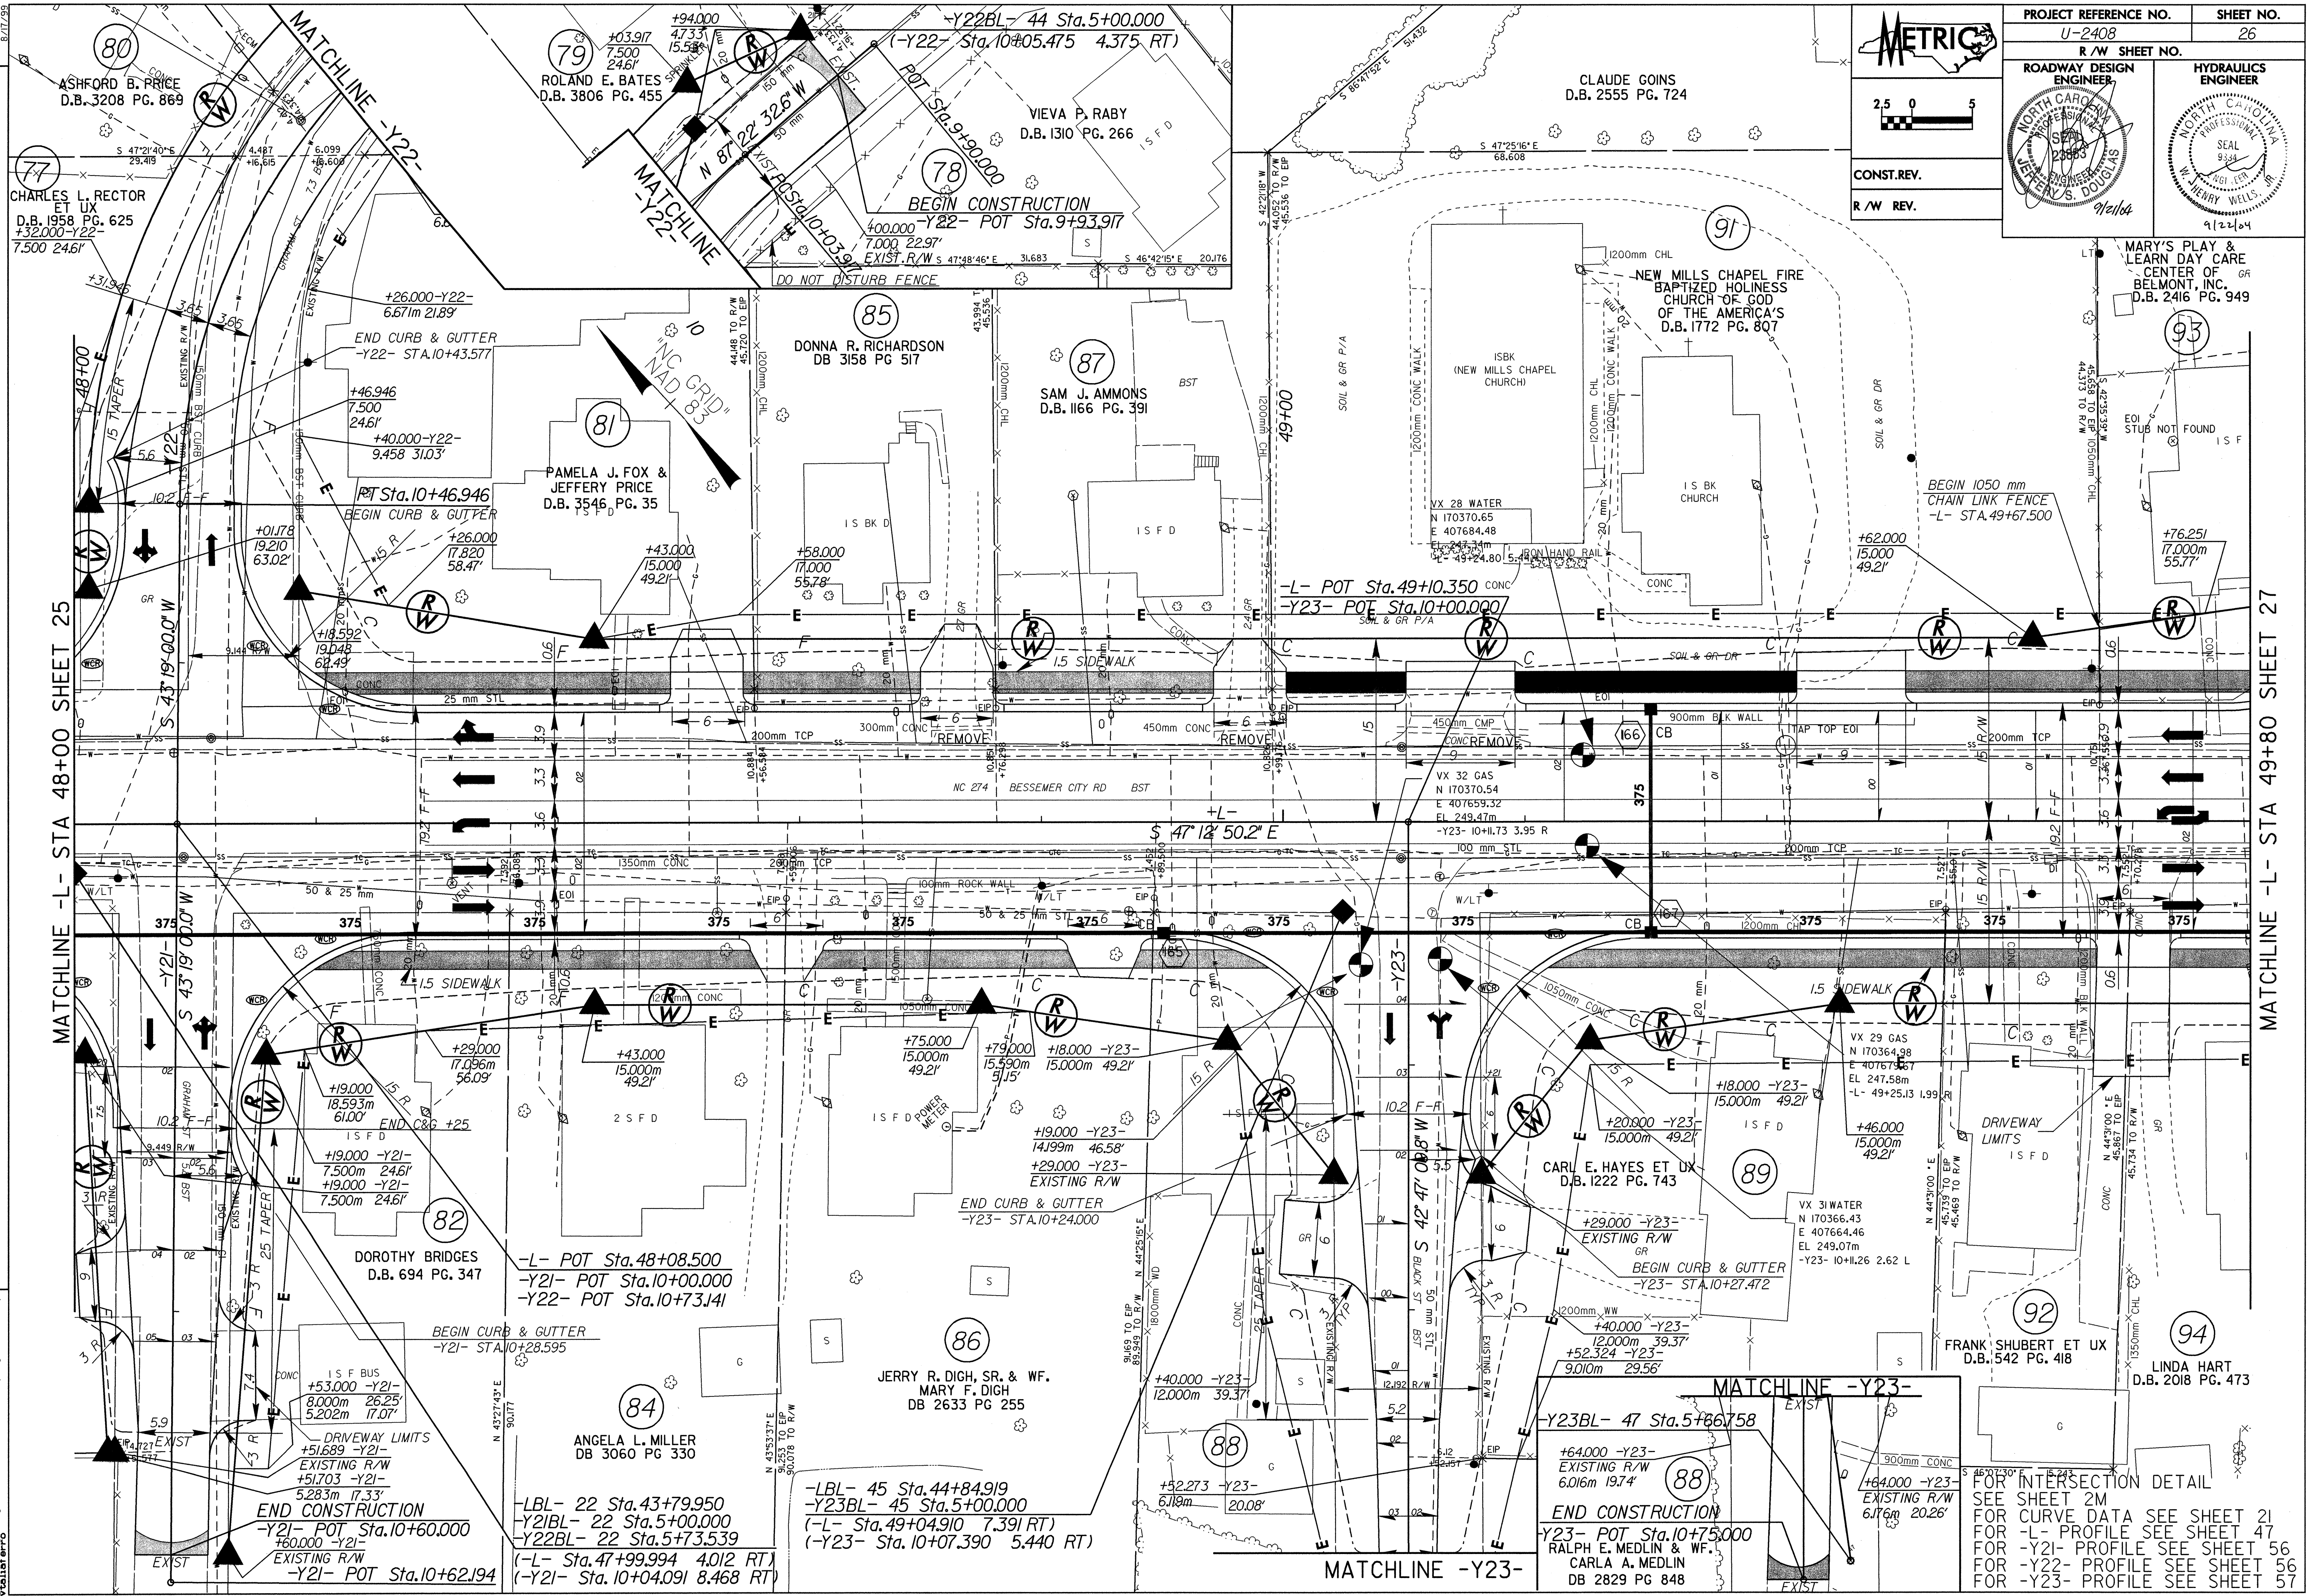

REVISIONS

MATCHLINE -L- STA 48+00 SHEET 25

MATCHLINE -L- STA 49+80 SHEET 27

FOR INTERSECTION DETAIL
SEE SHEET 2M
FOR CURVE DATA SEE SHEET 21
FOR -L- PROFILE SEE SHEET 47
FOR -Y21- PROFILE SEE SHEET 56
FOR -Y22- PROFILE SEE SHEET 56
FOR -Y23- PROFILE SEE SHEET 57

DATE: 08/04/04
PROJECT: U-2408 (pco) u2408a26.pdf