
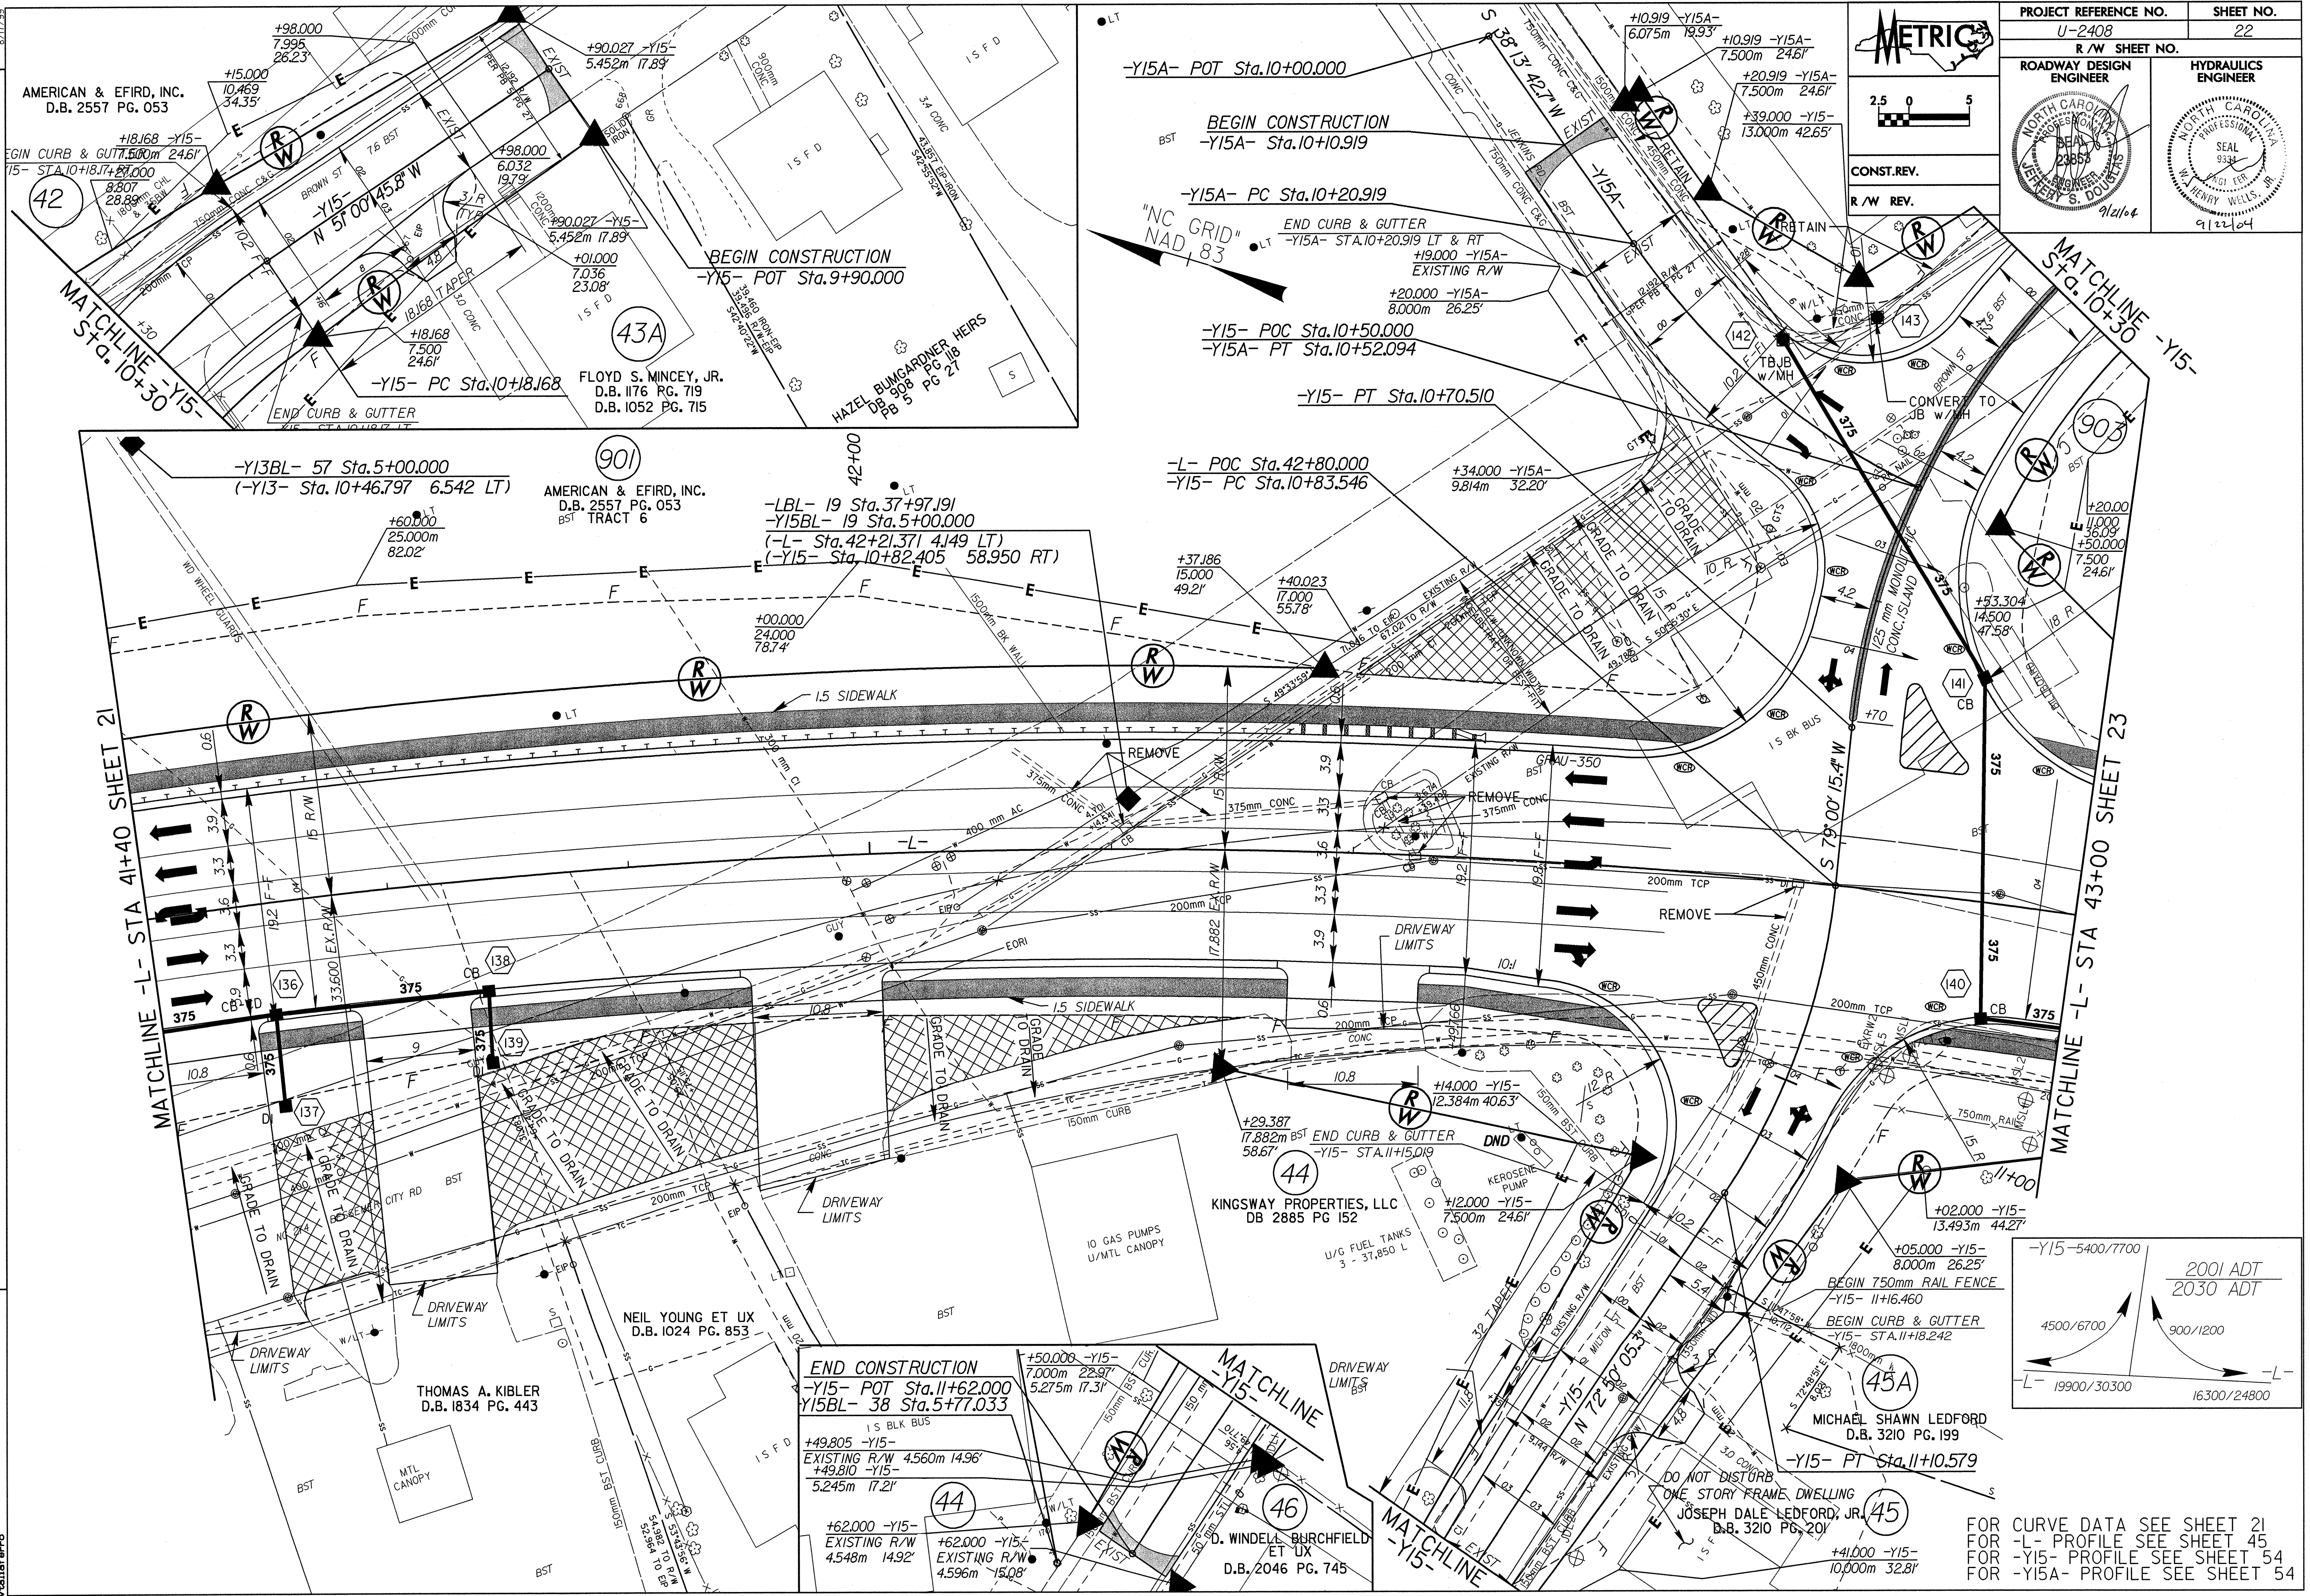


PROJECT REFERENCE NO. U-2408		SHEET NO. 22	
R/W SHEET NO.			
ROADWAY DESIGN ENGINEER METRIC		HYDRAULICS ENGINEER	
CONST. REV.			
R/W REV.			

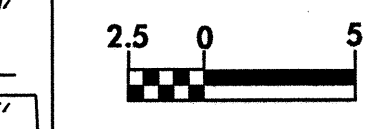


21-SEP-2004 14:00
 C:\projects\Projects\dot\ncdot\12488\proj\12488a22.dwg
 P:\12488a22.dwg

REVISIONS
 MATCHLINE -L- STA 41+40 SHEET 21

MATCHLINE -L- STA 43+00 SHEET 23

END CONSTRUCTION
 -Y15- POT Sta.11+62.000
 Y15BL- 38 Sta.5+77.033
 +49.805 -Y15-
 EXISTING R/W 4.560m 14.96'
 +49.810 -Y15-
 5.245m 17.21'
 +62.000 -Y15-
 EXISTING R/W 4.548m 14.92'
 +62.000 -Y15-
 EXISTING R/W 4.596m 15.08'

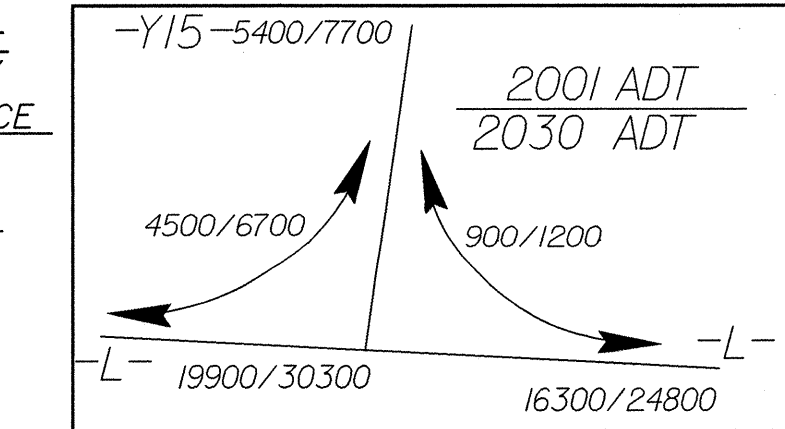

FOR CURVE DATA SEE SHEET 21
 FOR -L- PROFILE SEE SHEET 45
 FOR -Y15- PROFILE SEE SHEET 54
 FOR -Y15A- PROFILE SEE SHEET 54